



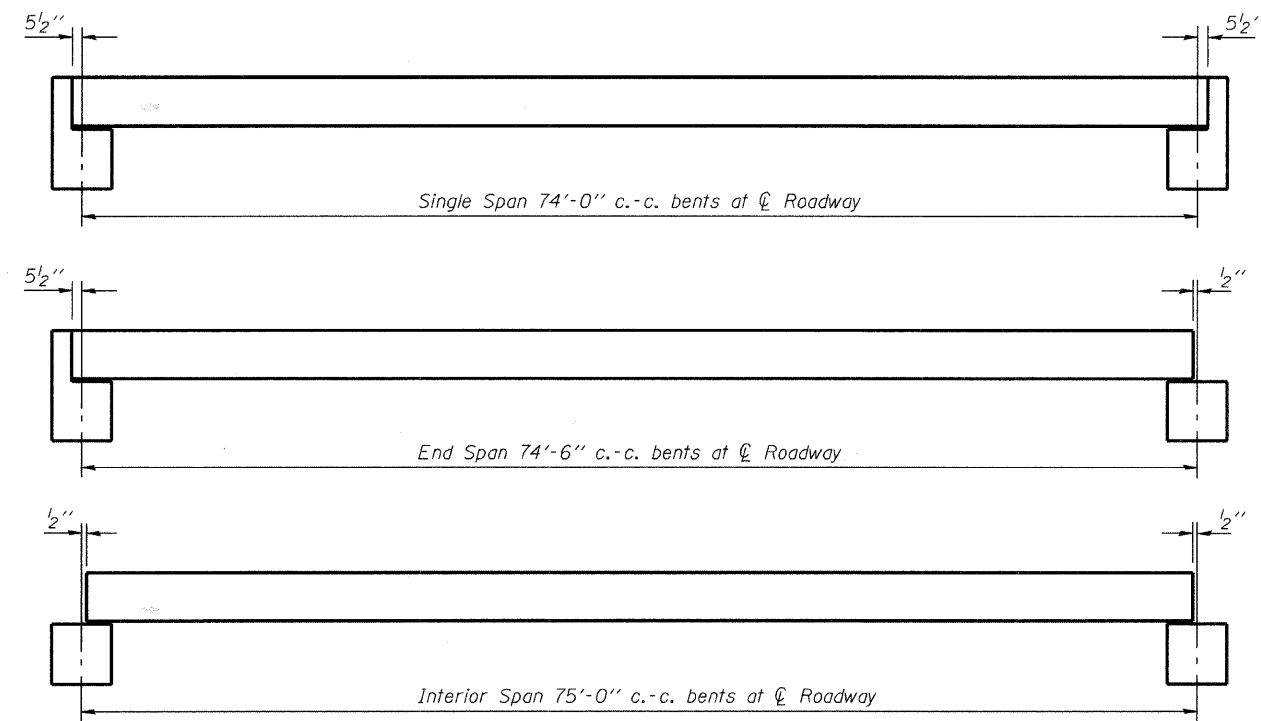

TYPICAL ELEVATIONS

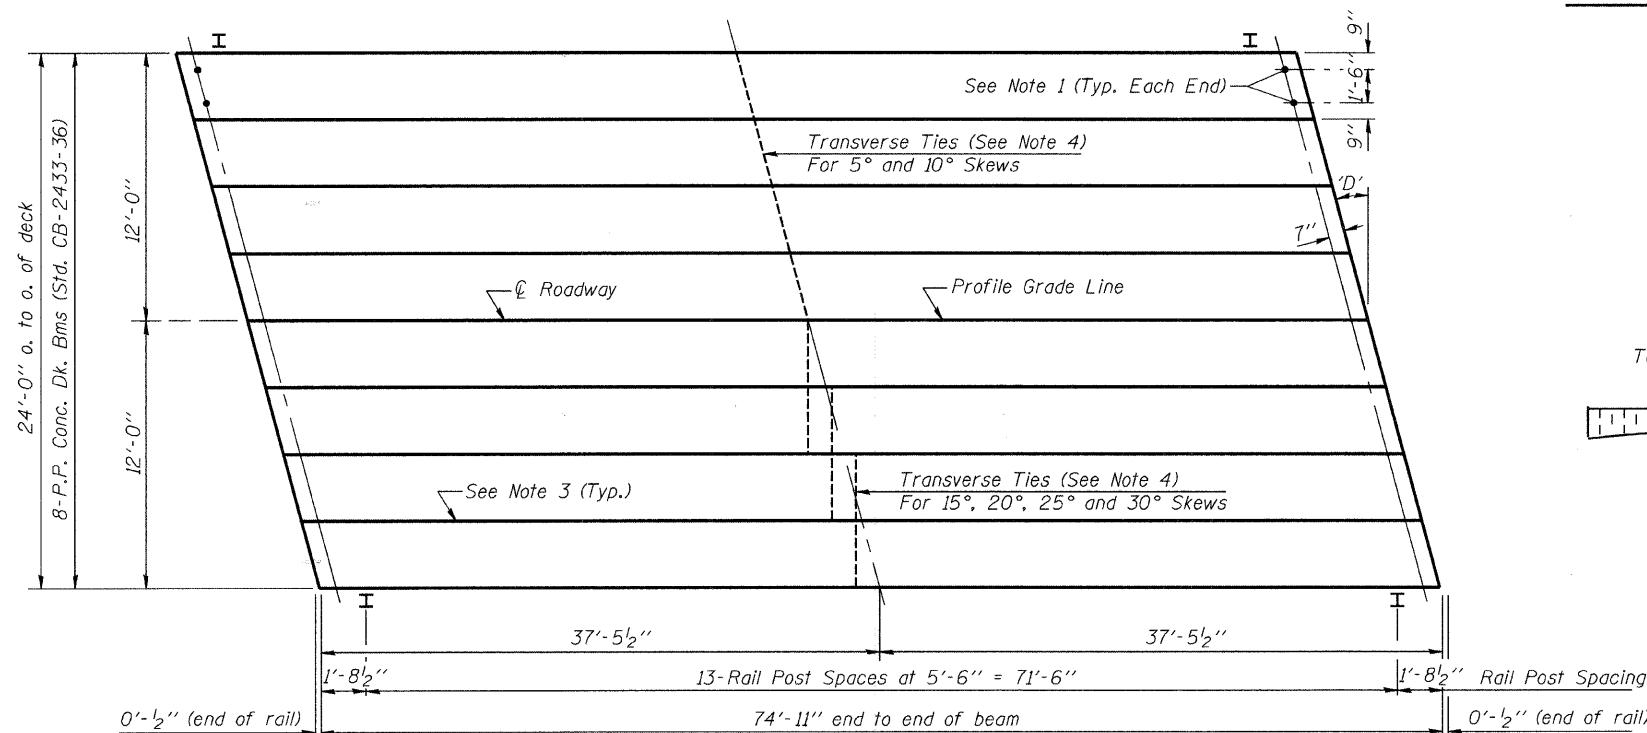


PLAN


("D" = Designated Skew Angle)

NOTES


- After beams have been erected, holes shall be drilled into substructure and anchor dowels placed. Dowel holes shall be filled with non-shrink grout to top of beam and allowed to cure min. 24 hrs. prior to grouting the shear keys.
- Nominal 1" joint at Centerline Pier shall be filled with non-shrink grout.
- Longitudinal keys shall be grouted.
- The 1" rods in the transverse tie assembly shall be tightened to a snug fit and the threads set. Pockets that receive transverse tie bar outside shall be filled with grout after transverse tie assembly is in place.

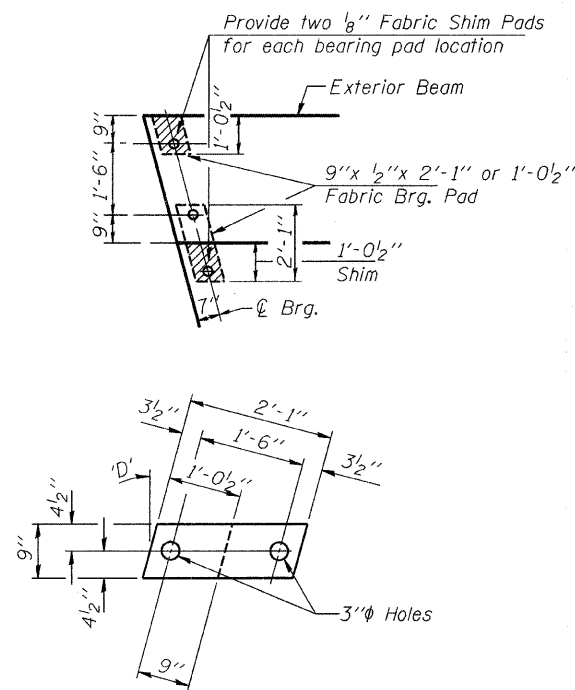

1/2" FABRIC BRG. PAD DETAILS

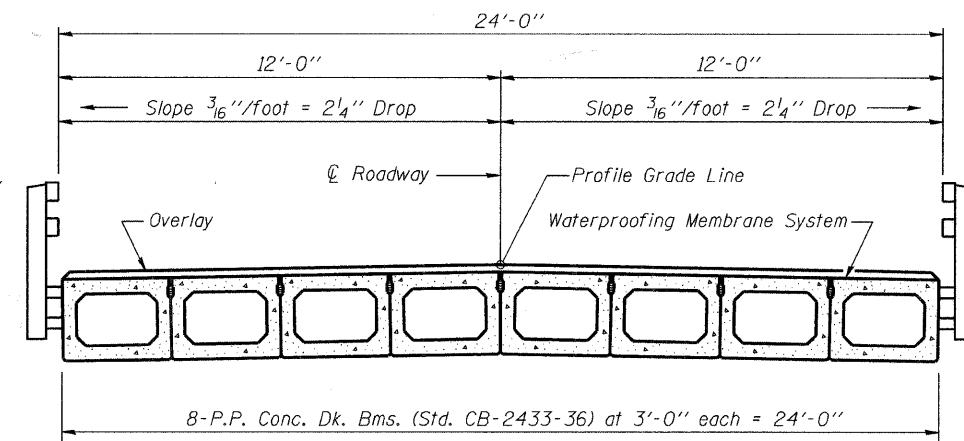


CROSS SECTION

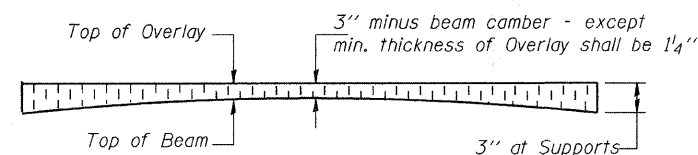

PROFILE OF OVERLAY

DIMENSIONS 'A' AND 'B'

'D'	5°	10°	15°	20°	25°	30°
A	1 1/2"	1 5/8"	1 3/4"	1 7/8"	2 1/4"	2 5/8"
B	7 1/2"	7 5/8"	7 3/4"	8"	8 1/4"	8 5/8"

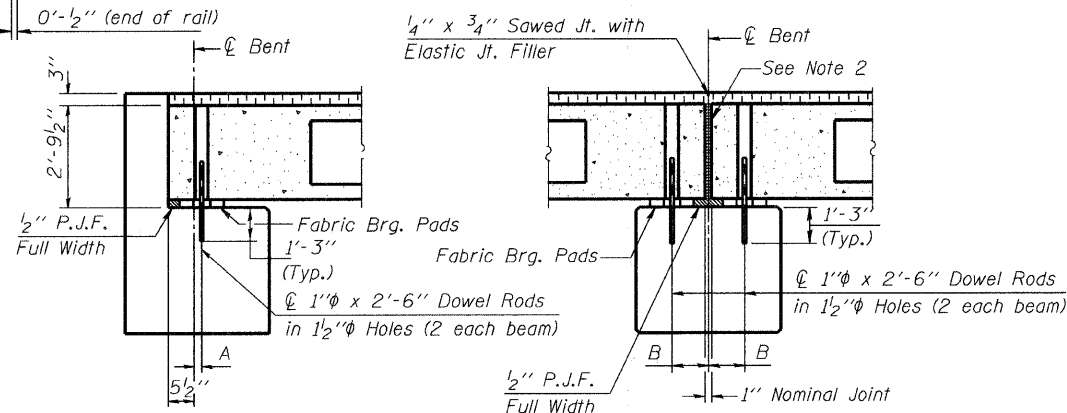

SECTION AT ABUTS.
(Along Centerline Beams)

SECTION AT PIERS
(Along Centerline Beams)

QUANTITIES FOR ONE SPAN

P.P. Conc. Dk. Bm. 33" Dp.	1800 Sq. Ft.
Steel Railing	150 Ft.
Waterproofing Membrane System	200.0 Sq. Yds
Portland Cement Mortar	525 Ft.
Fairing Course	

Note: Quantity of overlay for one span = 23.0 Tons

P.P.C. DECK BEAM
SUPERSTRUCTURE

24' RDWY.	33" BMS.	75' SPAN	RIGHT
STANDARD CS-2433-75R			