
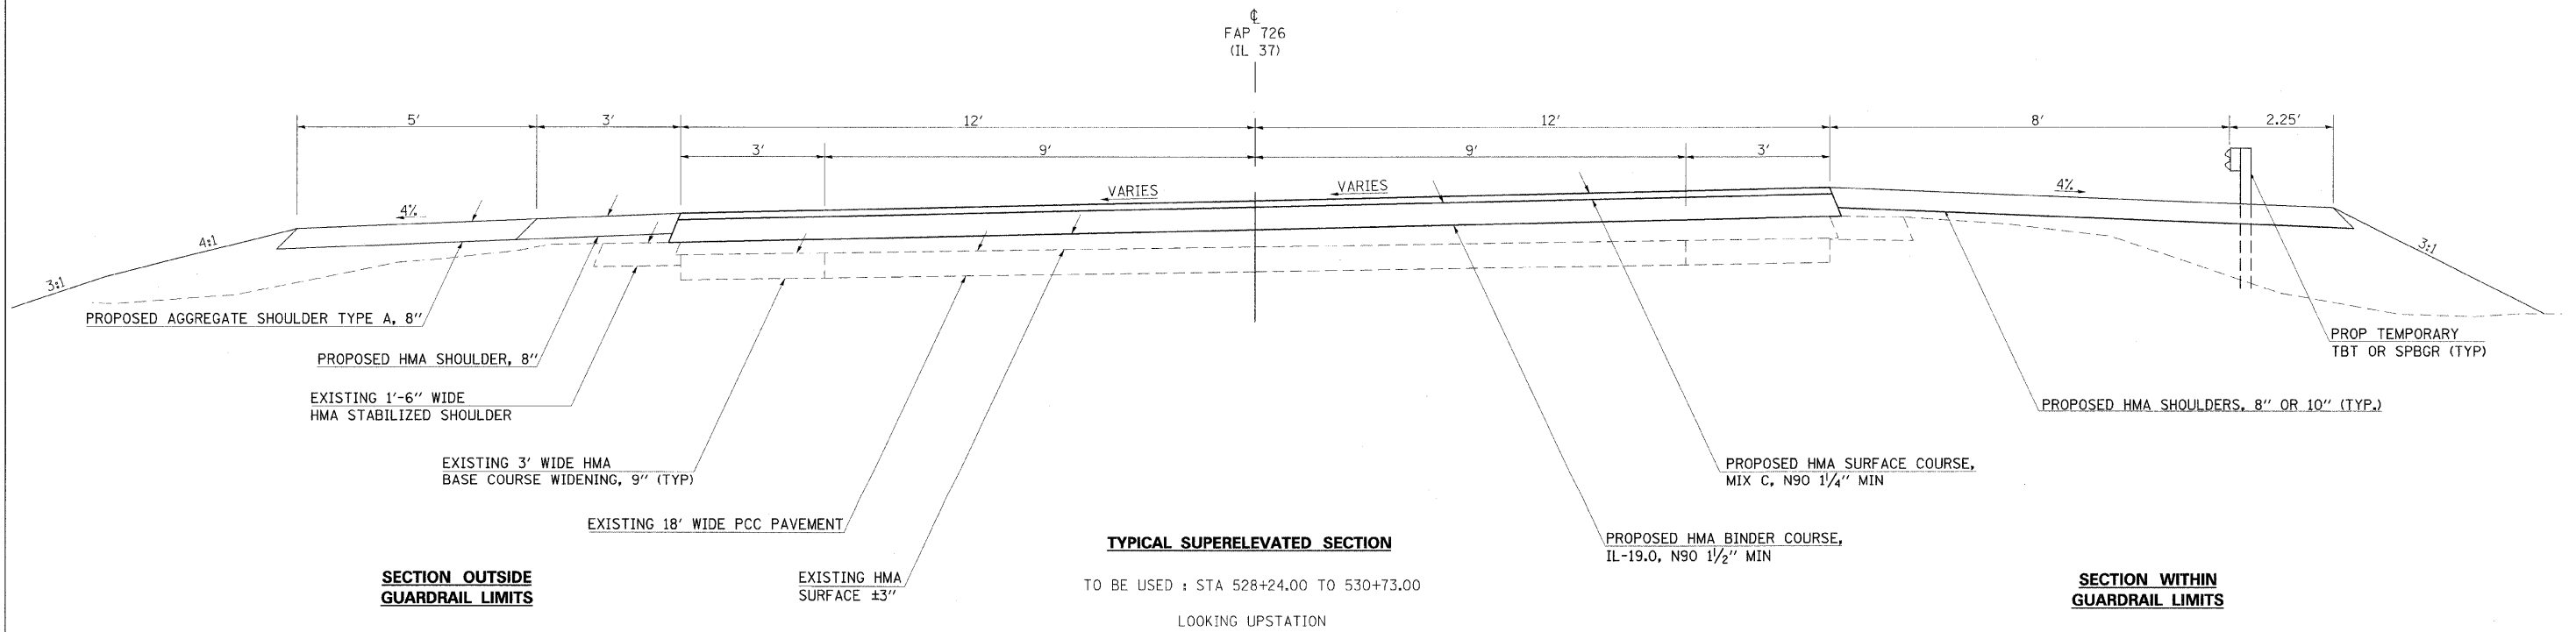


F.A.P. RTE.	SECTION	COUNTY	TOTAL SHEETS	SHEET NO.
726	113B-2	WILLIAMSON	87	50
FED. ROAD DIST. NO.		ILLINOIS	FED. AID PROJECT	

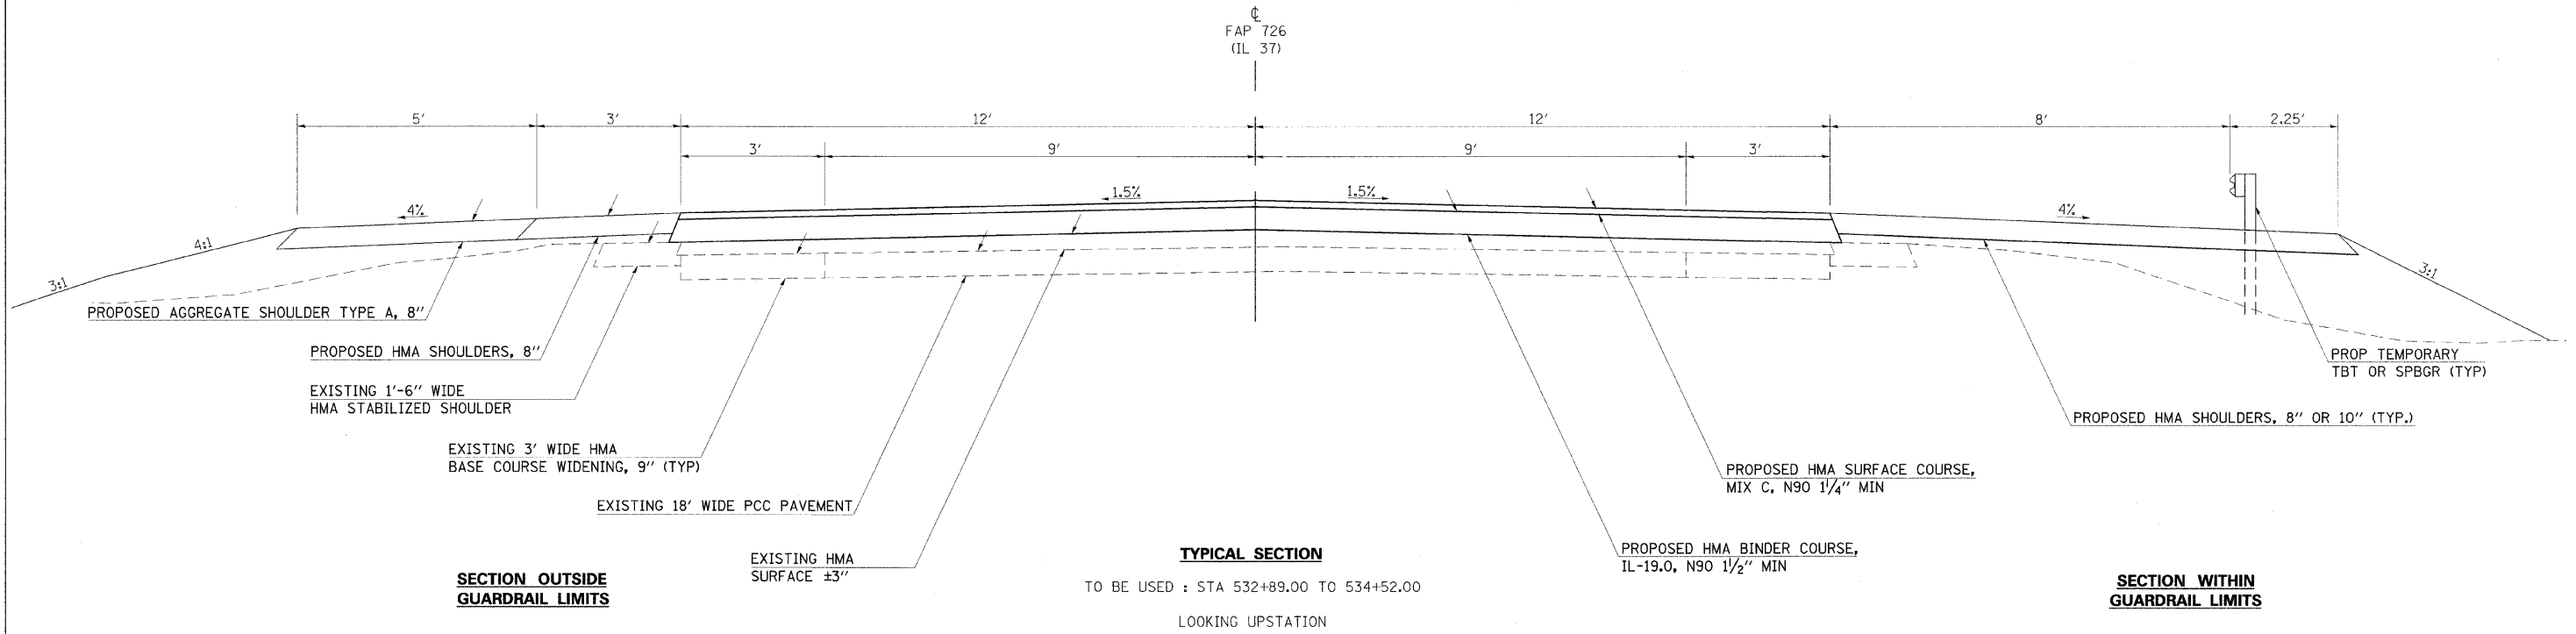

12/13/2007
c:\p\projects\98777\100-0028.mxd
50.0000' / IN.
h:\msh\dwg