


STATE OF ILLINOIS
DEPARTMENT OF TRANSPORTATION

F.A. RTE.	SECTION	COUNTY	TOTAL SHEETS	SHEET NO.
VAR.	D2 BC 2025-10	WINN/BOONE	10	1
		ILLINOIS	CONTRACT NO. 64U09	

D-92-084-25


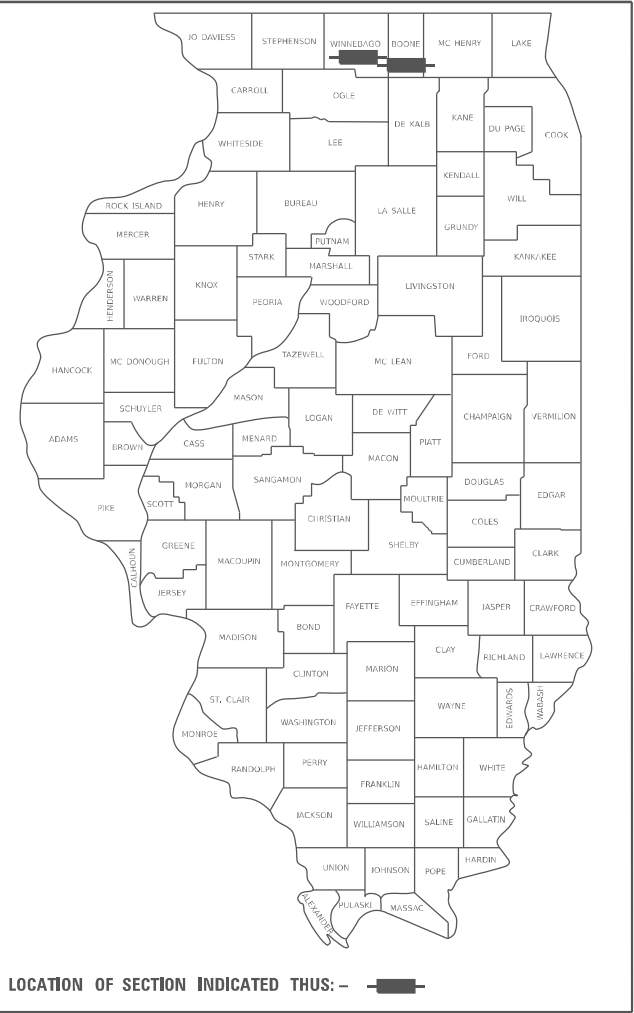


FOR INDEX OF SHEETS, SEE SHEET NO. 2
FOR STATE STANDARDS, SEE SHEET NO. 2

PROPOSED
HIGHWAY PLANS

VARIOUS ROUTES
SECTION D2 BC 2025-10
PROJECT:
TYPE of IMPROVEMENT: BRIDGE WASHING
WINNEBAGO & BOONE COUNTIES

C-92-010-25

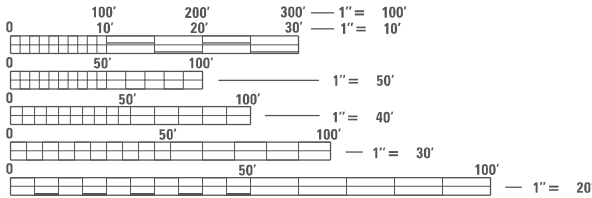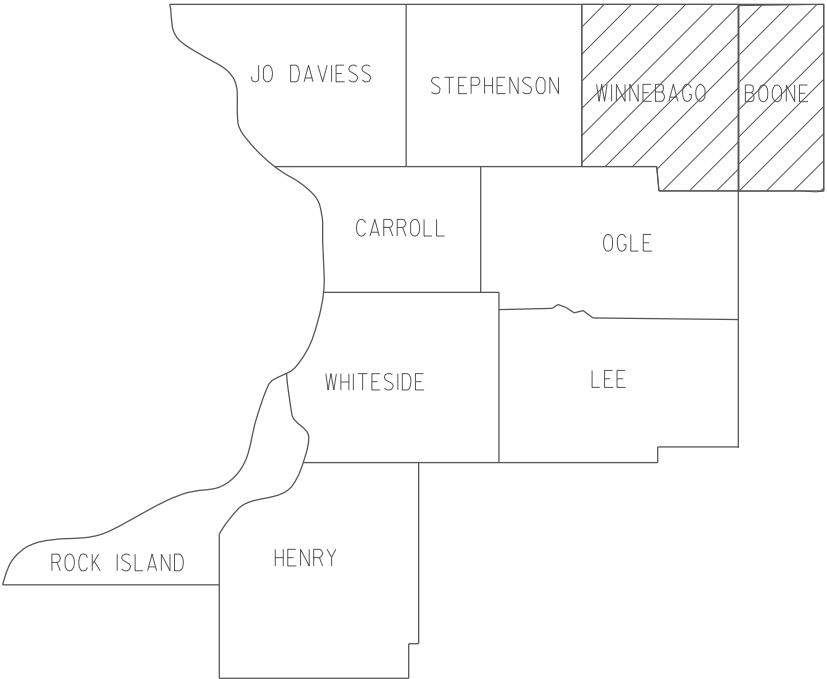

FULL SIZE PLANS HAVE BEEN PREPARED USING STANDARD
ENGINEERING SCALES, REDUCED SIZED PLANS WILL NOT
CONFORM TO STANDARD SCALES. IN MAKING MEASUREMENTS
ON REDUCED PLANS, THE ABOVE SCALES MAY BE USED.

J.U.L.I.E.
JOINT UTILITY LOCATION INFORMATION FOR EXCAVATION
1-800-892-0123
OR 811

PROJECT ENGINEER: DAVID DOSS (815) 284-5416
PROJECT MANAGER: DERRICK LOPEZ (815) 284-5398

CONTRACT NO. 64U09

STATE OF ILLINOIS
DEPARTMENT OF TRANSPORTATION

SUBMITTED November 21 ²⁰ 24

[Signature]
REGIONAL ENGINEER

January 31 ²⁰ 25
[Signature]
ENGINEER OF DESIGN AND ENVIRONMENT

January 31 ²⁰ 25
[Signature]
DIRECTOR OF HIGHWAYS PROJECT IMPLEMENTATION

PRINTED BY THE AUTHORITY
OF THE STATE OF ILLINOIS

INDEX OF SHEETS

1	COVER SHEET
2	INDEX OF SHEETS & STATE STANDARDS
3	SUMMARY OF QUANTITIES
4	SCHEDULE OF QUANTITIES
5	LOCATION MAP WINNEBAGO COUNTY
6	LOCATION MAP BOONE COUNTY
7-10	WORK ZONE SIGN DETAILS (DIST STD 34.1)

STATE STANDARDS

701006-05	OFF-ROAD OPERATIONS, 2L, 2W, 15'(4.5m) TO 24" (600mm) FROM PAVEMENT EDGE
701101-05	OFF-ROAD OPERATIONS, MULTILANE, 15'(4.5m) TO 24"(600mm) FROM PAVEMENT EDGE
701201-05	LANE CLOSURE, 2L, 2W, DAY ONLY, FOR SPEEDS, $\geq$ 45 MPH
701400-12	APPROACH TO LANE CLOSURE, FREEWAY/EXPRESSWAY
701406-13	LANE CLOSURE, FREEWAY/EXPRESSWAY, DAY OPERATIONS ONLY
701456-05	PARTIAL EXIT RAMP CLOSURE FREEWAY/EXPRESSWAY
701501-06	URBAN LANE CLOSURE, 2L, 2W, UNDIVIDED
701601-09	URBAN LANE CLOSURE, MULTILANE, 1W OR 2W WITH NONTRAVERSABLE MEDIAN
701901-10	TRAFFIC CONTROL DEVICES
720011-01	METAL POSTS FOR SIGNS, MARKERS AND DELINEATORS
728001-01	TELESCOPING STEEL SIGN SUPPORT
729001-01	APPLICATIONS OF TYPES A & B METAL POSTS (FOR SIGNS & MARKERS)

MODEL: Default
FILE NAME: p:\11518-rw-bentley.com\FWIDOT\Documents\DOT_O_24\District_2\ORRD Projects\Operations\Bridges_Sector\Bridges_Washing_Contracts\2025\March_Letting\64U09_Bridge_Washing_at_various_locations\9\ICADD\64U09-shc-cover.dgn

	USER NAME = David.Doss	DESIGNED -	REVISED -	STATE OF ILLINOIS DEPARTMENT OF TRANSPORTATION	INDEX OF SHEETS & STATE STANDARDS	F.A. RTE.	SECTION	COUNTY	TOTAL SHEETS	SHEET NO.
		DRAWN -	REVISED -			VAR.	D2 BC 2025-10	WINN/BOONE	10	2
	PLOT SCALE = \$SCALE\$	CHECKED -	REVISED -			CONTRACT NO. 64U09				
	PLOT DATE = 10/29/2024	DATE -	REVISED -			ILLINOIS FED. AID PROJECT				
SCALE: SHEET OF SHEETS STA. TO STA.										

SUMMARY OF QUANTITIES

PAYCODE	DESCRIPTION	UNITS	WINNEBAGO COUNTY 0047 100% STATE	BOONE COUNTY 0047 100% STATE	TOTAL
59200101	BRIDGE WASHING NO. 1	EACH	1		1
59200102	BRIDGE WASHING NO. 2	EACH	1		1
59200103	BRIDGE WASHING NO. 3	EACH	1		1
59200104	BRIDGE WASHING NO. 4	EACH	1		1
59200105	BRIDGE WASHING NO. 5	EACH	1		1
59200106	BRIDGE WASHING NO. 6	EACH	1		1
59200107	BRIDGE WASHING NO. 7	EACH	1		1
59200108	BRIDGE WASHING NO. 8	EACH	1		1
59200109	BRIDGE WASHING NO. 9	EACH		1	1
67100100	MOBILIZATION	L SUM	0.90	0.10	1
70100450	TRAFFIC CONTROL AND PROTECTION, STANDARD 701201	L SUM	0.50	0.50	1
70100825	TRAFFIC CONTROL AND PROTECTION, STANDARD 701456	L SUM	1		1
70102620	TRAFFIC CONTROL AND PROTECTION, STANDARD 701501	L SUM	1		1
70102630	TRAFFIC CONTROL AND PROTECTION, STANDARD 701601	L SUM	1		1
70100700	TRAFFIC CONTROL AND PROTECTION, STANDARD 701406	L SUM	1		1

MODEL: Default
FILE: \\natick-pw\llet-aw.bentley.com\PIV\DOT\Documents\DOT 0 ces\District 2\ORR Projects\Operations\Bridge Section\Bridge Washing Contracts\2035\March Letting\64U09 Bridge Washing at various locations (9)\CADD\64U09-sh-t-cover.dgn


	USER NAME = David.Doss	DESIGNED -	REVISED -	STATE OF ILLINOIS DEPARTMENT OF TRANSPORTATION	SUMMARY OF QUANTITIES					F.A. RTE.	SECTION	COUNTY	TOTAL SHEETS	SHEET NO.
		DRAWN -	REVISED -							VAR.	D2 BC 2025-10	WINNE/BOONE	10	3
	PLOT SCALE = \$SCALE\$	CHECKED -	REVISED -							CONTRACT NO. 64U09				
	PLOT DATE = 10/28/2024	DATE -	REVISED -		SCALE:	SHEET	OF	SHEETS	STA.	TO	STA.			
											ILLINOIS	FED. AID PROJECT		

SCHEDULE OF QUANTITIES

PAY ITEM	PROJECT LOCATION	SN	FACILITY CARRIED	FEATURE CROSSED	BRIDGE LOCATION	TRAFFIC CONTROL
BRIDGE WASHING NO. 1	1	101-0109	ILL 75	ROCK RIVER	IN ROCKTON	701501
BRIDGE WASHING NO. 2	2	101-0123	FOREST HILLS RD SB	IL 251 NB	IN ROCKFORD	701456
BRIDGE WASHING NO. 3	3	101-0165	IL 70 (TRASK BRG RD)	PECATONICA RIVER	5 MI S. OF DURAND	701201
BRIDGE WASHING NO. 4	4	101-0195	US 20 EB	W CHANNEL ROCK RIVER	.5 MI E OF IL 2	701400 & 701406
BRIDGE WASHING NO. 5		101-0196	US 20 WB	W CHANNEL ROCK RIVER	.5 MI E OF ILL 2	701400 & 701406
BRIDGE WASHING NO. 6	5	101-0197	US 20 EB	E CHANNEL ROCK RIVER	.7 MI E OF ILL 2	701400 & 701406
BRIDGE WASHING NO. 7		101-0198	US 20 WB	E CHANNEL ROCK RIVER	.7 MI E OF ILL 2	701400 & 701406
BRIDGE WASHING NO. 8	6	101-6133	CHESTNUT ST	ROCK RIVER	0.1 MI E OF MAIN ST	701601
BRIDGE WASHING NO. 9	7	004-0013	US BR 20	KISHWAUKEE RIVER	E EDGE OF BELVIDERE	701201

* SEE SPECIAL PROVISIONS FOR WORK HOUR RESTRICTIONS

WINNEBAGO COUNTY

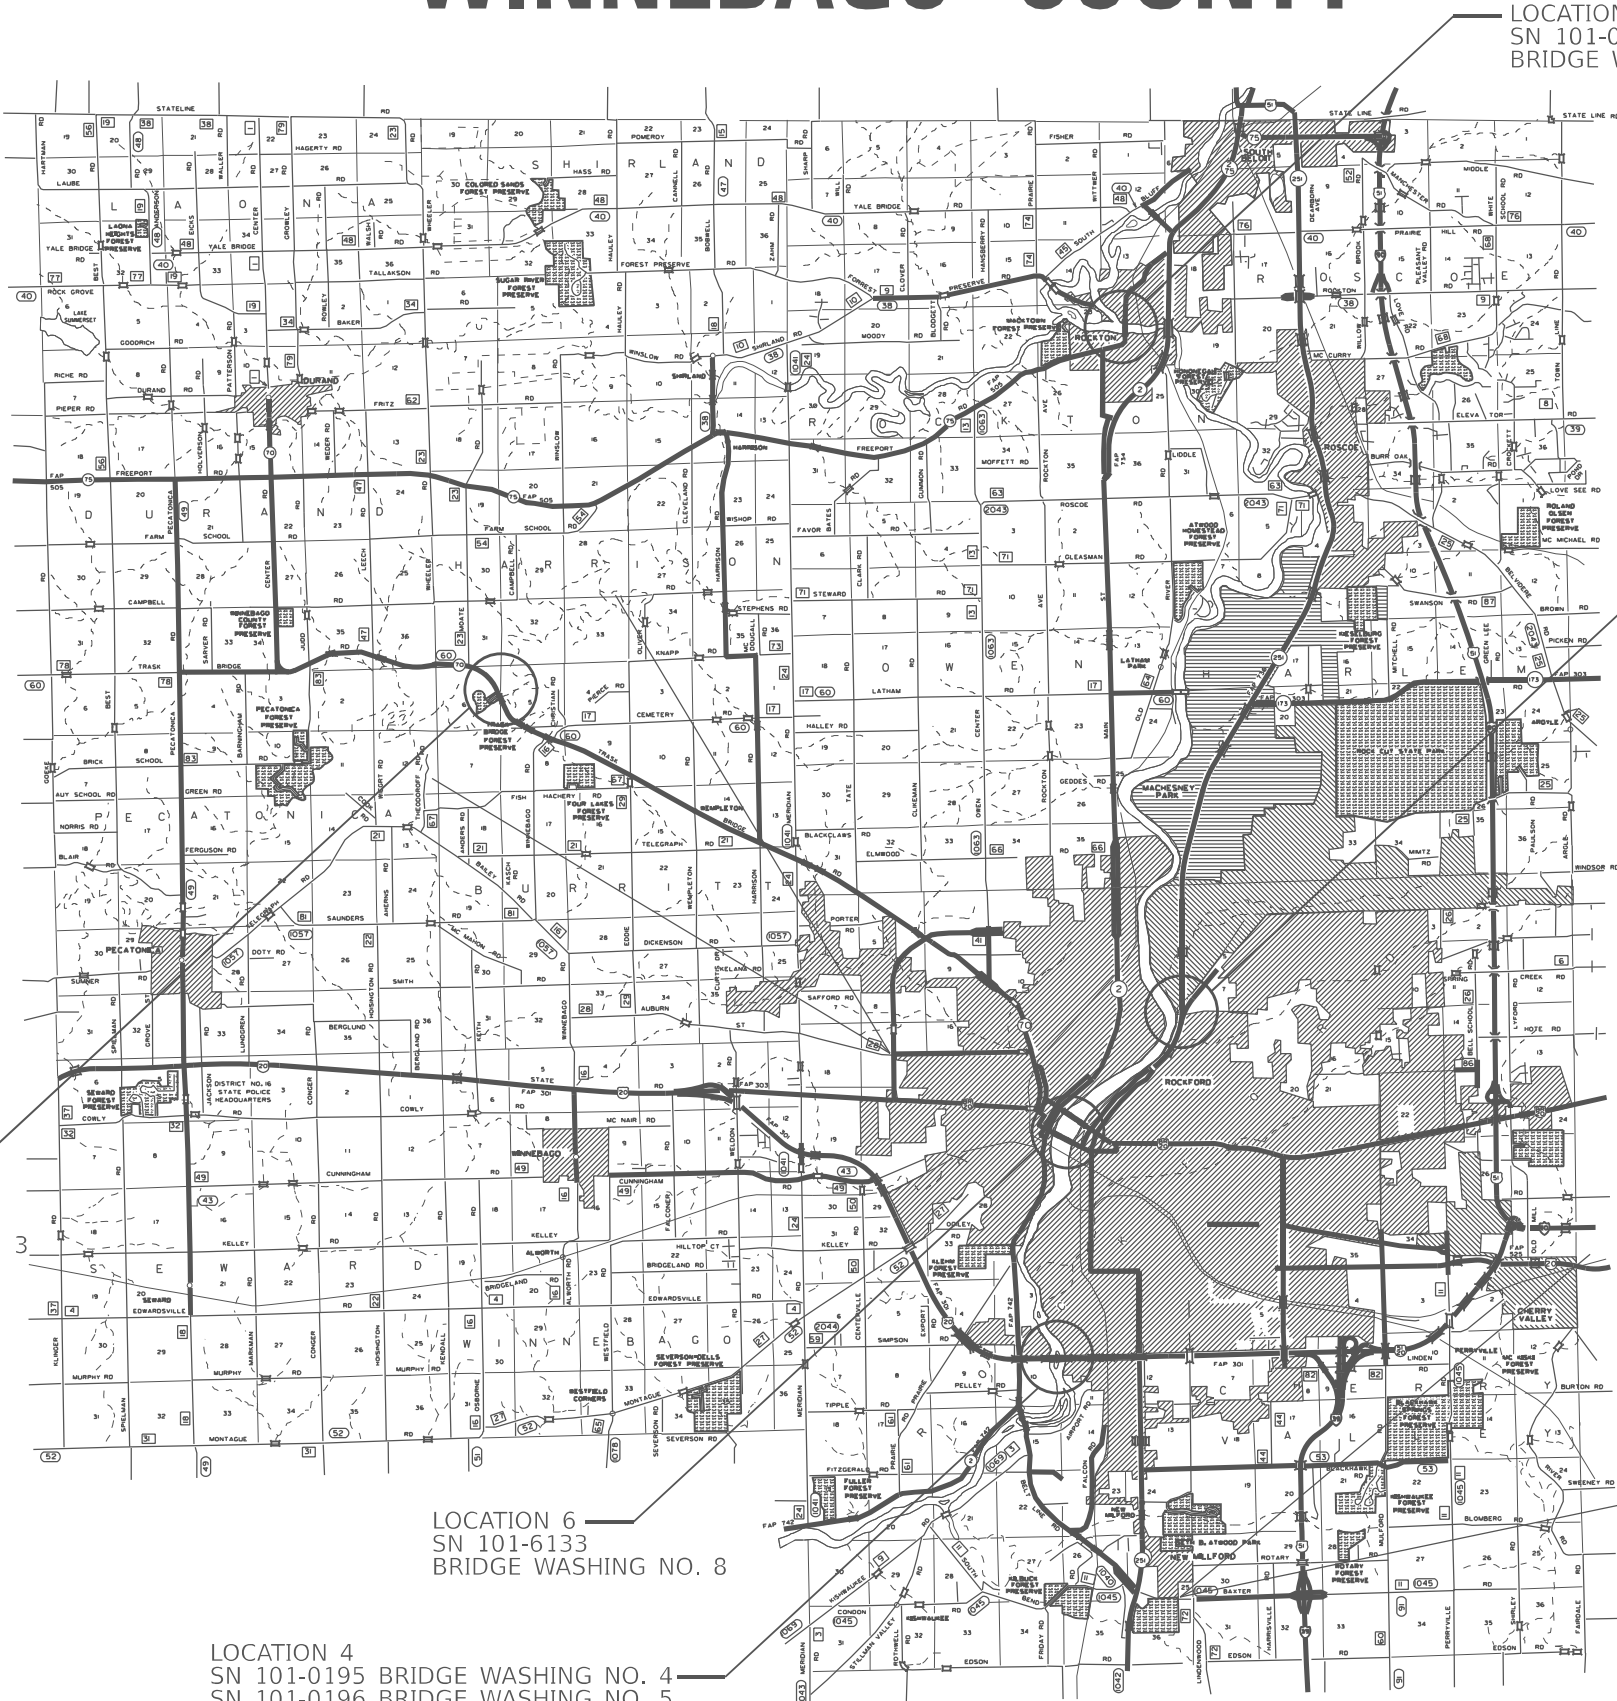

LOCATION 3
SN 101-0165
BRIDGE WASHING NO. 3

LOCATION 1
SN 101-0109
BRIDGE WASHING NO. 1

LOCATION 2
SN 101-0123
BRIDGE WASHING NO. 2

LOCATION 6
SN 101-6133
BRIDGE WASHING NO. 8

LOCATION 4
SN 101-0195 BRIDGE WASHING NO. 4
SN 101-0196 BRIDGE WASHING NO. 5
LOCATION 5
SN 101-0197 BRIDGE WASHING NO. 6
SN 101-0198 BRIDGE WASHING NO. 7

MODEL: Default
FILE: \\dtd-aw-bentley.com\PIV\DOT\Documents\DOT 0 ces\District 2\ORO Projects\Operations\Bridges Section\Bridges Washing at various locations (9)\CADD\64U09-sh-cv-cover.dgn

USER NAME = David.Doss	DESIGNED -	REVISED -
	DRAWN -	REVISED -
PLOT SCALE = 5\$CALES	CHECKED -	REVISED -
PLOT DATE = 10/28/2024	DATE -	REVISED -


STATE OF ILLINOIS
DEPARTMENT OF TRANSPORTATION

WINNEBAGO COUNTY
LOCATION MAP

SCALE: SHEET OF SHEETS STA. TO STA.

F.A. RTE.	SECTION	COUNTY	TOTAL SHEETS	SHEET NO.
VAR.	D2 BC 2025-10	WINN/BOONE	10	5
CONTRACT NO. 64U09				
ILLINOIS FED. AID PROJECT				

BOONE COUNTY

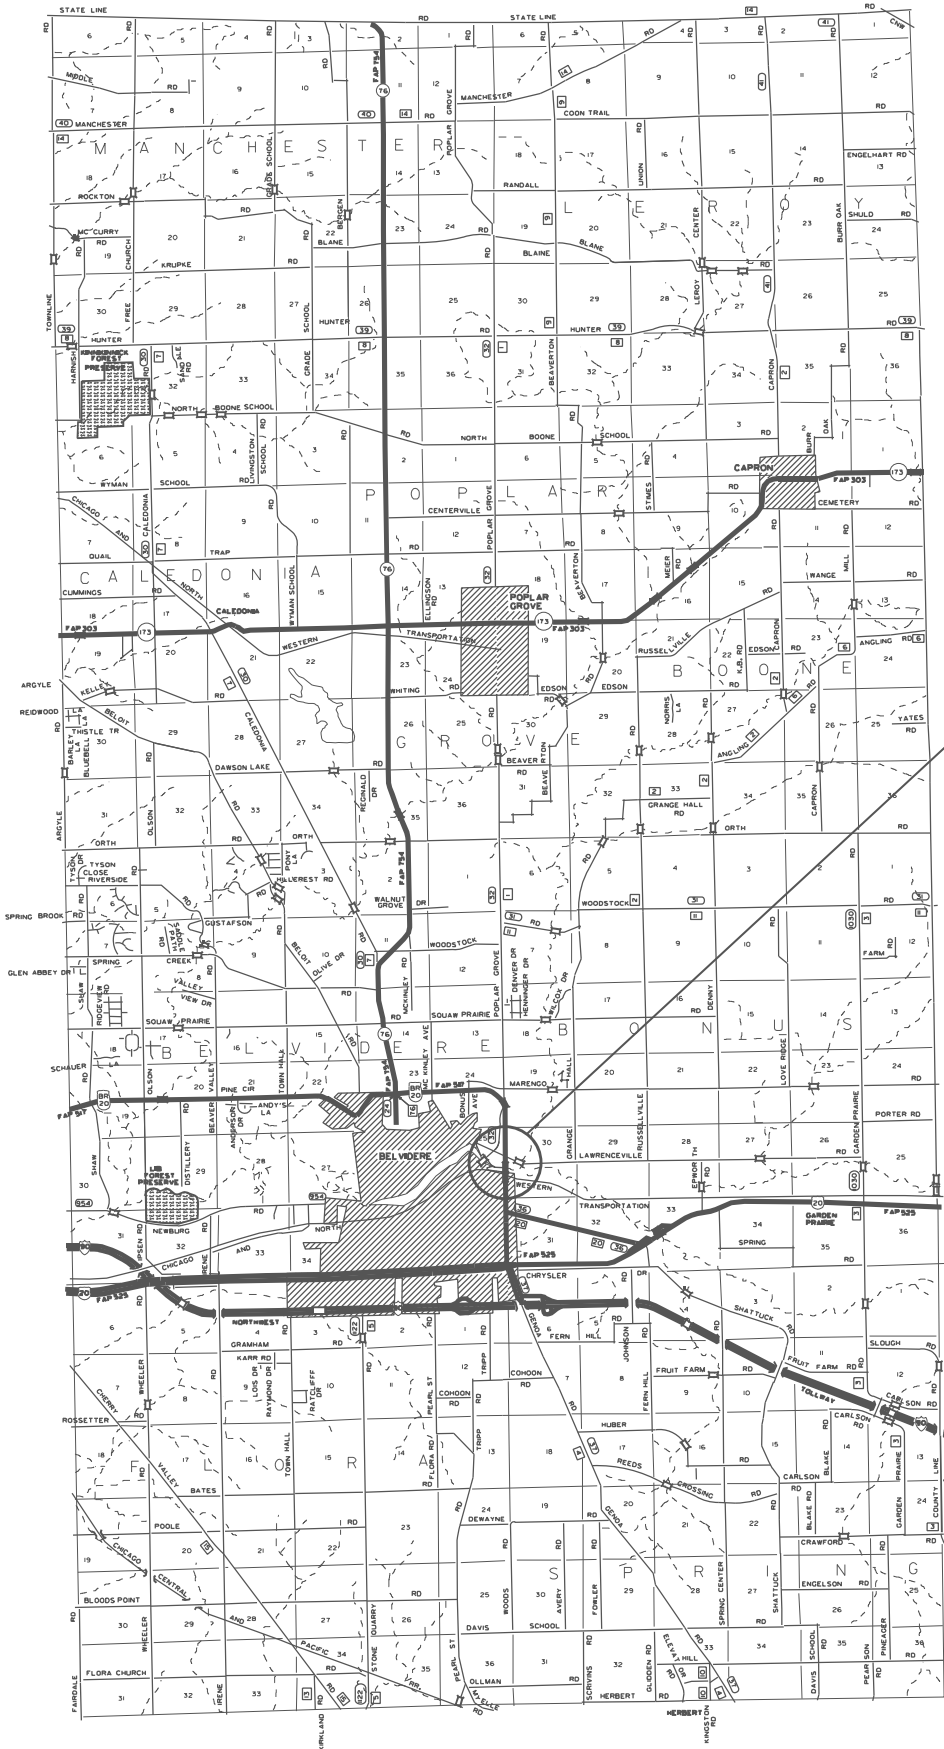

LOCATION 7
SN 004-0013
BRIDGE WASHING NO. 9

STATE OF ILLINOIS
DEPARTMENT OF TRANSPORTATION

BOONE COUNTY
LOCATION MAP


SCALE: SHEET OF SHEETS STA. TO STA.

F.A. RTE.	SECTION	COUNTY	TOTAL SHEETS	SHEET NO.
VAR.	D2 BC 2025-10	WINN/BOONE	10	6
CONTRACT NO. 64U09				
ILLINOIS FED. AID PROJECT				

USER NAME = David.Doss	DESIGNED -	REVISED -
	DRAWN -	REVISED -
PLOT SCALE = \$SCALE\$	CHECKED -	REVISED -
PLOT DATE = 10/28/2024	DATE -	REVISED -

WORK ZONE SIGN DETAILS

ILLINOIS STANDARD G20-I100

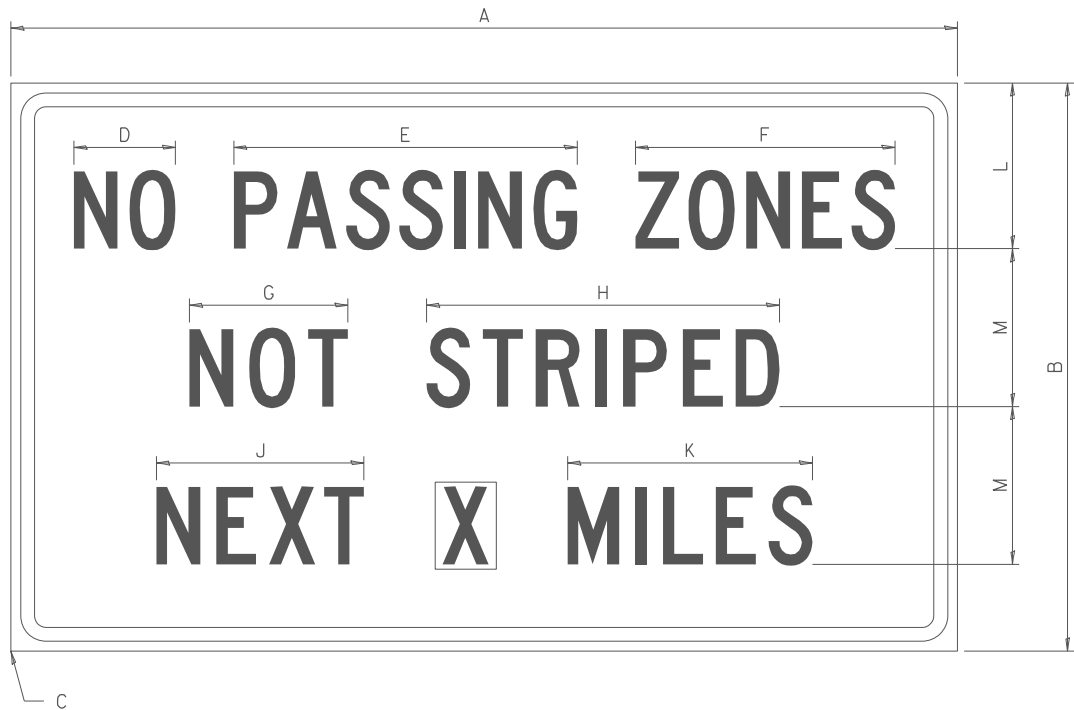

COLOR LEGEND AND BORDER BACKGROUND BLACK ORANGE NON-REFLECTORIZED REFLECTORIZED

SIGN SIZE	DIMENSIONS											
	A	B	C	D	E	F	G	H	J	K	L	M
60 x 36	60.00	36.00	2.25	6.4	21.80	16.40	10.00	22.40	13.20	15.50	10.50	10.00

SIGN SIZE	SERIES BY LINE			MARGIN	BORDER
	1	2	3		
60 x 36	5C	5C	5C	0.625	0.875

Sign not to scale

GENERAL NOTES


All work to furnish and install these signs shall be included in the cost of the specified traffic control standards and shall not be paid separately.

All Illinois Standard signs shall conform to the latest edition of the "Illinois Standard Highway Signs Book" in effect on the date of invitation for bids.

Signs shall meet the applicable portions of Sections 701 and 720 of the Standard Specifications.

All dimensions are in inches unless otherwise noted.

ILLINOIS STANDARD W8-I107

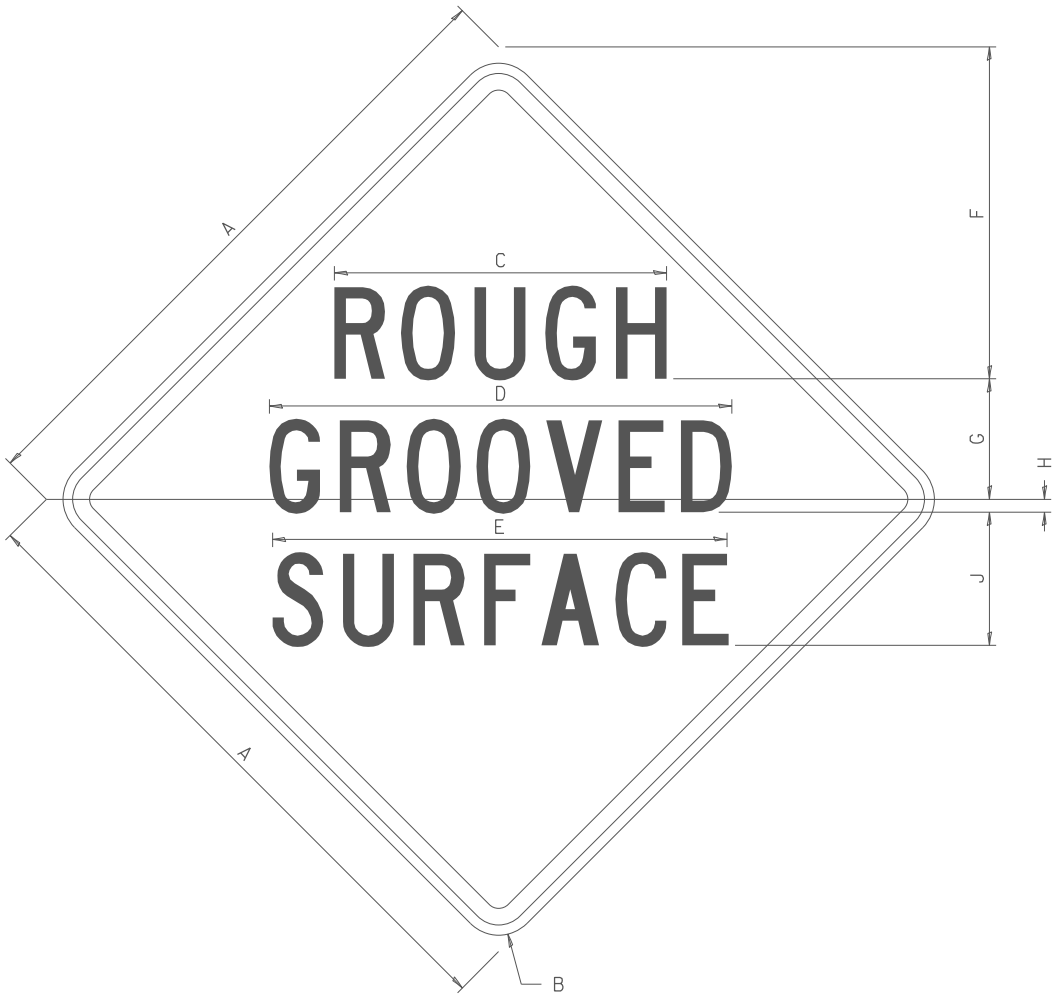

COLOR LEGEND AND BORDER BACKGROUND BLACK ORANGE NON-REFLECTORIZED REFLECTORIZED

SIGN SIZE	DIMENSIONS								
	A	B	C	D	E	F	G	H	J
48 x 48	48.00	3.00	25.00	34.80	34.20	24.94	9.00	1.00	10.00


SIGN SIZE	SERIES BY LINE			MARGIN	BORDER
	1	2	3		
48 x 48	7C	7C	7C	1.250	0.750

Sign not to scale

FILE NAME : p:\1\ldot-pw.bentley.com\PW\DOT\Documents\	USER NAME = David.Doss	DESIGNED -	REVISED - 3-02-16	STATE OF ILLINOIS DEPARTMENT OF TRANSPORTATION	REGION 2 / DISTRICT 2 STANDARD	F.A. RTE.	SECTION	COUNTY	TOTAL SHEETS	SHEET NO.
	DOT Offices/District 2/ORD Projects/Operations/	Bridge Section/Bridge Washing Contracts	REVISED			VAR.	D2 BC 2025-10	WINN/BOONE	10	7
	PLOT SCALE = \$SCALE\$	CHECKED -	REVISED -			CONTRACT NO. 64U09				
	PLOT DATE = 10/28/2024	DATE -	REVISED -			SCALE:	SHEET NO. OF	SHEETS	STA. TO STA.	FED. ROAD DIST. NO.

WORK ZONE SIGN DETAILS

ILLINOIS STANDARD W12-I102

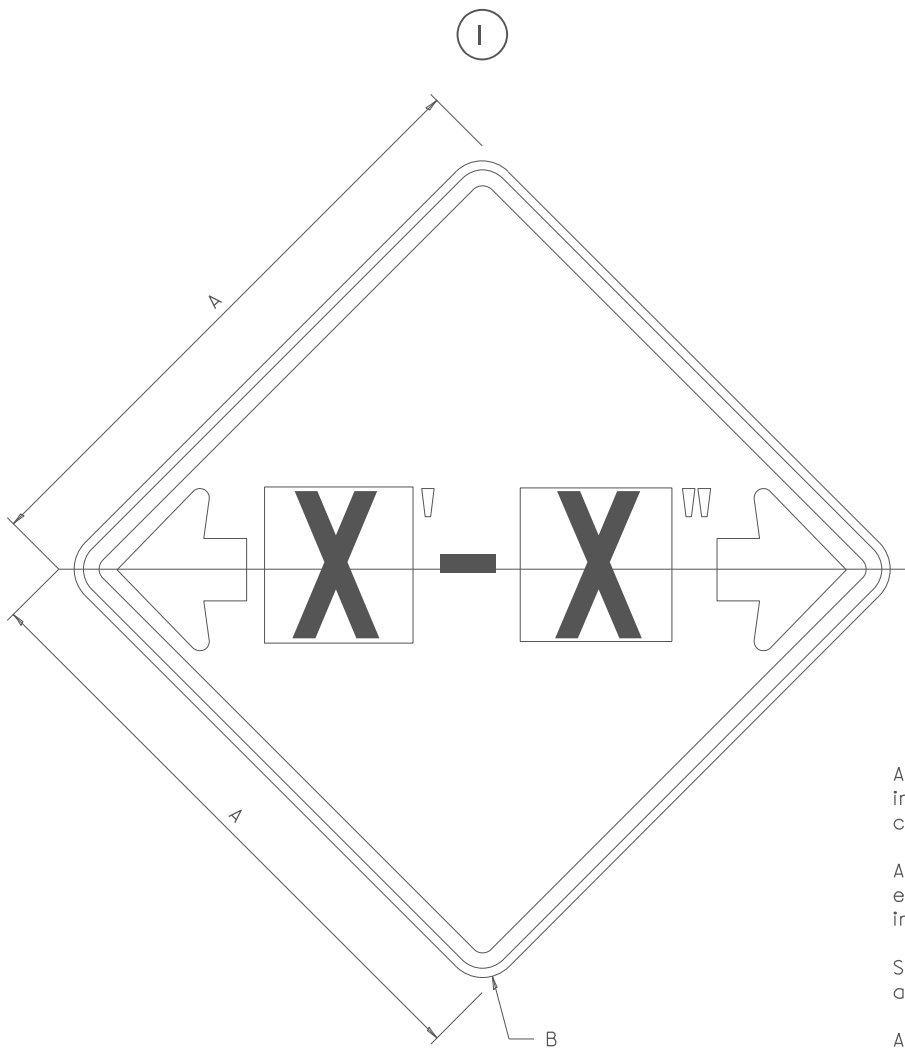

GENERAL NOTES

All work to furnish and install these signs shall be included in the cost of the specified traffic control standards and shall not be paid separately.

All Illinois Standard signs shall conform to the latest edition of the "Illinois Standard Highway Signs Book" in effect on the date of invitation for bids.

Signs shall meet the applicable portions of Sections 701 and 720 of the Standard Specifications.

All dimensions are in inches unless otherwise noted.

COLOR LEGEND AND BORDER BACKGROUND BLACK FL ORANGE NON-REFLECTORIZED REFLECTORIZED


SIGN SIZE	DIMENSIONS	
	A	B
48 x 48	48.00	3.00

I Illinois Standard signs W12-I102 and W12-I103 shall be used as described in the special provisions.

SIGN SIZE	SERIES BY LINE	MARGIN	BORDER
	I		
48 x 48	I2C	0.750	1.250

Sign not to scale

ILLINOIS STANDARD W12-I103

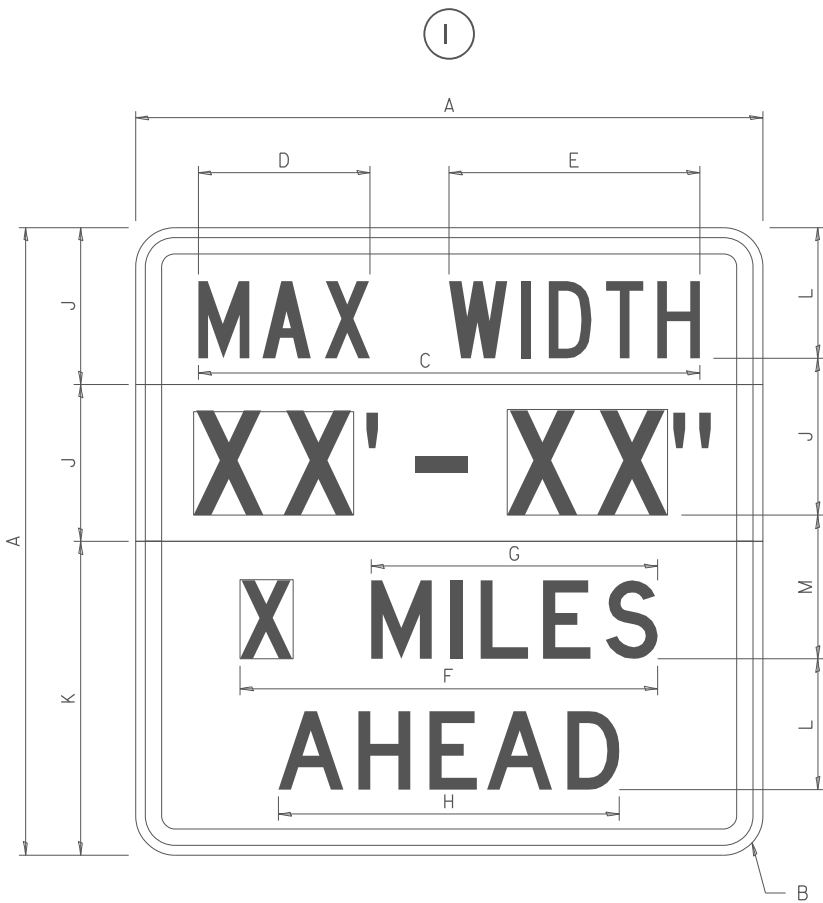

COLOR LEGEND AND BORDER BACKGROUND (WIDTH) BLACK WHITE FL ORANGE NON-REFLECTORIZED REFLECTORIZED REFLECTORIZED

SIGN SIZE	DIMENSIONS											
	A	B	C	D	E	F	G	H	J	K	L	M
48 x 48	48.00	3.00	38.40	13.20	19.20	32.00	22.00	26.20	12.00	24.00	10.00	11.00

SIGN SIZE	SERIES BY LINE				MARGIN	BORDER
	I	2	3	4		
48 x 48	6C	8D	6D	6D	0.750	1.250

Sign not to scale

XX'-XX" WIDTH AND X MILES ARE VARIABLE TOP AND BOTTOM OF BACKGROUND WHITE

FILE NAME : p:\1\1dot-pw.bentley.com\PW\DOT\Documents\1\DOT Offices\District 2\ORD Projects\Operations\Bridges\Bridges Section\Bridge Washing Control\REVISED\March Letting\64U09 Bridge Washing at various locations (9/1/2024) 2-10-24	USER NAME : David.Doss	DESIGNED : DRAWN	REVISED : REVISED	STATE OF ILLINOIS DEPARTMENT OF TRANSPORTATION	REGION 2 / DISTRICT 2 STANDARD			F.A. RTE.	SECTION	COUNTY	TOTAL SHEETS	SHEET NO.
	PLOT SCALE : #SCALE#	CHECKED : DATE	REVISED : REVISED					VAR.	D2 BC 2025-10	WINN/BOONE	10	8
	PLOT DATE : 10/28/2024				SCALE:	SHEET NO. OF	SHEETS	STA.	TO STA.	FED. ROAD DIST. NO.	ILLINOIS	FED. AID PROJECT

WORK ZONE SIGN DETAILS

ROAD CLOSED TO OVERSIZED LOADS

STOP LINE SIGN FOR TEMPORARY SIGNALS



COLOR	LEGEND AND BORDER BACKGROUND	BLACK ORANGE	NON-REFLECTORIZED REFLECTORIZED
-------	------------------------------	--------------	---------------------------------

Permit Loads - Loads Over 13 Feet; 3.0" Radius, 1.3" Border;
[NO OVERSIZE -] D; [OVERWEIGHT LOADS] D 85% spacing; [XX MILES AHEAD] D;
Table of letter and object lefts.

N	O	O	V	E	R	S	I	Z	E	-
11.7	18.1	30.0	36.2	42.8	48.4	54.4	60.7	63.5	69.5	80.8

O	V	E	R	W	E	I	G	H	T	L	O	A	D	S
2.6	8.6	15.0	20.4	26.2	33.4	38.8	41.3	47.4	53.2	64.5	69.9	75.9	82.9	88.7

X	X	M	I	L	E	S	A	H	E	A	D
7.6	13.6	25.3	32.3	35.1	40.6	46.2	57.9	65.1	71.4	76.6	83.7

Sign not to scale

COLOR	LEGEND AND BORDER BACKGROUND	BLACK WHITE	NON-REFLECTORIZED REFLECTORIZED
-------	------------------------------	-------------	---------------------------------

SIGN SIZE	SERIES BY LINE		
	1	2	3
24 x 24	4C	4C	4C

Sign not to scale

GENERAL NOTES

All work to furnish and install these signs shall be included in the cost of the specified traffic control standards and shall not be paid separately.


All Illinois Standard signs shall conform to the latest edition of the "Illinois Standard Highway Signs Book" in effect on the date of invitation for bids.

Signs shall meet the applicable portions of Sections 701 and 720 of the Standard Specifications.

All dimensions are in inches unless otherwise noted.

FILE NAME :	USER NAME : David.Doss	DESIGNED : DRAWN : CHECKED : DATE :	REVISED : 3-02-16 REVISED : REVISED : REVISED :	STATE OF ILLINOIS DEPARTMENT OF TRANSPORTATION	REGION 2 / DISTRICT 2 STANDARD			F.A. RTE.	SECTION	COUNTY	TOTAL SHEETS	SHEET NO.
p:\1\1dot-pw.bentley.com\PI\DOT\Documents\IDOT Offices\District 2\ORD Projects\Operations\Bridges\Section\Bridges\Washing\Contract\REVISED\March Letting\64U09 Bridge Washing at various locations (91\101\102\103\104\105\106\107\108\109\110\111\112\113\114\115\116\117\118\119\120\121\122\123\124\125\126\127\128\129\130\131\132\133\134\135\136\137\138\139\140\141\142\143\144\145\146\147\148\149\150\151\152\153\154\155\156\157\158\159\160\161\162\163\164\165\166\167\168\169\170\171\172\173\174\175\176\177\178\179\180\181\182\183\184\185\186\187\188\189\190\191\192\193\194\195\196\197\198\199\200\201\202\203\204\205\206\207\208\209\210\211\212\213\214\215\216\217\218\219\220\221\222\223\224\225\226\227\228\229\230\231\232\233\234\235\236\237\238\239\240\241\242\243\244\245\246\247\248\249\250\251\252\253\254\255\256\257\258\259\260\261\262\263\264\265\266\267\268\269\270\271\272\273\274\275\276\277\278\279\280\281\282\283\284\285\286\287\288\289\290\291\292\293\294\295\296\297\298\299\300\301\302\303\304\305\306\307\308\309\310\311\312\313\314\315\316\317\318\319\320\321\322\323\324\325\326\327\328\329\330\331\332\333\334\335\336\337\338\339\340\341\342\343\344\345\346\347\348\349\350\351\352\353\354\355\356\357\358\359\360\361\362\363\364\365\366\367\368\369\370\371\372\373\374\375\376\377\378\379\380\381\382\383\384\385\386\387\388\389\390\391\392\393\394\395\396\397\398\399\400\401\402\403\404\405\406\407\408\409\410\411\412\413\414\415\416\417\418\419\420\421\422\423\424\425\426\427\428\429\430\431\432\433\434\435\436\437\438\439\440\441\442\443\444\445\446\447\448\449\450\451\452\453\454\455\456\457\458\459\460\461\462\463\464\465\466\467\468\469\470\471\472\473\474\475\476\477\478\479\480\481\482\483\484\485\486\487\488\489\490\491\492\493\494\495\496\497\498\499\500\501\502\503\504\505\506\507\508\509\510\511\512\513\514\515\516\517\518\519\520\521\522\523\524\525\526\527\528\529\530\531\532\533\534\535\536\537\538\539\540\541\542\543\544\545\546\547\548\549\550\551\552\553\554\555\556\557\558\559\560\561\562\563\564\565\566\567\568\569\570\571\572\573\574\575\576\577\578\579\580\581\582\583\584\585\586\587\588\589\590\591\592\593\594\595\596\597\598\599\600\601\602\603\604\605\606\607\608\609\610\611\612\613\614\615\616\617\618\619\620\621\622\623\624\625\626\627\628\629\630\631\632\633\634\635\636\637\638\639\640\641\642\643\644\645\646\647\648\649\650\651\652\653\654\655\656\657\658\659\660\661\662\663\664\665\666\667\668\669\670\671\672\673\674\675\676\677\678\679\680\681\682\683\684\685\686\687\688\689\690\691\692\693\694\695\696\697\698\699\700\701\702\703\704\705\706\707\708\709\710\711\712\713\714\715\716\717\718\719\720\721\722\723\724\725\726\727\728\729\730\731\732\733\734\735\736\737\738\739\740\741\742\743\744\745\746\747\748\749\750\751\752\753\754\755\756\757\758\759\760\761\762\763\764\765\766\767\768\769\770\771\772\773\774\775\776\777\778\779\780\781\782\783\784\785\786\787\788\789\790\791\792\793\794\795\796\797\798\799\800\801\802\803\804\805\806\807\808\809\810\811\812\813\814\815\816\817\818\819\820\821\822\823\824\825\826\827\828\829\830\831\832\833\834\835\836\837\838\839\840\841\842\843\844\845\846\847\848\849\850\851\852\853\854\855\856\857\858\859\860\861\862\863\864\865\866\867\868\869\870\871\872\873\874\875\876\877\878\879\880\881\882\883\884\885\886\887\888\889\890\891\892\893\894\895\896\897\898\899\900\901\902\903\904\905\906\907\908\909\910\911\912\913\914\915\916\917\918\919\920\921\922\923\924\925\926\927\928\929\930\931\932\933\934\935\936\937\938\939\940\941\942\943\944\945\946\947\948\949\950\951\952\953\954\955\956\957\958\959\960\961\962\963\964\965\966\967\968\969\970\971\972\973\974\975\976\977\978\979\980\981\982\983\984\985\986\987\988\989\990\991\992\993\994\995\996\997\998\999\1000\1001\1002\1003\1004\1005\1006\1007\1008\1009\1010\1011\1012\1013\1014\1015\1016\1017\1018\1019\1020\1021\1022\1023\1024\1025\1026\1027\1028\1029\1030\1031\1032\1033\1034\1035\1036\1037\1038\1039\1040\1041\1042\1043\1044\1045\1046\1047\1048\1049\1050\1051\1052\1053\1054\1055\1056\1057\1058\1059\1060\1061\1062\1063\1064\1065\1066\1067\1068\1069\1070\1071\1072\1073\1074\1075\1076\1077\1078\1079\1080\1081\1082\1083\1084\1085\1086\1087\1088\1089\1090\1091\1092\1093\1094\1095\1096\1097\1098\1099\1100\1101\1102\1103\1104\1105\1106\1107\1108\1109\1110\1111\1112\1113\1114\1115\1116\1117\1118\1119\1120\1121\1122\1123\1124\1125\1126\1127\1128\1129\1130\1131\1132\1133\1134\1135\1136\1137\1138\1139\1140\1141\1142\1143\1144\1145\1146\1147\1148\1149\1150\1151\1152\1153\1154\1155\1156\1157\1158\1159\1160\1161\1162\1163\1164\1165\1166\1167\1168\1169\1170\1171\1172\1173\1174\1175\1176\1177\1178\1179\1180\1181\1182\1183\1184\1185\1186\1187\1188\1189\1190\1191\1192\1193\1194\1195\1196\1197\1198\1199\1200\1201\1202\1203\1204\1205\1206\1207\1208\1209\1210\1211\1212\1213\1214\1215\1216\1217\1218\1219\1220\1221\1222\1223\1224\1225\1226\1227\1228\1229\1230\1231\1232\1233\1234\1235\1236\1237\1238\1239\1240\1241\1242\1243\1244\1245\1246\1247\1248\1249\1250\1251\1252\1253\1254\1255\1256\1257\1258\1259\1260\1261\1262\1263\1264\1265\1266\1267\1268\1269\1270\1271\1272\1273\1274\1275\1276\1277\1278\1279\1280\1281\1282\1283\1284\1285\1286\1287\1288\1289\1290\1291\1292\1293\1294\1295\1296\1297\1298\1299\1300\1301\1302\1303\1304\1305\1306\1307\1308\1309\1310\1311\1312\1313\1314\1315\1316\1317\1318\1319\1320\1321\1322\1323\1324\1325\1326\1327\1328\1329\1330\1331\1332\1333\1334\1335\1336\1337\1338\1339\1340\1341\1342\1343\1344\1345\1346\1347\1348\1349\1350\1351\1352\1353\1354\1355\1356\1357\1358\1359\1360\1361\1362\1363\1364\1365\1366\1367\1368\1369\1370\1371\1372\1373\1374\1375\1376\1377\1378\1379\1380\1381\1382\1383\1384\1385\1386\1387\1388\1389\1390\1391\1392\1393\1394\1395\1396\1397\1398\1399\1400\1401\1402\1403\1404\1405\1406\1407\1408\1409\1410\1411\1412\1413\1414\1415\1416\1417\1418\1419\1420\1421\1422\1423\1424\1425\1426\1427\1428\1429\1430\1431\1432\1433\1434\1435\1436\1437\1438\1439\1440\1441\1442\1443\1444\1445\1446\1447\1448\1449\1450\1451\1452\1453\1454\1455\1456\1457\1458\1459\1460\1461\1462\1463\1464\1465\1466\1467\1468\1469\1470\1471\1472\1473\1474\1475\1476\1477\1478\1479\1480\1481\1482\1483\1484\1485\1486\1487\1488\1489\1490\1491\1492\1493\1494\1495\1496\1497\1498\1499\1500\1501\1502\1503\1504\1505\1506\1507\1508\1509\1510\1511\1512\1513\1514\1515\1516\1517\1518\1519\1520\1521\1522\1523\1524\1525\1526\1527\1528\1529\1530\1531\1532\1533\1534\1535\1536\1537\1538\1539\1540\1541\1542\1543\1544\1545\1546\1547\1548\1549\1550\1551\1552\1553\1554\1555\1556\1557\1558\1559\1560\1561\1562\1563\1564\1565\1566\1567\1568\1569\1570\1571\1572\1573\1574\1575\1576\1577\1578\1579\1580\1581\1582\1583\1584\1585\1586\1587\1588\1589\1590\1591\1592\1593\1594\1595\1596\1597\1598\1599\1600\1601\1602\1603\1604\1605\1606\1607\1608\1609\1610\1611\1612\1613\1614\1615\1616\1617\1618\1619\1620\1621\1622\1623\1624\1625\1626\1627\1628\1629\1630\1631\1632\1633\1634\1635\1636\1637\1638\1639\1640\1641\1642\1643\1644\1645\1646\1647\1648\1649\1650\1651\1652\1653\1654\1655\1656\1657\1658\1659\1660\1661\1662\1663\1664\1665\1666\1667\1668\1669\1670\1671\1672\1673\1674\1675\1676\1677\1678\1679\1680\1681\1682\1683\1684\1685\1686\1687\1688\1689\1690\1691\1692\1693\1694\1695\1696\1697\1698\1699\1700\1701\1702\1703\1704\1705\1706\1707\1708\1709\1710\1711\1712\1713\1714\1715\1716\1717\1718\1719\1720\1721\1722\1723\1724\1725\1726\1727\1728\1729\1730\1731\1732\1733\1734\1735\1736\1737\1738\1739\1740\1741\1742\1743\1744\1745\1746\1747\1748\1749\1750\1751\1752\1753\1754\1755\1756\1757\1758\1759\1760\1761\1762\1763\1764\1765\1766\1767\1768\1769\1770\1771\1772\1773\1774\1775\1776\1777\1778\1779\1780\1781\1782\1783\1784\1785\1786\1787\1788\1789\1790\1791\1792\1793\1794\1795\1796\1797\1798\1799\1800\1801\1802\1803\1804\1805\1806\1807\1808\1809\1810\1811\1812\1813\1814\1815\1816\1817\1818\1819\1820\1821\1822\1823\1824\1825\1826\1827\1828\1829\1830\1831\1832\1833\1834\1835\1836\1837\1838\1839\1840\1841\1842\1843\1844\1845\1846\1847\1848\1849\1850\1851\1852\1853\1854\1855\1856\1857\1858\1859\1860\1861\1862\1863\1864\1865\1866\1867\1868\1869\1870\1871\1872\1873\1874\1875\1876\1877\1878\1879\1880\1881\1882\1883\1884\1885\1886\1887\1888\1889\1890\1891\1892\1893\1894\1895\1896\1897\1898\1899\1900\1901\1902\1903\1904\1905\1906\1907\1908\1909\1910\1911\1912\1913\1914\1915\1916\1917\1918\1919\1920\1921\1922\1923\1924\1925\1926\1927\1928\1929\1930\1931\1932\1933\1934\1935\1936\1937\1938\1939\1940\1941\1942\1943\1944\1945\1946\1947\1948\1949\1950\1951\1952\1953\1954\1955\1956\1957\1958\1959\1960\1961\1962\1963\1964\1965\1966\1967\1968\1969\1970\1971\1972\1973\1974\1975\1976\1977\1978\1979\1980\1981\1982\1983\1984\1985\1986\1987\1988\1989\1990\1991\1992\1993\1994\1995\1996\1997\1998\1999\2000\2001\2002\2003\2004\2005\2006\2007\2008\2009\2010\2011\2012\2013\2014\2015\2016\2017\2018\2019\2020\2021\2022\2023\2024\2025\2026\2027\2028\2029\2030\2031\2032\2033\2034\2035\2036\2037\2038\2039\2040\2041\2042\2043\2044\2045\2046\2047\2048\2049\2050\2051\2052\2053\2054\2055\2056\2057\2058\2059\2060\2061\2062\2063\2064\2065\2066\2067\2068\2069\2070\2071\2072\2073\2074\2075\2076\2077\2078\2079\2080\2081\2082\2083\2084\2085\2086\2087\2088\2089\2090\2091\2092\2093\2094\2095\2096\2097\2098\2099\2100\2101\2102\2103\2104\2105\2106\2107\2108\2109\2110\2111\2112\2113\2114\2115\2116\2117\2118\2119\2120\2121\2122\2123\2124\2125\2126\2127\2128\2129\2130\2131\2132\2133\2134\2135\2136\2137\2138\2139\2140\2141\2142\2143\2144\2145\2146\2147\2148\2149\2150\2151\2152\2153\2154\2155\2156\2157\2158\2159\2160\2161\2162\2163\2164\2165\2166\2167\2168\2169\2170\2171\2172\2173\2174\2175\2176\2177\2178\2179\2180\2181\2182\2183\2184\2185\2186\2187\2188\2189\2190\2191\2192\2193\2194\2195\2196\2197\2198\2199\2200\2201\2202\2203\2204\2205\2206\2207\2208\2209\2210\2211\2212\2213\2214\2215\2216\2217\2218\2219\2220\2221\2222\2223\2224\2225\2226\2227\2228\2229\2230\2231\2232\2233\2234\2235\2236\2237\2238\2239\2240\2241\2242\2243\2244\2245\2246\2247\2248\2249\2250\2251\2252\2253\2254\2255\2256\2257\2258\2259\2260\2261\2262\2263\2264\2265\2266\2267\2268\2269\2270\2271\2272\2273\2274\2275\2276\2277\2278\2279\2280\2281\2282\2283\2284\2285\2286\2287\2288\2289\2290\2291\2292\2293\2294\2295\2296\2297\2298\2299\2300\2301\2302\2303\2304\2305\2306\2307\2308\2309\2310\2311\2312\2313\2314\2315\2316\2317\2318\2319\2320\2321\2322\2323\2324\2325\2326\2327\2328\2329\2330\2331\2332\2333\2334\2335\2336\2337\2338\2339\2340\2341\2342\2343\2344\2345\2346\2347\2348\2												

WORK ZONE SIGN DETAILS

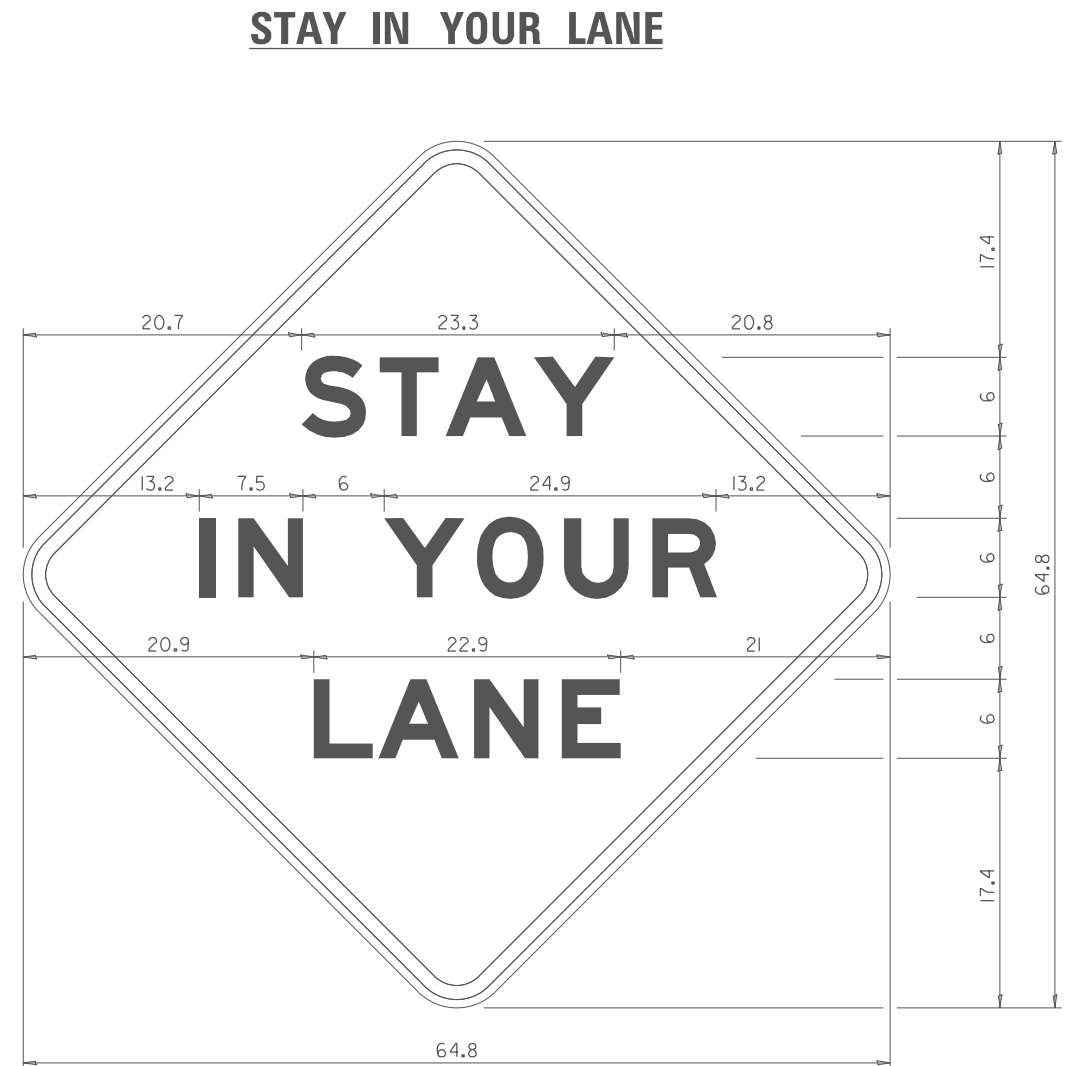

COLOR	LEGEND AND BORDER BACKGROUND	BLACK ORANGE	NON-REFLECTORIZED REFLECTORIZED
-------	---------------------------------	-----------------	------------------------------------

48.0" across sides 3.8" Radius, 1.0" Border, 0.6" Indent;
"STAY" E Mod; "IN YOUR" E Mod; "LANE" E Mod;

Table of Letter and Object Lefts

27.60	F	0.94	L	0.94	O	0.93	W	27.60
-------	---	------	---	------	---	------	---	-------

ous locations (9/30/03-4/09-see cover) **STATE OF ILLINOIS**
DEPARTMENT OF TRANSPORTATION

Sign not to scale

WORK ZONE SIGN DETAILS SHEET 4 OF 4 34.1