


MODEL: Default
FILE NAME: p:\illinois\aw-bentley.com\PROJECTS\DOT 0 cas\Distri-1 2\ORBD Projects\64U33\Program Development\Studies & Plans\Design\CADD\CAD Sheets\02_64U33-shc-typical.dgn

MOLINE RD.

STA. 264+00 - 352+00
STA. 373+00 - 437+30
STA. 440+25 - 630+50

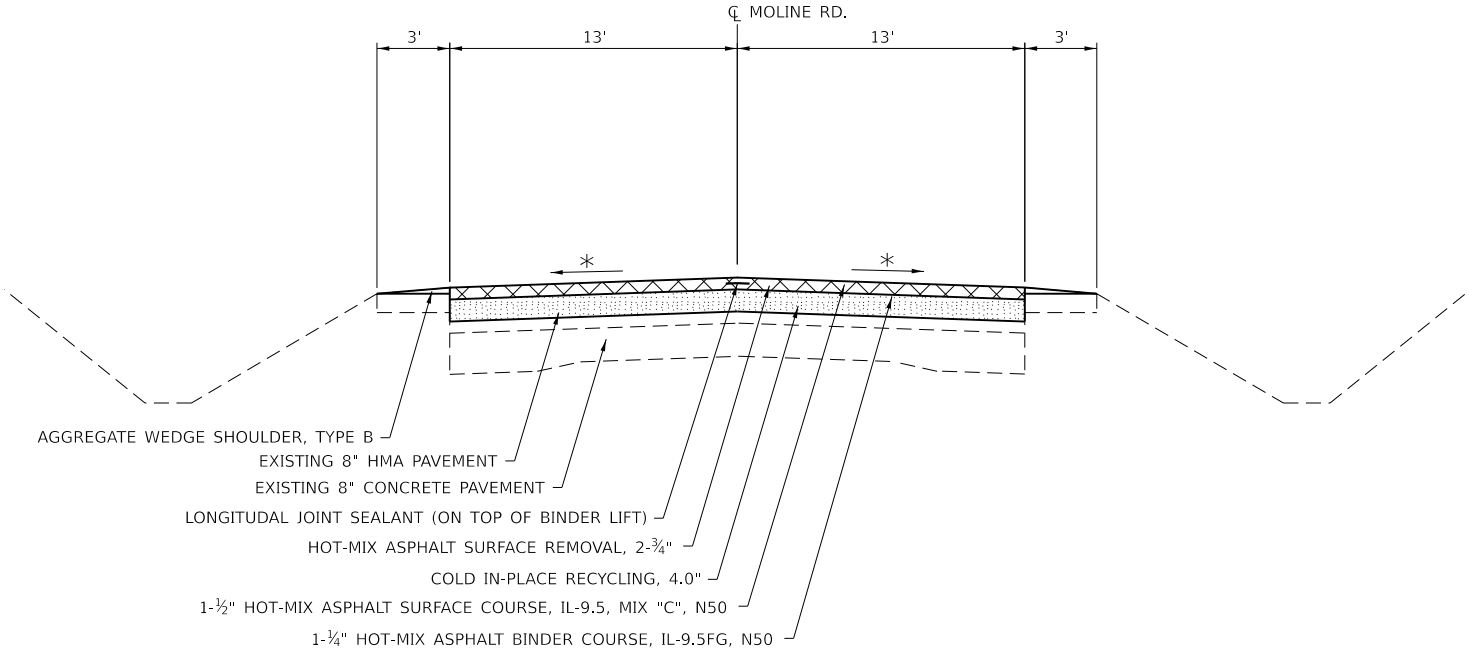

OMISSION


STA. 437+93 - 439+63 (BRIDGE OMISSION)
STA. 630+50 - 763+40 (OMISSION)
STA. 840+27 - 841+35 (BRIDGE OMISSION)
STA. 942+23 - 944+15 (BRIDGE OMISSION)

COLD-IN-PLACE-OMISSION

STA. 354+70 - 355+60
STA. 427+75 - 428+50

MOLINE RD.

STA. 352+00 - 358+00
STA. 437+30 - 437+93
STA. 439+63 - 440+25

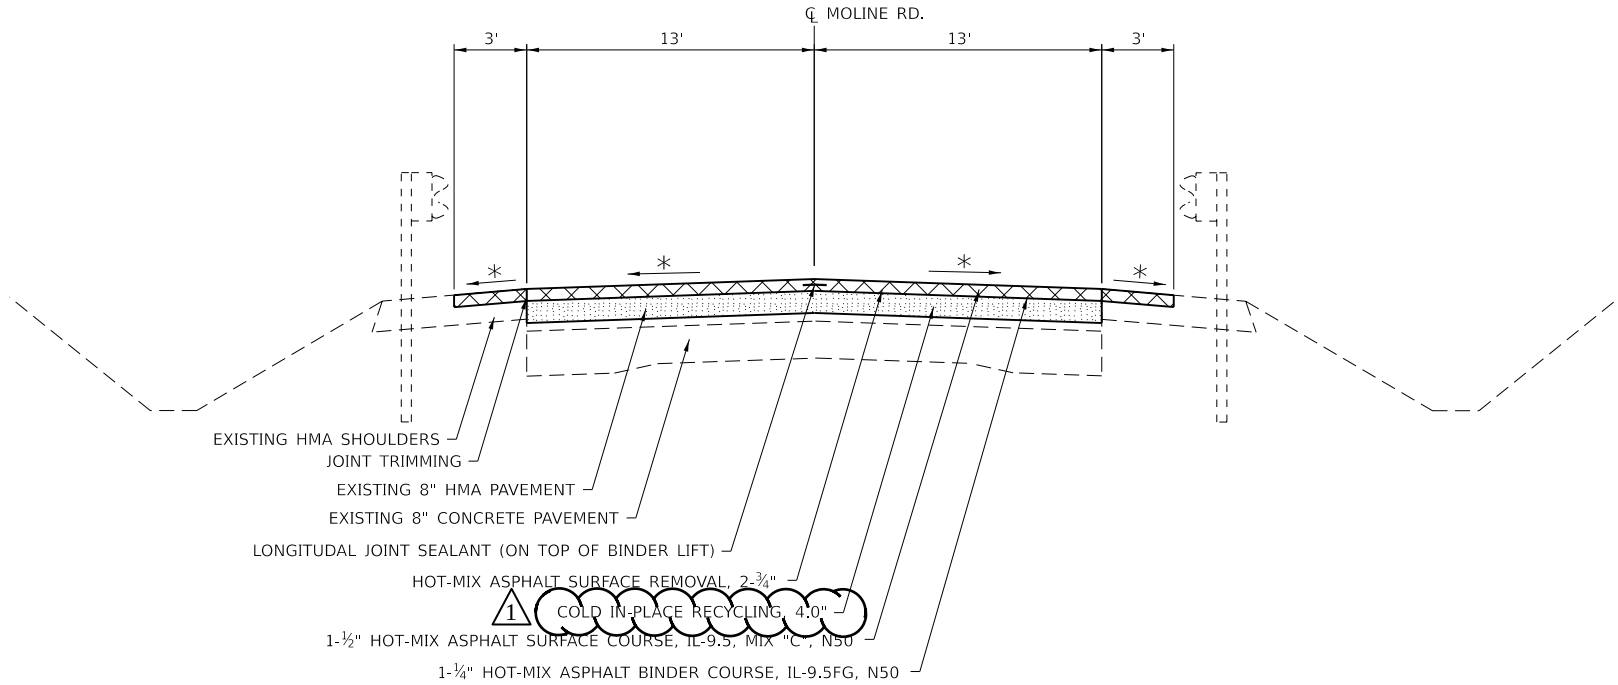


* MATCH EXISTING, CROSS SLOPE
HMA UNIT WEIGHT 112 LBS/ SQ YD/ IN

* 203 & 1197

	USER NAME = brad.cushman	DESIGNED -	REVISED -	STATE OF ILLINOIS DEPARTMENT OF TRANSPORTATION	TYPICAL SECTION				F.A.S. RTE.	SECTION	COUNTY	TOTAL SHEETS	SHEET NO.
		DRAWN -	REVISED -						*	((12,13,14) & 105)) PP & RS	WHITESIDE	29	8
	PLOT SCALE = \$SCALE\$	CHECKED -	REVISED -		CONTRACT NO. 64U33								
	PLOT DATE = 2/10/2025	DATE -	REVISED -		SCALE:	SHEET	OF	SHEETS	STA.	TO	STA.		
													ILLINOIS

MOLINE RD.

STA. 358+00 - 373+00

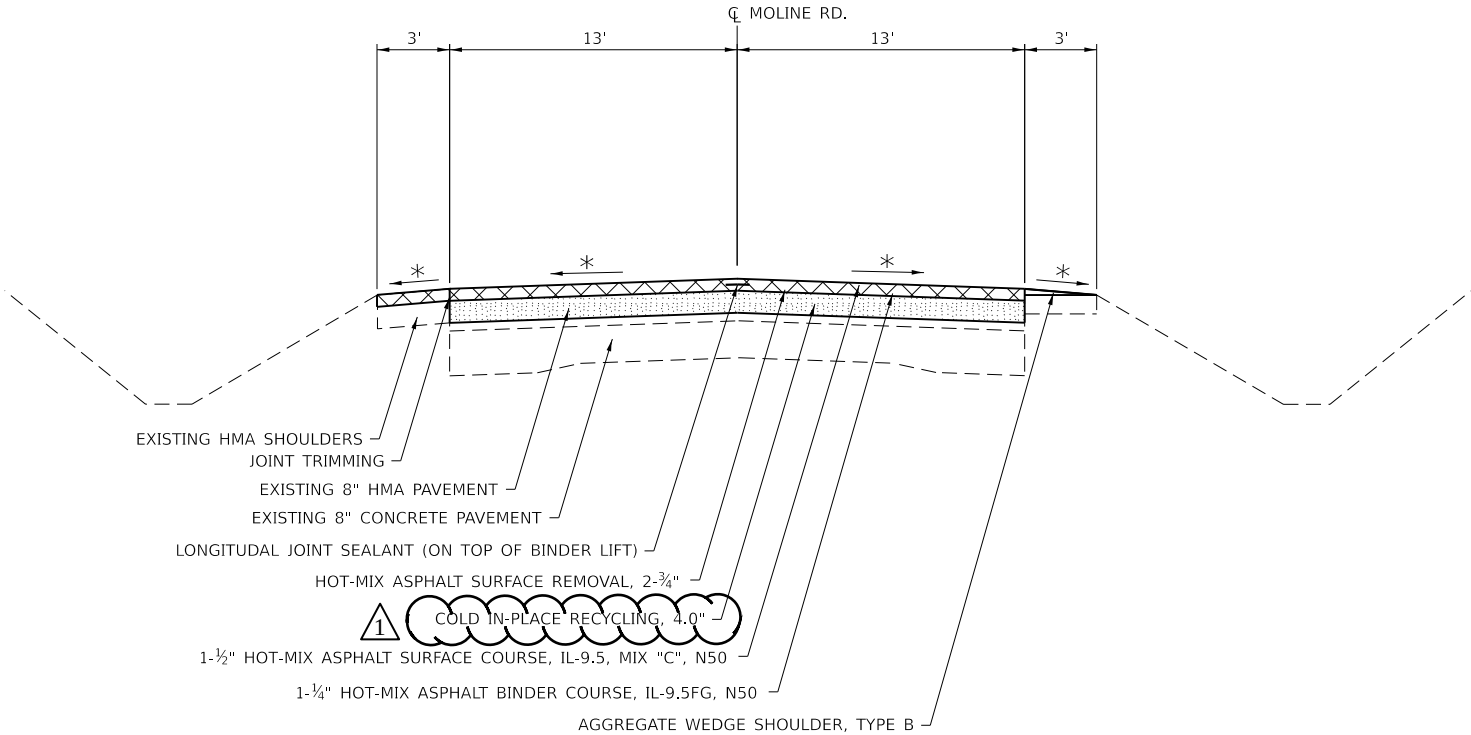

* MATCH EXISTING, CROSS SLOPE
HMA UNIT WEIGHT 112 LBS/ SQ YD/ IN


* 203 & 1197

	USER NAME	= brad.cushman	DESIGNED	-	REVISED	-	STATE OF ILLINOIS DEPARTMENT OF TRANSPORTATION	TYPICAL SECTION							F.A.S. RTE.	SECTION	COUNTY	TOTAL SHEETS	SHEET NO.				
			DRAWN	-	REVISED	-		*	(((12,13,14) & 105))) PP & RS		WHITESIDE	29	9										
	PLOT SCALE	= \$SCALE\$	CHECKED	-	REVISED	-												CONTRACT NO. 64U33					
	PLOT DATE	= 2/10/2025	DATE	-	REVISED	-		SCALE:	SHEET	OF	SHEETS	STA.	TO	STA.									
																		ILLINOIS			FED. AID PROJECT		

MODEL: Default
FILE NAME: p:\illinois\work\benley.com\RWIDOT\Documents\DOT 0 cas\Dist\Ht 2\ORBD Projects\64U33\Program Development\Studies & Plans\Design\CADD\CAD\Sheets\02_64U33-shl-typical.dgn


MOLINE RD.

STA. 763+40 - 838+50
STA. 843+25 - 942+23
STA. 944+15 - 1172+50

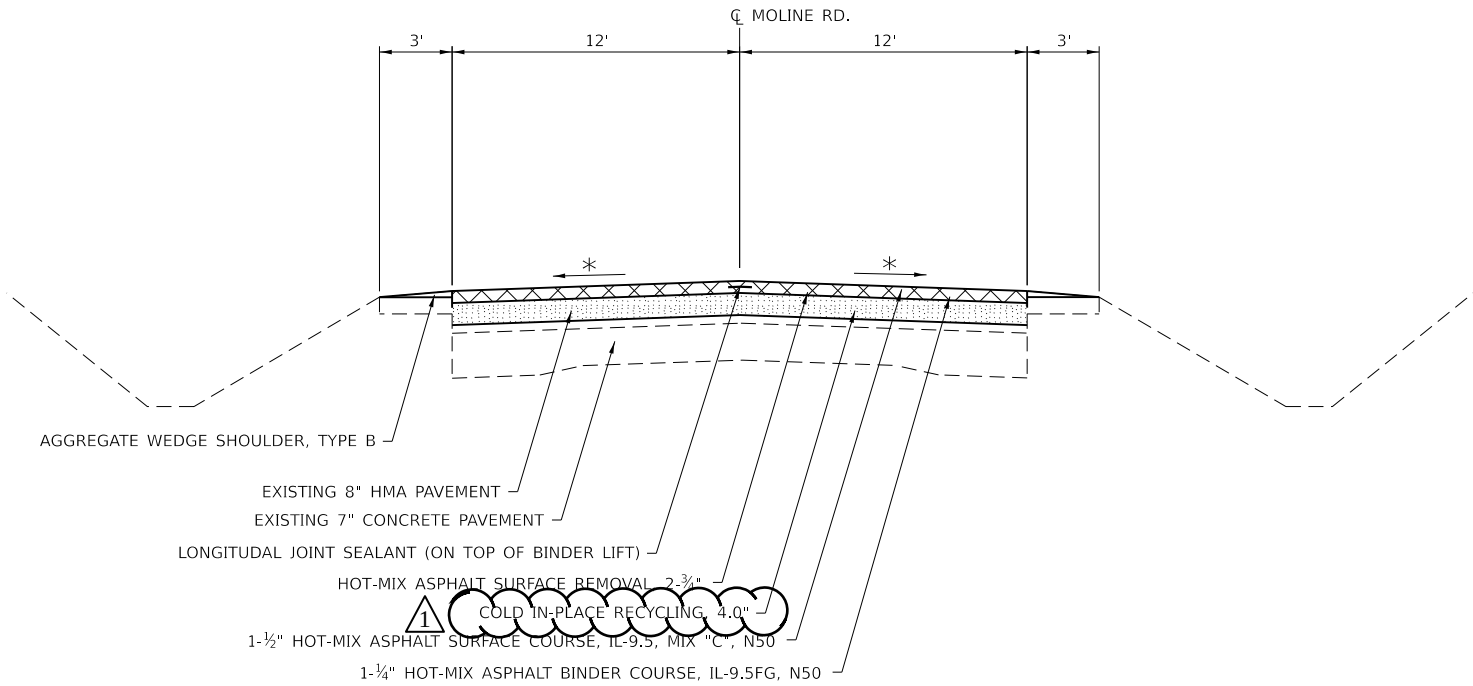

MOLINE RD.

STA. 838+50 - 840+27
STA. 841+35 - 843+25

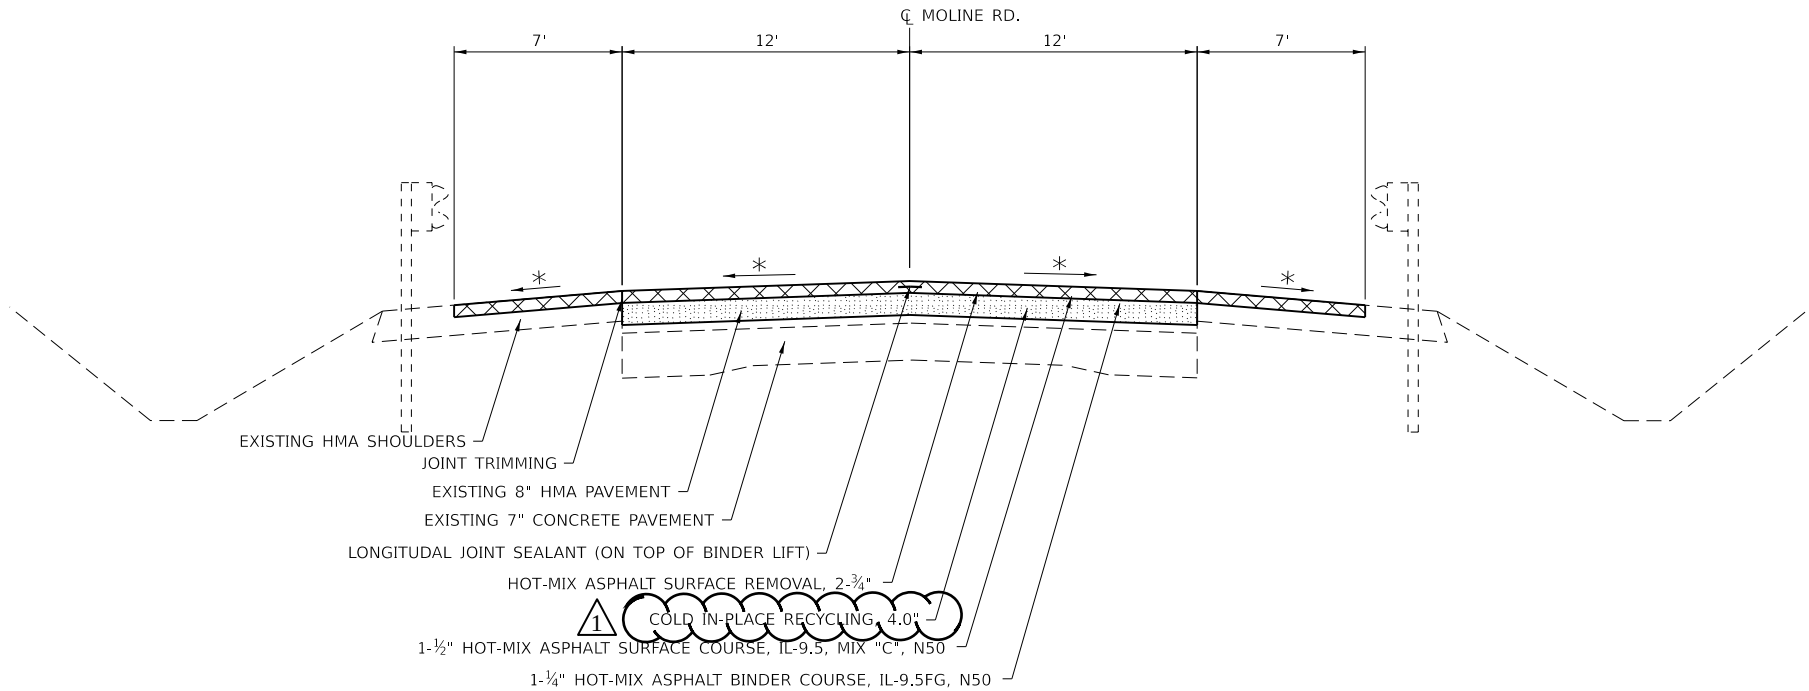

* MATCH EXISTING, CROSS SLOPE
HMA UNIT WEIGHT 112 LBS/ SQ YD/ IN

* 203 & 1197

MODEL: Default
FILE NAME: p:\wilde-cw-bentley.com\FWIDOT\Documents\DOT 0 cas\Dist\Ht 2\ORBD Projects\64U33\Program Development\Studies & Plans\Design\CADD\CD\Sheets\02_64U33-shc-typical.dgn

	USER NAME = brad.cushman	DESIGNED -	REVISED -	STATE OF ILLINOIS DEPARTMENT OF TRANSPORTATION	TYPICAL SECTION			F.A.S. RTE.	SECTION	COUNTY	TOTAL SHEETS	SHEET NO.
	PLOT SCALE = \$SCALE\$	CHECKED -	REVISED -					*	((12,13,14) & 105)) PP & RS	WHITESIDE	29	10
	PLOT DATE = 2/10/2025	DATE -	REVISED -		SCALE:	SHEET	OF	SHEETS	STA.	TO	STA.	CONTRACT NO. 64U33
										ILLINOIS	FED. AID PROJECT	