

SUMMARY OF QUANTITIES - CONT

COUNTY:	WHITE CO
ROUTE:	FAP 332,328,782
FUNDING:	80% FEDERAL 20% STATE
LOCATION:	RURAL
TOTAL QUANTITY	ROADWAY 0005

CODE NUMBER	ITEM DESCRIPTION	UNIT	TOTAL QUANTITY	
70107025	CHANGEABLE MESSAGE SIGN	CAL DA	181	181
70200100	NIGHTTIME WORK ZONE LIGHTING	L SUM	1	1
70300100	SHORT TERM PAVEMENT MARKING	FOOT	552	552
70300150	SHORT TERM PAVEMENT MARKING REMOVAL	SQ FT	684	684
70300211	TEMPORARY PAVEMENT MARKING LETTERS AND SYMBOLS - PAINT	SQ FT	127	127
70300221	TEMPORARY PAVEMENT MARKING - LINE 4"- PAINT	FOOT	3,490	3,490
70300241	TEMPORARY PAVEMENT MARKING - LINE 6"- PAINT	FOOT	325	325
70300261	TEMPORARY PAVEMENT MARKING - LINE 12"- PAINT	FOOT	629	629
70300281	TEMPORARY PAVEMENT MARKING - LINE 24"- PAINT	FOOT	131	131
72400735	REMOVE AND RELOCATE SIGN PANEL - TYPE 1	SQ FT	50.44	50.44
73000100	WOOD SIGN SUPPORT	FOOT	128	128
78009000	MODIFIED URETHANE PAVEMENT MARKING - LETTERS AND SYMBOLS	SQ FT	127	127
78009004	MODIFIED URETHANE PAVEMENT MARKING - LINE 4"	FOOT	3,490	3,490


1

MODEL: SQQ 4 [Sheet]
FILE NAME: c:\p\work\pwr\illinois.gov\tristen.reid@illinois.gov\0962689\0978A38-SHC-SQQ.dgn

1 REVISED 2-18-2025

	USERNAME = tristen.reid	DESIGNED -	REVISED -	STATE OF ILLINOIS DEPARTMENT OF TRANSPORTATION	SUMMARY OF QUANTITIES			F.A.* RTE.	SECTION	COUNTY	TOTAL SHEETS	SHEET NO.
		DRAWN -	REVISED -					*	(28-3,109.109-1.110)N-1	WHITE	98	8
		CHECKED -	REVISED -					CONTRACT NO. 78A38				
	PLOT DATE = 12/3/2024	DATE -	REVISED -		SCALE:	SHEET 4	OF 6	SHEETS	STA.	TO STA.	ILLINOIS FED. AID PROJECT	

(2)

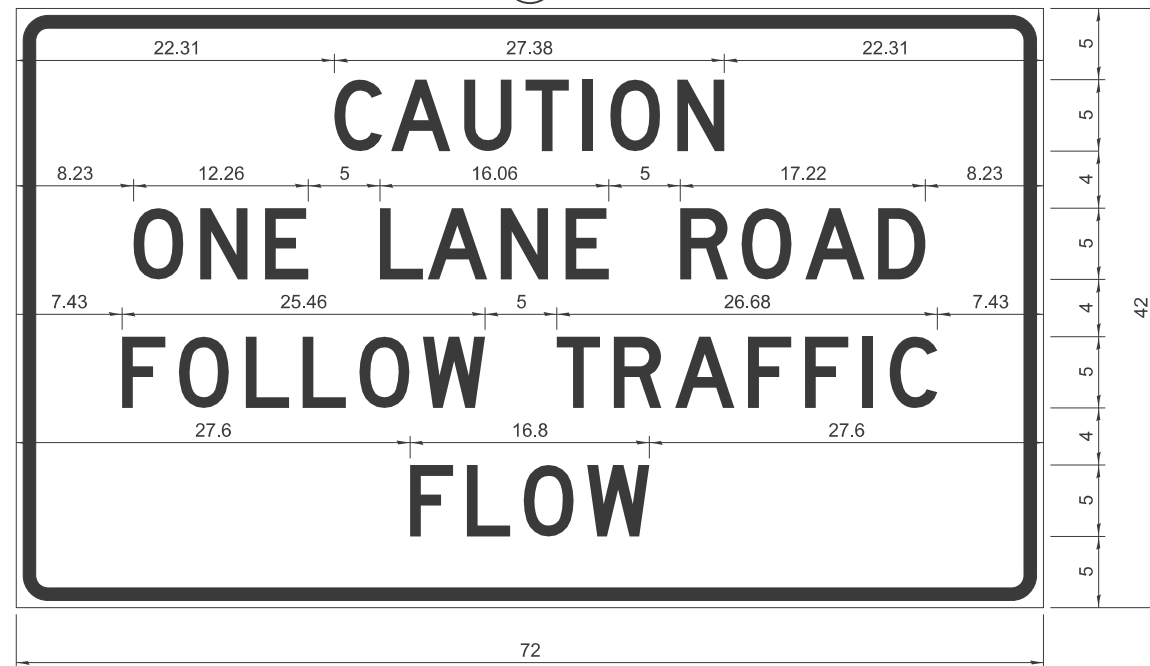

NON-REFLECTORIZED	REFLECTORIZED
	

②

Table Of Widths And Spaces

22.31	C 3.36	0.62	A 4.18	0.94	U 3.36	0.94	T 3.04	0.94	I 0.78	1.17	O 3.52	1.17	N 3.36	22.31
-------	-----------	------	-----------	------	-----------	------	-----------	------	-----------	------	-----------	------	-----------	-------

8.23	O 3.51	1.17	N 3.36	1.18	E 3.04
------	-----------	------	-----------	------	-----------

5.00	L 3.05	0.31	A 4.18	0.94	N 3.36	1.17	E 3.05
------	-----------	------	-----------	------	-----------	------	-----------

5.00	R 3.36	0.93	O 3.52	0.94	A 4.18	0.93	D 3.36	8.23
------	-----------	------	-----------	------	-----------	------	-----------	------

7.43	F 3.04	0.94	O 3.52	1.17	L 3.04	0.94	L 3.05	0.94	O 3.51	0.94	W 4.37
------	-----------	------	-----------	------	-----------	------	-----------	------	-----------	------	-----------

5.00	T 3.05	0.94	R 3.36	0.94	A 4.18	0.93	F 3.05	0.94	F 3.04	0.94	I 0.78	1.18	C 3.35	7.43
------	-----------	------	-----------	------	-----------	------	-----------	------	-----------	------	-----------	------	-----------	------

27.60	F 3.05	0.94	L 3.04	0.94	O 3.52	0.93	W 4.38	27.60
-------	-----------	------	-----------	------	-----------	------	-----------	-------


GENERAL NOTES

All dimensions are in inches unless otherwise noted.

STD. 9-34

DRAWN	3-2-16 D2
REVISED	03-12-24
REVISED	
REVISED	

SEEDING & MULCHING

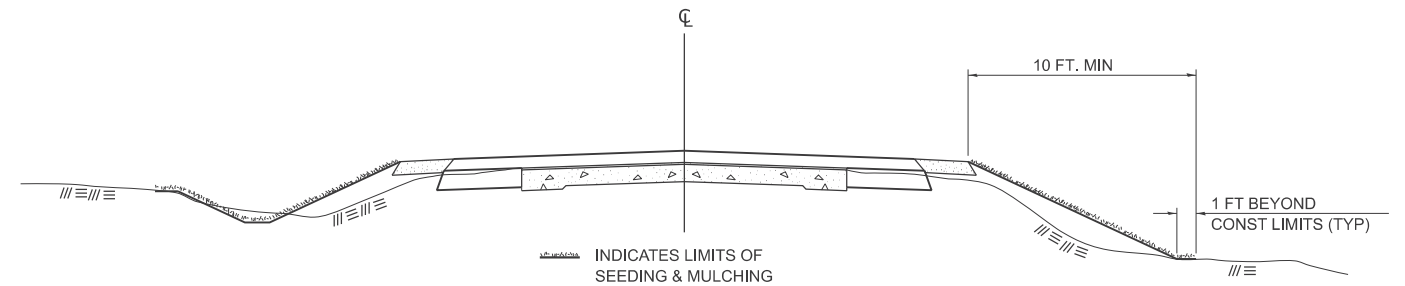

GENERAL NOTES


THE RATES OF APPLICATION OF FERTILIZER, MULCH AND LIMESTONE SHALL BE AS SPECIFIED IN THE SPECIAL PROVISIONS FOR ROAD AND BRIDGE CONSTRUCTION.

SECTIONS 250 AND 251 SHALL GOVERN THIS WORK EXCEPT AS SPECIFIED HEREIN
OR AS NOTED IN THE SPECIAL PROVISIONS.

DRAWN	02-15-89
REVISED	03-27-08
REVISED	10-21-21
REVISED	05-27-22

STD. 9-19

R

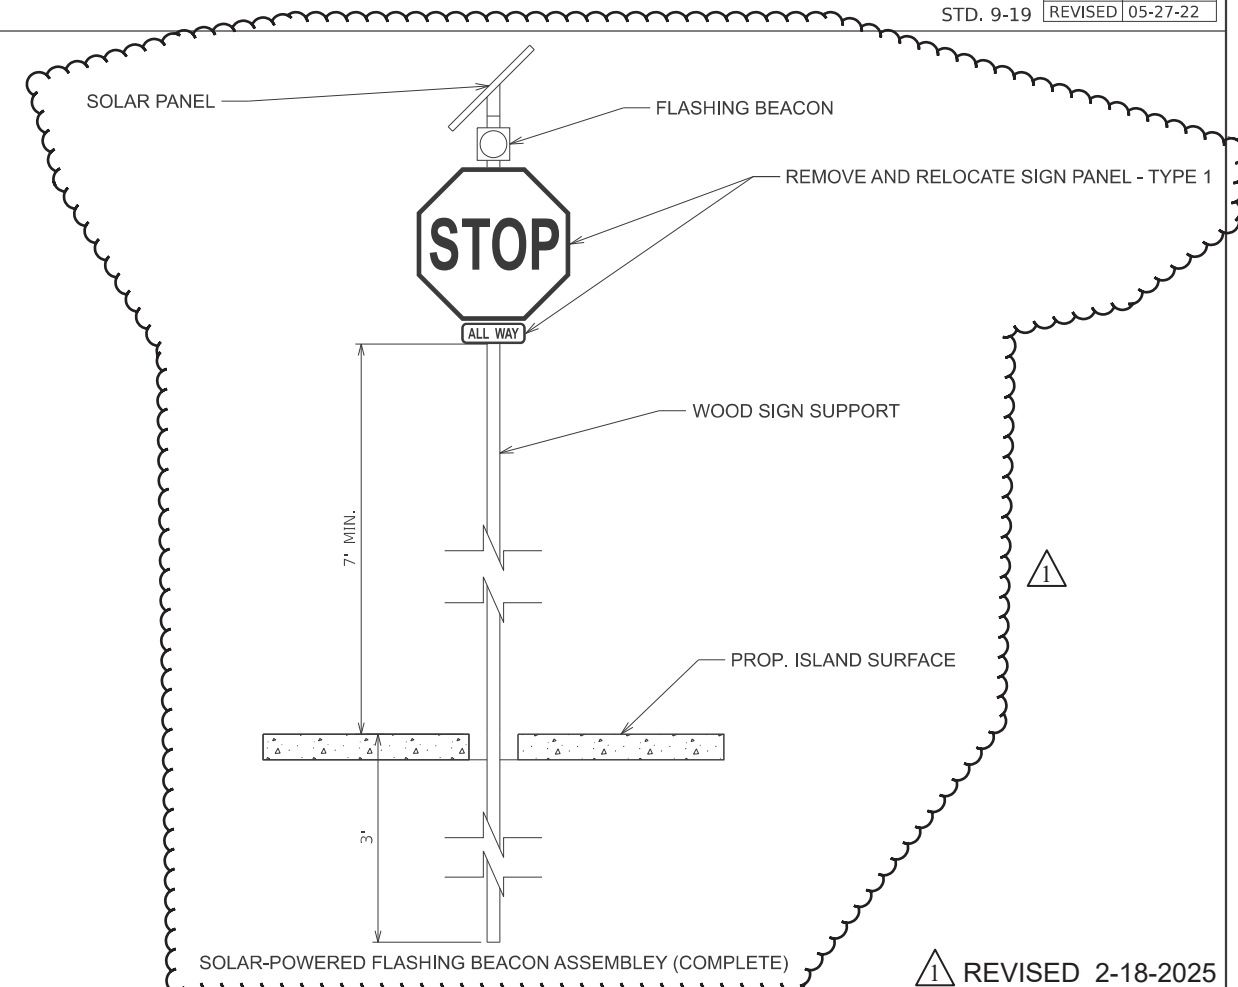

1 REVISED 2-18-2025

F.A.* RTE.	SECTION	COUNTY	TOTAL SHEETS	SHEET NO.
*	(28-3,109,109-1,110)N-1	WHITE	98	41
CONTRACT NO. 78A38				
ILLINOIS FED. AID PROJECT				

DETAILS: CAUTION ONE LANE ROAD SIGN
DETAILS: SEEDING AND MULCHING **SOLAR-POWERED ASSEMBLY**

SCALE:	SHEET A001	OF 1	SHEETS	STA.	▲	TO STA.
--------	------------	------	--------	------	---	---------

FAP 332/FAP 328/FAP 782

STATE OF ILLINOIS
DEPARTMENT OF TRANSPORTATION

USER NAME = tristen_reid	DESIGNED -	REVISED -
	DRAWN -	REVISED -
	CHECKED -	REVISED -
PLOT DATE = 2/13/2025	DATE -	REVISED -

MODEL: One Lane Flow Sign [Sheet]
FILE NAME: c:\pw_work\pwwork\Illinois.gov_trlsten.reld@Illinois.gov\0962689\ID978A38-ShtS-Distrlc\Sids.dgn