

SUMMARY OF QUANTITIES - CONT

			COUNTY:	JOHNSON CO
			ROUTE:	FAP 885
			FUNDING:	80% FED / 20% STATE
			LOCATION:	RURAL
			TOTAL QUANTITY	ROADWAY 0005
CODE NUMBER	ITEM DESCRIPTION	UNIT		
60603800	COMBINATION CONCRETE CURB AND GUTTER, TYPE B-6.12	FOOT	770	770
60618300	CONCRETE MEDIAN SURFACE, 4 INCH	SQ FT	4,890	4,890
* 63000001	STEEL PLATE BEAM GUARDRAIL, TYPE A, 6 FOOT POSTS	FOOT	2,192	2,192
* 63000030	STRONG POST GUARDRAIL ATTACHED TO CULVERT	FOOT	20	20
* 63000055	WEAK POST GUARDRAIL ATTACHED TO CULVERT CASE VI	FOOT	115	115
* 63100045	TRAFFIC BARRIER TERMINAL, TYPE 2	EACH	4	4
* 63100085	TRAFFIC BARRIER TERMINAL, TYPE 6	EACH	3	3
* 63100115	TRAFFIC BARRIER TERMINAL, TYPE 14	EACH	4	4
* 63100167	TRAFFIC BARRIER TERMINAL, TYPE 1 (SPECIAL) TANGENT	EACH	13	13
63200310	GUARDRAIL REMOVAL	FOOT	3,303	3,303
67000400	ENGINEER'S FIELD OFFICE, TYPE A	CAL MO	5	5
67100100	MOBILIZATION	L SUM	1	1
70100450	TRAFFIC CONTROL AND PROTECTION, STANDARD 701201	L SUM	1	1

* SPECIALTY ITEM


1 REVISED 2-14-2025

REV - MS


MODEL: Summary of Quantities-3 [Sheet]
FILE NAME: c:\pwworking\illinois.gov\michael.cheak\015566\0978A90-ShtC-S&Q.dgn

	USER NAME = michael.cheak	DESIGNED -	REVISED -	STATE OF ILLINOIS DEPARTMENT OF TRANSPORTATION	SUMMARY OF QUANTITIES				F.A.P RTE.	SECTION	COUNTY	TOTAL SHEETS	SHEET NO.
		DRAWN -	REVISED -						885	D9 RESURFACE 2025-1	JOHNSON	33	7
		CHECKED -	REVISED -						CONTRACT NO. 78A90				
	PLOT DATE = 12/3/2024	DATE -	REVISED -		SCALE:	SHEET 7	OF 33 SHEETS	STA.	TO STA.	ILLINOIS FED. AID PROJECT			


MODEL: Typical-5 [Sheet]
FILE NAME: c:\paw\work\paw\modls\gov\michael.cheak\modls\gov\1015506\0978A90-ShtD-Typicals.dgn

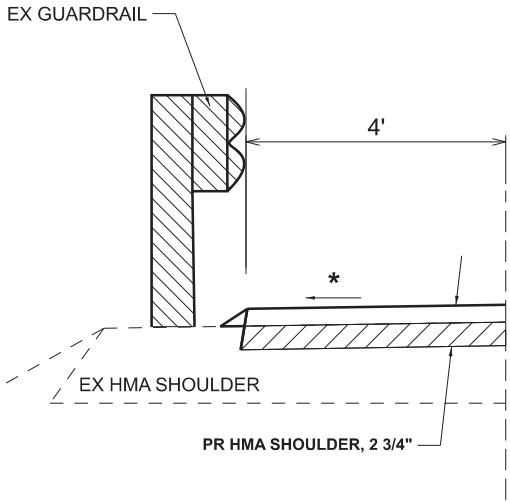


TO BE USED LEFT:
STA 575+00 TO STA 576+26 (SN 044-0056)
STA 578+72 TO STA 580+44

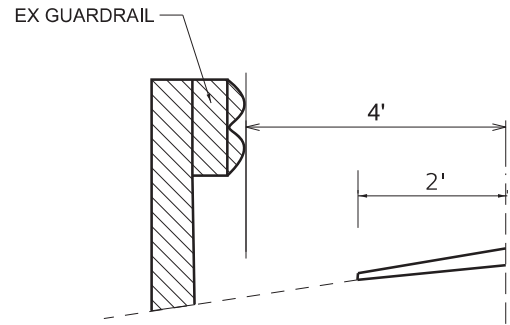


TO BE USED LEFT:
STA 186+00 TO STA 188+57 (SN 044-7059)
STA 515+00 TO STA 515+40.5 (SN 044-0022)
STA 580+44 TO STA 590+75 (SN 044-7065)

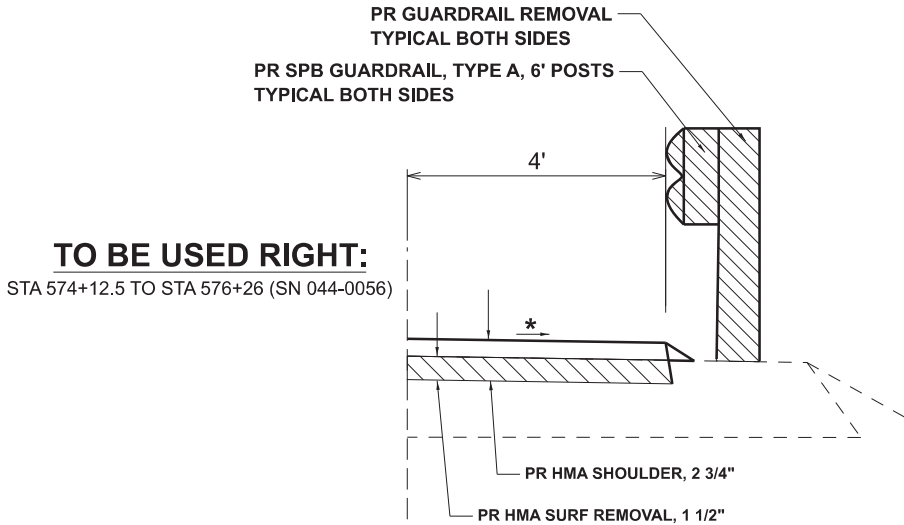

TO BE USED RIGHT:
STA 574+12.5 TO STA 576+26 (SN 044-0056)

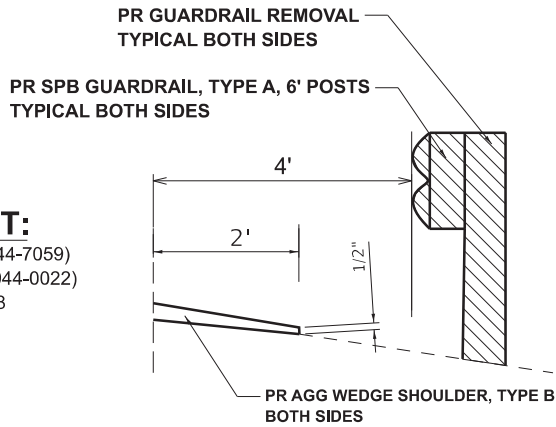

TO BE USED RIGHT:
STA 186+00 TO STA 188+57 (SN 044-7059)
STA 510+58.5 TO STA 511+00 (SN 044-0022)
STA 566+30 TO STA 571+68

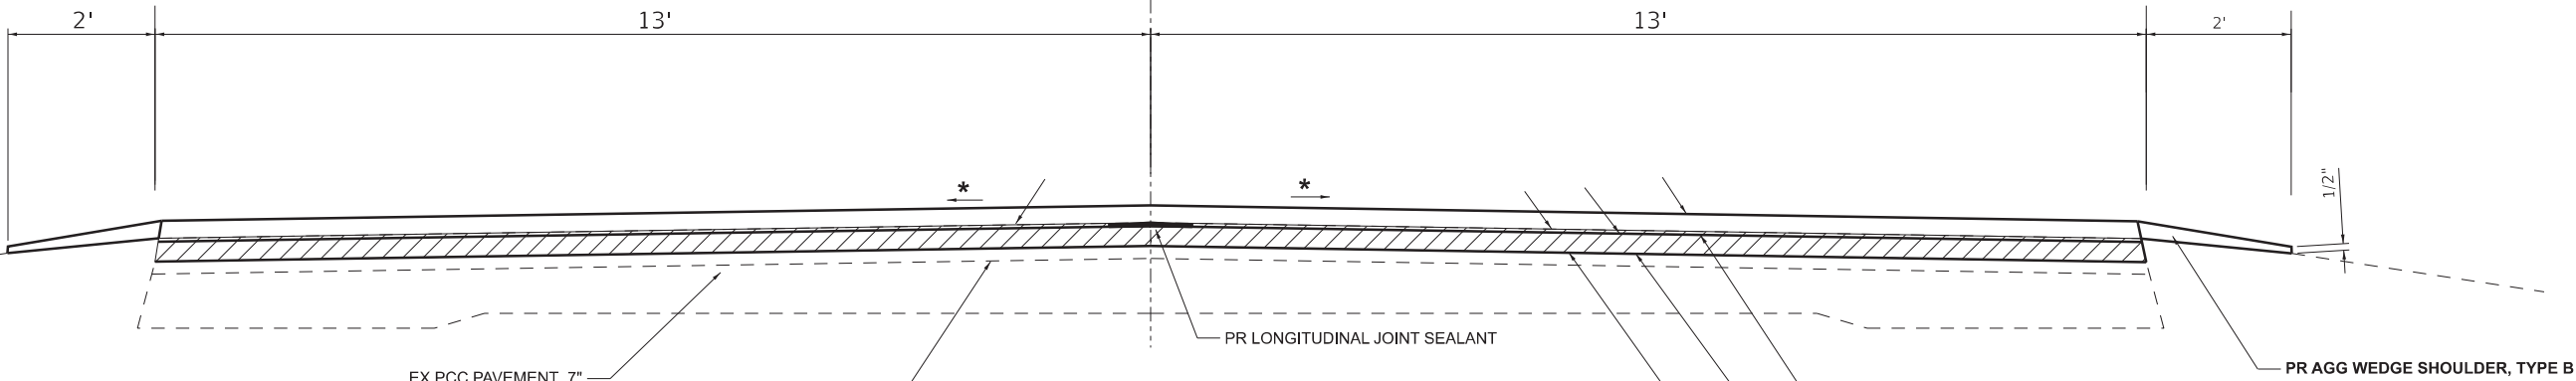

TO BE USED:
STA 129+33 TO STA 140+24
GAP SN 044-7100 (STA 141+59 TO STA 142+25)
STA 143+62 TO STA 473+50
STA 492+25 TO STA 511+00
STA 515+00 TO STA 576+26
GAP SN 044-0056 (STA 576+26 TO STA 578+29)
STA 579+00 TO STA 594+42

*MATCH EXISTING SLOPE

REVISED 2-14-2025

	USER NAME = michael.cheak	DESIGNED -	REVISED -	STATE OF ILLINOIS DEPARTMENT OF TRANSPORTATION	TYPICALS			F.A.P RTE.	SECTION	COUNTY	TOTAL SHEETS	SHEET NO.
		DRAWN -	REVISED -					885	D9 RESURFACE 2025-1	JOHNSON	33	14
		CHECKED -	REVISED -		SCALE: SHEET 14 OF 33 SHEETS STA. TO STA.			CONTRACT NO. 78A90				
	PLOT DATE = 12/3/2024	DATE -	REVISED -					ILLINOIS FED. AID PROJECT				

MODEL: - Guardrail - Island and Comb Curb and Gutter Schedule [Sheet]
FILE NAME: c:\pwworking\illinois.gov\michael.cheak\1015506\0978A90-ShtE-Schedules.dgn

IL 146 (FAP 885) GUARDRAIL SCHEDULE

LOCATION STATION TO STATION				LENGTH	GUARDRAIL REMOVAL	STEEL PLATE BEAM GUARDRAIL, TYPE A, 6 FT POSTS	TRAFFIC BARRIER TERMINAL, TYPE 1 (SPECIAL) TANGENT	GUARDRAIL REFLECTORS TYPE A	TRAFFIC BARRIER TERMINAL TYPE 14	TRAFFIC BARRIER TERMINAL TYPE 6	WEAK POST GUARD RAIL ATTACHED TO CULVERT CASE VI	TERMINAL MARKER-DIRECT APPLIED	TRAFFIC BARRIER TERMINAL TYPE 2	STEEL PLATE BEAM GUARDRAIL (SHORT RADIUS)	STRONG POST GUARDRAIL ATTACHED TO CULVERT	COMMENTS
IL 146 (FAP 885)				FOOT	FOOT	FOOT	EACH	EACH	EACH	EACH	FOOT	EACH	EACH	FOOT	FOOT	
186+00	TO	188+57	LR&RT	515	515	200	4	6			115	4				SN 044-7059
510+57	TO	512+46	RT	189	189	100	1	3	+			1				SN 044-0022
511+46	TO	512+46	LT	100	94	13	1	1	+			1				SN 044-0022
512+46	TO	513+53	LT&RT	107	GAP PCC DECK ON SN 044-0022											SN 044-0022
513+53	TO	514+53	RT	100	94	13	1	1	+			1				SN 044-0022
513+53	TO	515+40.5	LT	188	190	100	1	3	+			1				SN 044-0022
566+30	TO	571+68	RT	538	538	438	2	7				2				NO STRUCTURE
574+08	TO	576+58	RT	250	246	163	1	3		1		1				SN 044-0056
574+95.5	TO	576+58	LT	163	158	75	1	2		1		1				SN 044-0056
576+58	TO	577+97.5	LT&RT	140	GAP PCC DECK ON SN 044-0056											SN 044-0056
577+96	TO	578+52	LT	70	70			2		1			2	25		LENGTH ADDED DUE TO RADIUS GR.
578+72	TO	590+75	LT	1,209	1,209	1,090	1	15				1	2	25	20	LENGTH ADDED DUE TO RADIUS GR. SN 044-7065
TOTALS					3303	2192	13	43	+	3	115	13	4	50	20	

1



1

1

IL 146 (FAP 885) MEDIAN, CURB AND GUTTER SCHEDULE

LOCATION STATION TO STATION				TOTAL LENGTH	MEDIAN REMOVAL	CONCRETE MEDIAN SURFACE, 4"	COMBINATION CURB AND GUTTER TYPE B-6.12	PROTECTIVE COAT	SUBBASE GRANULAR MATERIAL, TYPE A	TIE BARS 3/4"	COMMENTS
IL 146 (FAP 885)				FOOT	SQFT	SQFT	FOOT	SQYD	TON	EACH	
100+21	TO	104+38	LT&RT	417	5964	4890	770	715	65	237	CURB=358' * 2
TOTALS				417	5964	4890	770	715	65	237	

1 REVISED 2-14-2025

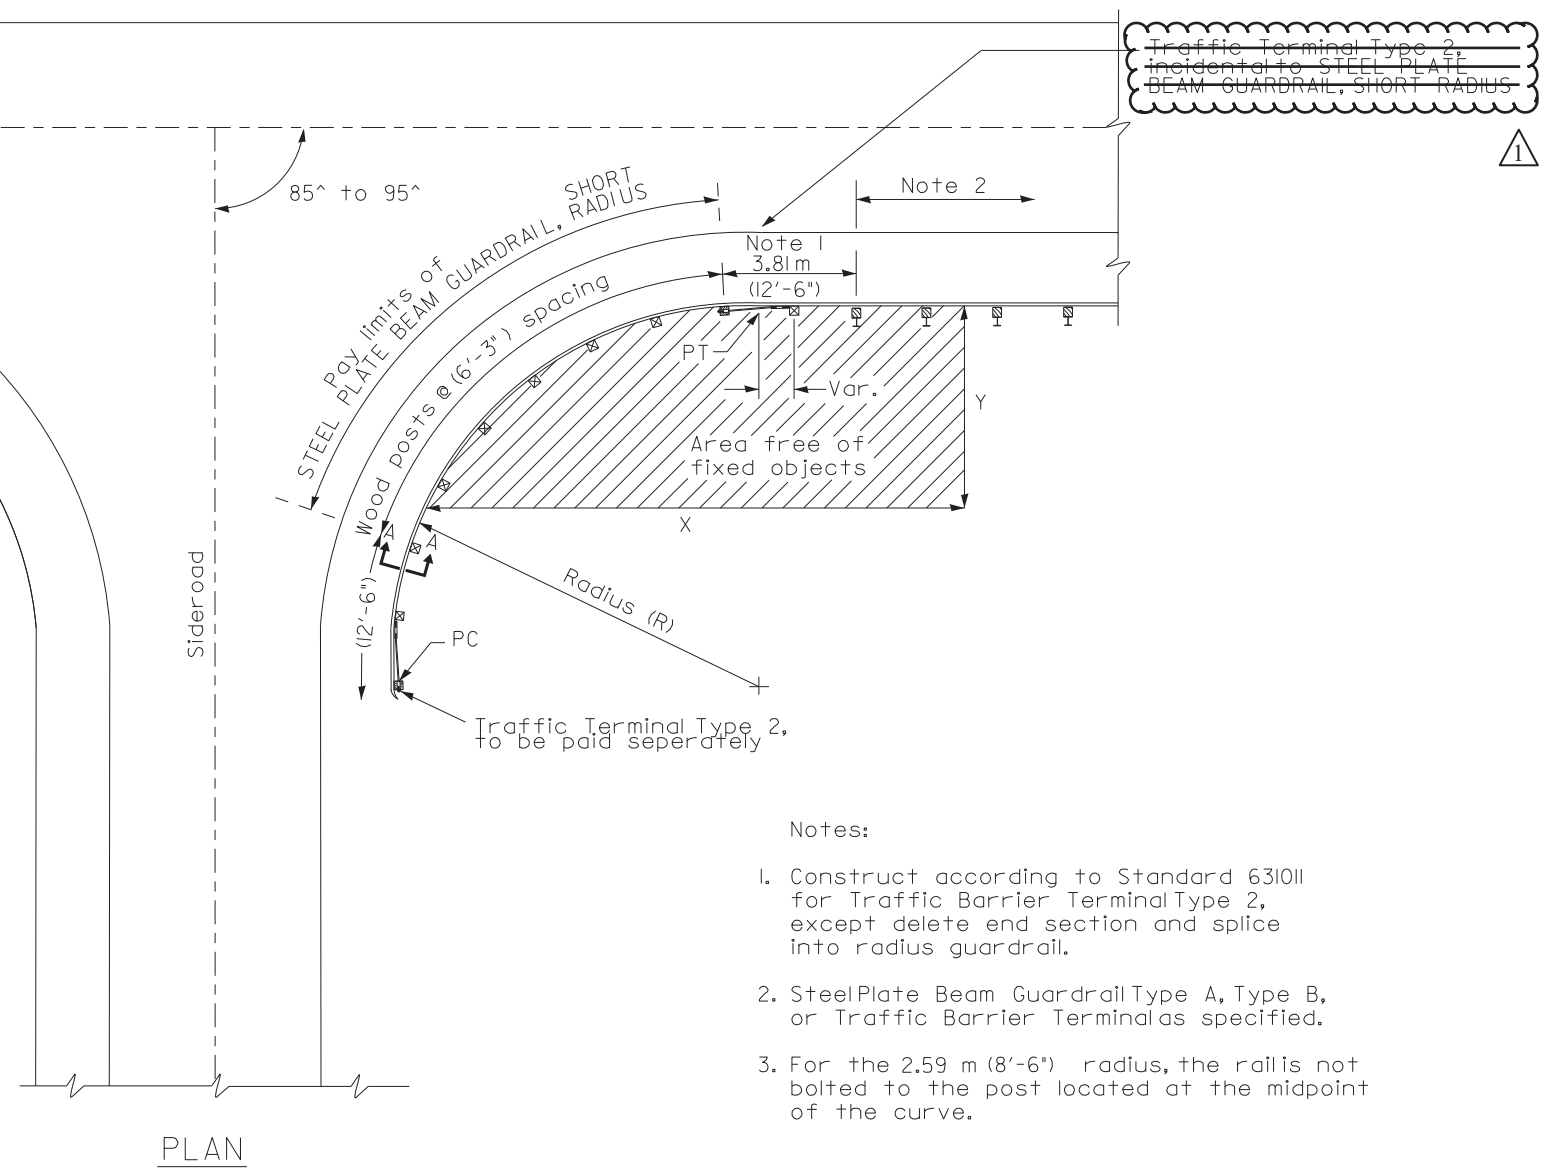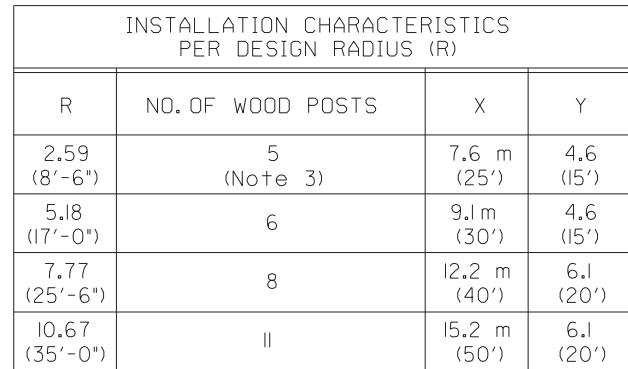

DATE	REVISIONS	STEEL PLATE BEAM GUARDRAIL, SHORT RADIUS