


U.S. 12/ IL 59 (RAND RD.)


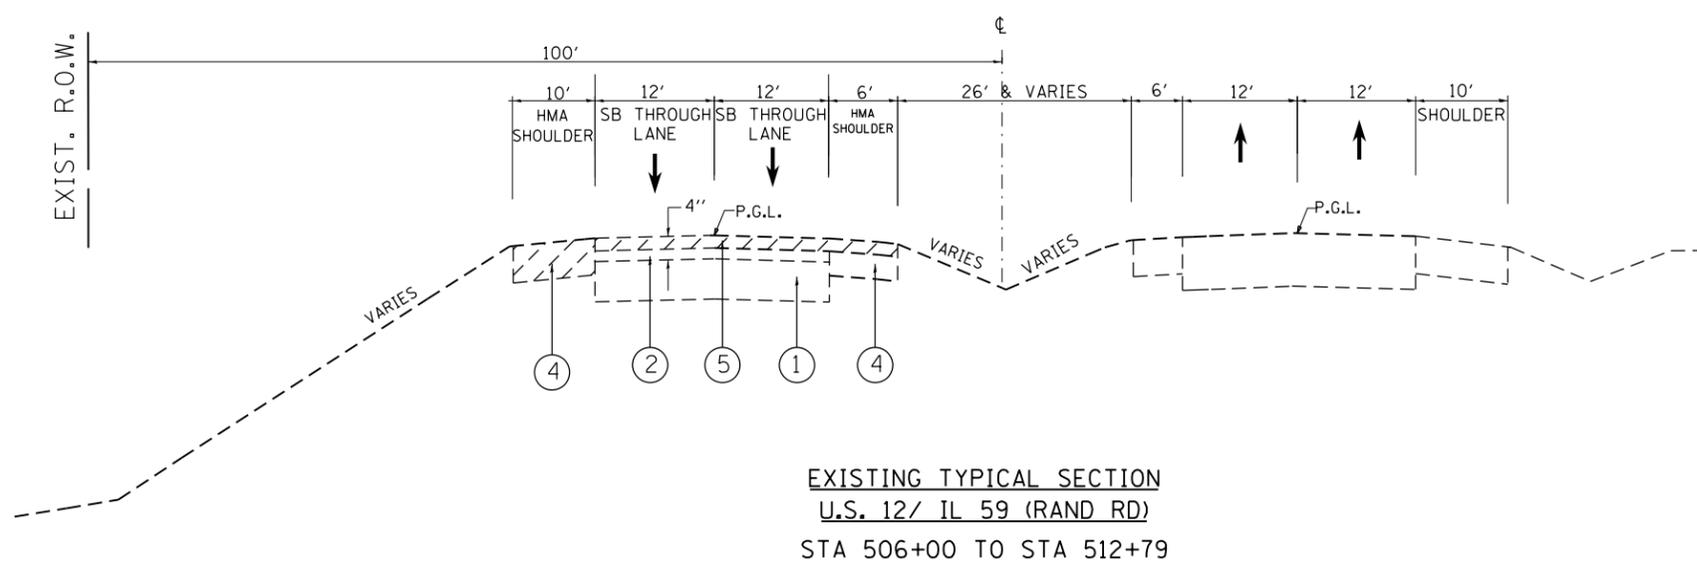


LEGEND

- ① EXISTING P.C.C. PAVEMENT, ± 10"
- ② EXISTING HMA SURFACE AFTER MILLING, 1 1/2"
- ③ EXISTING HMA BASE COURSE WIDENING
- ④ EXISTING HMA SHOULDER
- ⑤ PROPOSED HOT-MIX ASPHALT SURFACE REMOVAL, 2 1/2"
- ⑥ PROPOSED HOT-MIX ASPHALT SURFACE COURSE MIX "D", N70, 1 1/2"
- ⑦ PROPOSED POLYMERIZED HOT-MIX ASPHALT LEVELING BINDER (MACHINE METHOD) IL-4.75, N50, 1"
- ⑧ PROPOSED HOT-MIX ASPHALT BASE COURSE, 8 1/4"
- ⑨ PROPOSED AGGREGATE SUBGRADE IMPROVEMENT, 12"
- ⑩ PROPOSED HOT-MIX ASPHALT SHOULDER, 8"
- ⑪ PROPOSED HMA SURFACE COURSE, MIX "D", N50, 2"
- ⑫ PROPOSED HOT-MIX ASPHALT BASE COURSE, 8"
- ⑬ PROPOSED AGGREGATE WEDGE SHOULDER, TYPE B
- ⑭ PROPOSED TOPSOIL, 6"
- ⑮ PROPOSED PIPE UNDERDRAIN, 4"

REMOVAL ITEMS

U.S. 12/ IL 59 (RAND RD.)

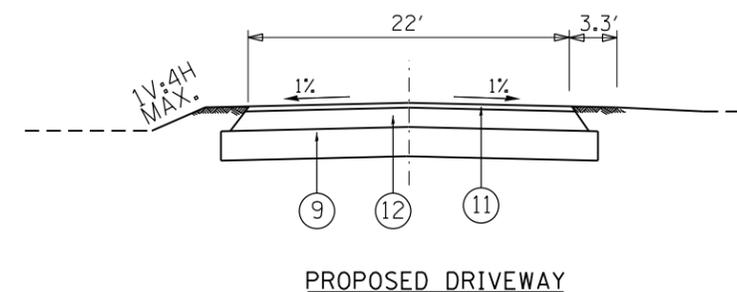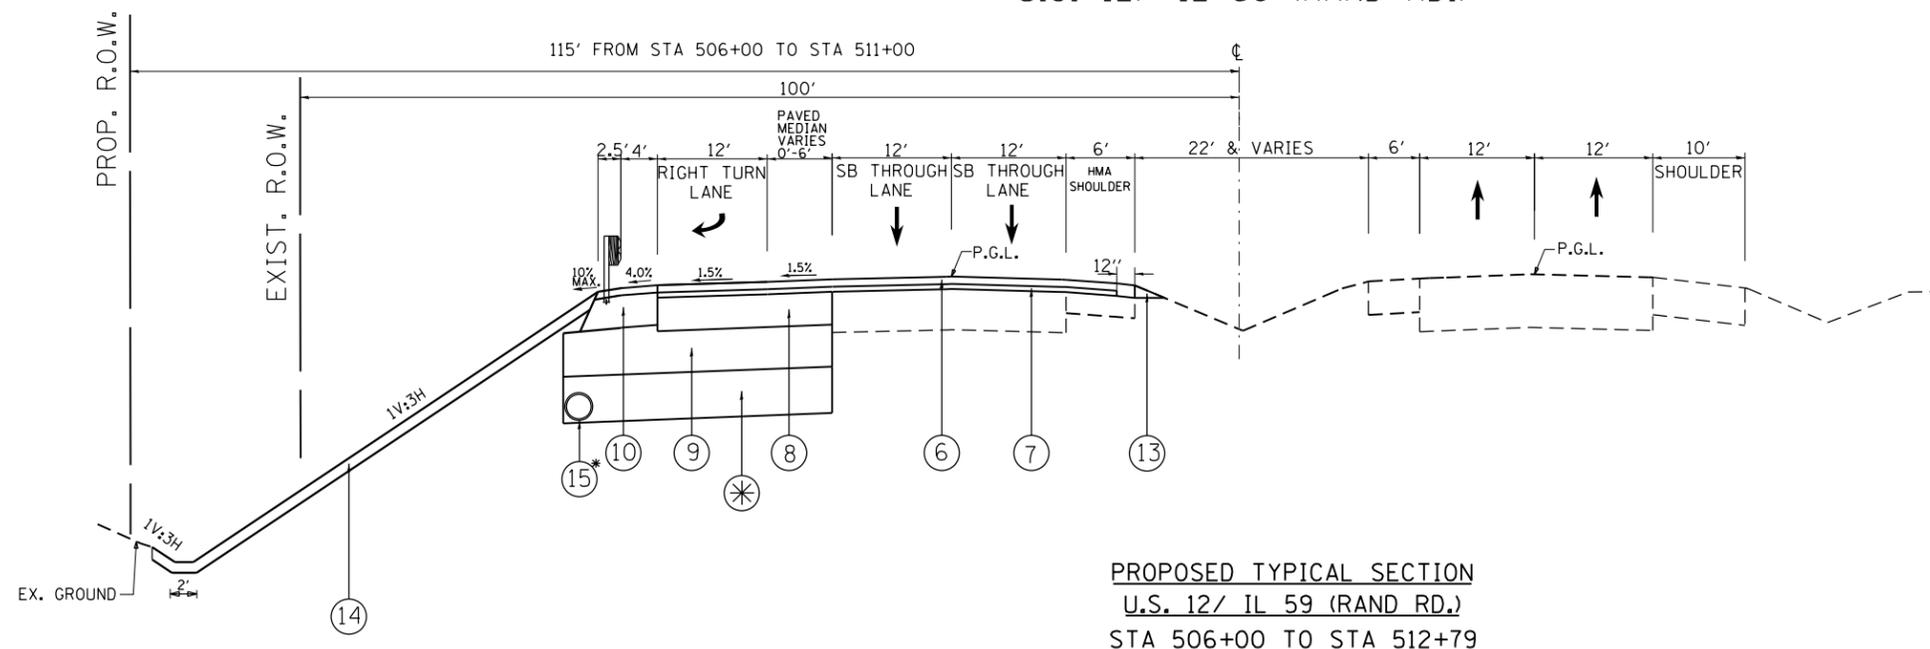

- ⊛ AGGREGATE SUBGRADE IMPROVEMENT 12" UNDERCUT STA 505+50 TO STA 508+00
- \* PIPE UNDERDRAIN, 4" STA 505+50 TO STA 508+00

PROPOSED TYPICAL SECTION  
U.S. 12/ IL 59 (RAND RD.)  
STA 506+00 TO STA 512+79

|   |                              |            |           |   |  |       |    |                           |         |        |              |           |
|---|------------------------------|------------|-----------|---|--|-------|----|---------------------------|---------|--------|--------------|-----------|
| FILE NAME =   | USER NAME = windot           | DESIGNED - | REVISED - | <b>STATE OF ILLINOIS<br/>DEPARTMENT OF TRANSPORTATION</b> | <b>EXISTING AND PROPOSED TYPICAL SECTION<br/>US 12/IL 59 AT FOX LAKE RD.</b> |       |    | F.A.P. RTE.               | SECTION | COUNTY | TOTAL SHEETS | SHEET NO. |
| et:\pw\work\p\windot\10172364\16169001\sh-typical.dgn | PLOT SCALE = 100.0000' / in. | DRAWN -    | REVISED - |   |  |       |    | 334                       | 106N-1  | LAKE   | 39           | 7         |
| \$MODELNAME\$   | PLOT DATE = 10/19/2012       | CHECKED -  | REVISED - |   | CONTRACT NO. 60T50   |       |    | ILLINOIS FED. AID PROJECT |         |        |              |           |
|   |                              | DATE -     | REVISED - |   | SCALE:   | SHEET | OF | SHEETS                    | STA.    | TO     | STA.         |           |