



NOTE: PLAN ALIGNMENTS & SUPPORTING DATA


THE ALIGNMENTS AND SUPPORTING DATA SHOWN IN THE PLANS WAS DEVELOPED FROM PREVIOUS PLANIMETRICS AND AS BUILTS FURNISHED BY THE DEPARTMENT AND IS NOT THE RESULT OF A GROUND SURVEY. THEREFORE, THE ALIGNMENTS AND SUPPORTING DATA SHOWN IN THE PLANS IS FOR REFERENCE PURPOSES ONLY. THE RELATIVE ACCURACY OF THE INFORMATION IS UNKNOWN AND CANNOT BE GUARANTEED. THE CONTRACTOR MAY BE REQUIRED TO ADJUST LAYOUT TO MATCH ACTUAL FIELD CONDITIONS AND THE INTENT OF THE PLANS.

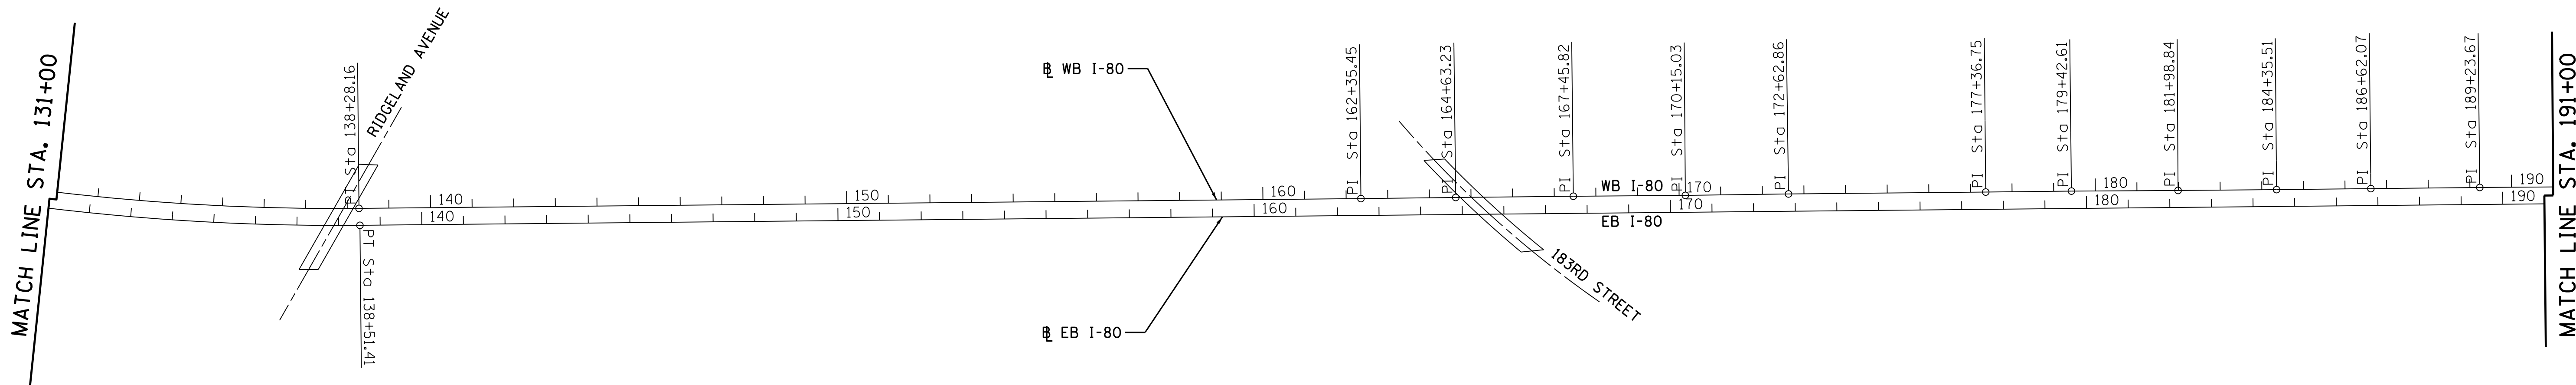

| CURVE WB 180-2 | CURVE WB 180-3 | CURVE WB 180-4 |
|-----------------------------|-----------------------------|-----------------------------|
| P.I. STA= 213+66.41 | P.I. STA= 228+13.79 | P.I. STA= 248+01.44 |
| Δ = 13° 51' 02" (LT) | Δ = 23° 42' 47" (RT) | Δ = 10° 04' 25" (LT) |
| D= 0° 59' 47" | D= 2° 29' 28" | D= 0° 59' 16" |
| R= 5,750.00 | R= 2,300.00 | R= 5,800.00' |
| T= 698.40' | T= 482.86' | T= 511.19' |
| L= 1,389.99' | L= 951.90' | L= 1,019.74' |
| E= 42.26' | E= 50.14' | E= 22.48' |
| e= | e= | e= |
| T.R.= | T.R.= | T.R.= |
| S.E. RUN= | S.E. RUN= | S.E. RUN= |
| P.C. STA= 206+68.02 | P.C. STA= 223+30.93 | P.C. STA= 242+90.26 |
| P.T. STA= 220+58.00 | P.T. STA= 232+82.83 | P.T. STA= 253+09.99 |

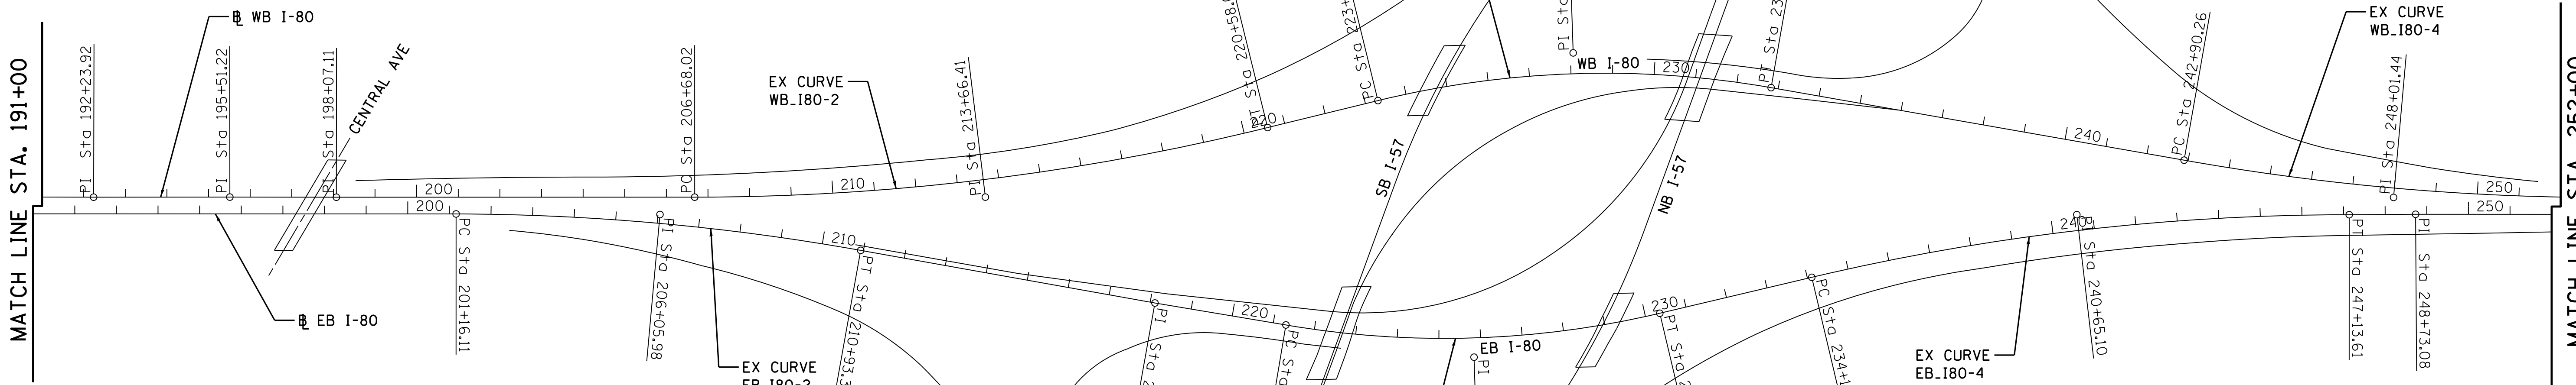

| CURVE EB 180-2 | CURVE EB 180-3 | EX CURVE EB 180-4 |
|----------------------------|-----------------------------|-----------------------------|
| P.I. STA= 206+05.98 | P.I. STA= 225+89.24 | P.I. STA= 240+65.10 |
| Δ = 9° 59' 56" (RT) | Δ = 23° 02' 26" (LT) | Δ = 13° 19' 51" (RT) |
| D= 1° 01' 23" | D= 2° 32' 47" | D= 1° 01' 23" |
| R= 5,600.00 | R= 2,250.00' | R= 5,600.00' |
| T= 489.88' | T= 458.60' | T= 654.42' |
| L= 977.26' | L= 904.80' | L= 1,302.93' |
| E= 21.39' | E= 46.26' | E= 38.11' |
| e= | e= | e= |
| T.R.= | T.R.= | T.R.= |
| S.E. RUN= | S.E. RUN= | S.E. RUN= |
| P.C. STA= 201+16.11 | P.C. STA= 221+30.64 | P.C. STA= 234+10.67 |
| P.T. STA= 210+93.37 | P.T. STA= 230+35.45 | P.T. STA= 247+13.61 |

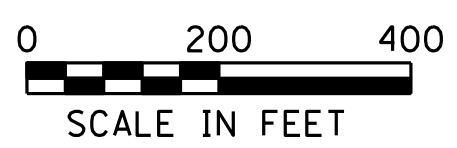

| | | | |
|---|--------------------|-------------------|-----------|
| FILE NAME | USER NAME = _USER_ | DESIGNED - OB | REVISED - |
| J:\293\Task-3\DDN\CADD Sheets\60V81\018\WB1-sh-t06-ATB2.dgn | | DRAWN - AM/WC | REVISED - |
| PLOT SCALE = 200.0000' / in. | | CHECKED - IY | REVISED - |
| PLOT DATE = 12/19/2012 | | DATE - 12/21/2012 | REVISED - |

STATE OF ILLINOIS
DEPARTMENT OF TRANSPORTATION

ALIGNMENT AND TIES

SCALE: 1"=200' SHEET 2 OF 3 SHEETS STA. 131+00 TO STA. 252+00

| F.A.I. RTE. | SECTION | COUNTY | TOTAL SHEETS | SHEET NO. |
|---------------------------|-----------|-----------|--------------|-----------|
| 80 | 2012-0711 | WILL/COOK | 37 | 6 |
| CONTRACT NO. 60V81 | | | | |
| ILLINOIS FED. AID PROJECT | | | | |