




**EXISTING TYPICAL SECTION WILLOW ROAD**  
STA 75+00 TO STA 77+00

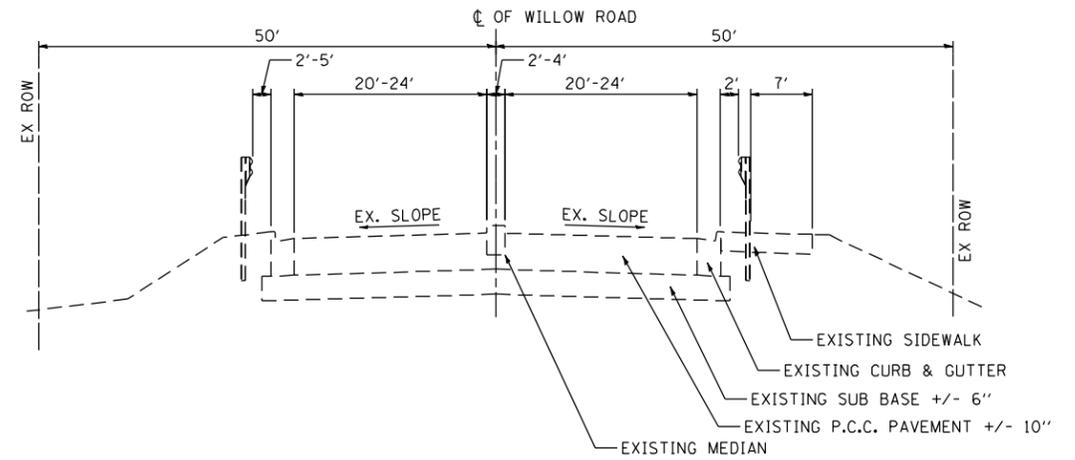


**EXISTING TYPICAL SECTION WILLOW ROAD**  
STA 78+00 TO STA 80+00

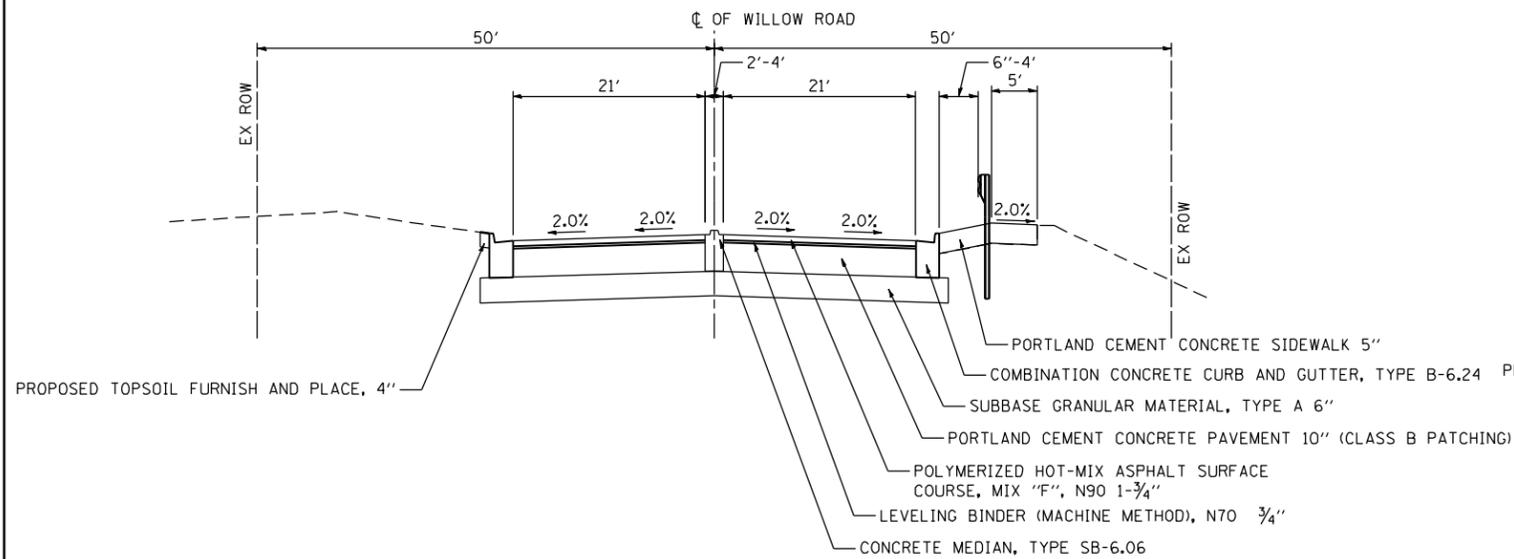

**PROPOSED TYPICAL SECTION WILLOW ROAD**  
STA 75+00 TO STA 77+00

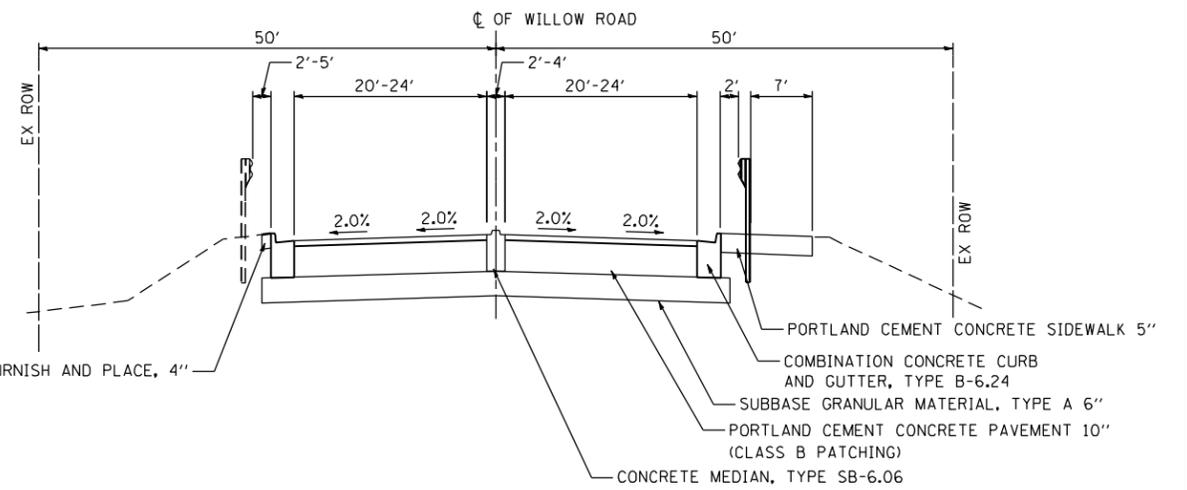

**PROPOSED TYPICAL SECTION WILLOW ROAD**  
STA 78+00 TO STA 80+00

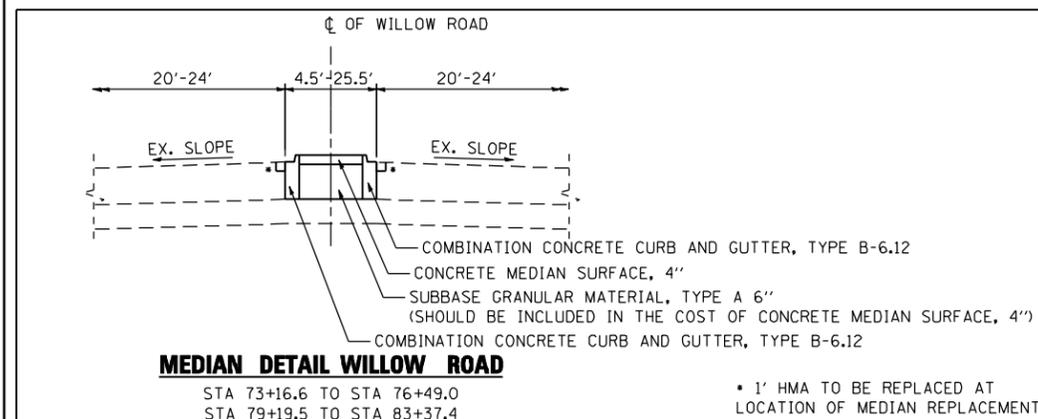

**MEDIAN DETAIL WILLOW ROAD**

STA 73+16.6 TO STA 76+49.0  
STA 79+19.5 TO STA 83+37.4

• 1' HMA TO BE REPLACED AT LOCATION OF MEDIAN REPLACEMENT

HMA MIXTURES REQUIREMENT	
MIXTURE USES	AIR VOIDS @ Ndes
<b>PAVEMENT WIDENING/RESURFACING</b>	
POLYMERIZED HOT-MIX ASPHALT SURFACE COURSE, MIX "F", N90 (IL-9.5 mm)	4% @ 90 GYR.
LEVELING BINDER (MACHINE METHOD), N70 (IL 9.5mm)	4% @ 90 GYR.
<b>TEMPORARY PAVEMENT</b>	
TEMP PAVEMENT (HMA BINDER IL-19 mm); 9"	4% @ 50 GYR.
HMA SURFACE COURSE, MIX D, N50 (IL 9.5mm); 2"	4% @ 50 GYR.

**MIXTURE NOTES:**

1. THE UNIT WEIGHT USED TO CALCULATE ALL HOT-MIX ASPHALT SURFACE MIXTURE QUANTITIES IS 112 LBS/SQ YD/IN.
2. THE "AC TYPE" FOR POLYMERIZED HMA MIXES SHALL BE "SBS/SBR PG 76-22" AND FOR NON-POLYMERIZED HMA THE "AC TYPE" SHALL BE "PG 64-22" UNLESS MODIFIED BY DISTRICT ONE SPECIAL PROVISIONS. FOR "PERCENT OF RAP" SEE DISTRICT ONE SPECIAL PROVISIONS.

FILE NAME : P:\2011\ME11007\_Ver\_Var\_Ph1\CADD\W08\_Willow\_Rd\Shets\04-D16\04-sht-typica1.dgn  
 PLOT SCALE : 28.0000 7/16 IN.  
 USER NAME : Millennium Professional Services

200 22ND Street, Suite 216, Lombard, IL 60148  
 630.705.0110 voice, 630.839.2566 fax  
 www.mps-ill.com  
**MILLENNIA PROFESSIONAL SERVICES**

DESIGNED - TVN	REVISED -
DRAWN - MJW	REVISED -
CHECKED - TVN	REVISED -
DATE - 12/23/2012	REVISED -

**STATE OF ILLINOIS  
DEPARTMENT OF TRANSPORTATION**

<b>WILLOW ROAD</b>		<b>EXISTING &amp; PROPOSED TYPICAL SECTIONS</b>		F.A.P. RTE. 305	SECTION 1920.01-B-R	COUNTY COOK	TOTAL SHEETS 60	SHEET NO. 5
SCALE: •	SHEET NO. OF SHEETS	STA. •	TO STA.	CONTRACT NO. 60W04				
FED. ROAD DIST. NO. 1 [ILLINOIS] FED. AID PROJECT								

P:\2011\ME11007\_Ver\_Var\_Ph1\CADD\W08\_Willow\_Rd\Shets\04-D16\04-sht-typica1.dgn