



FILE NAME = \$FILES

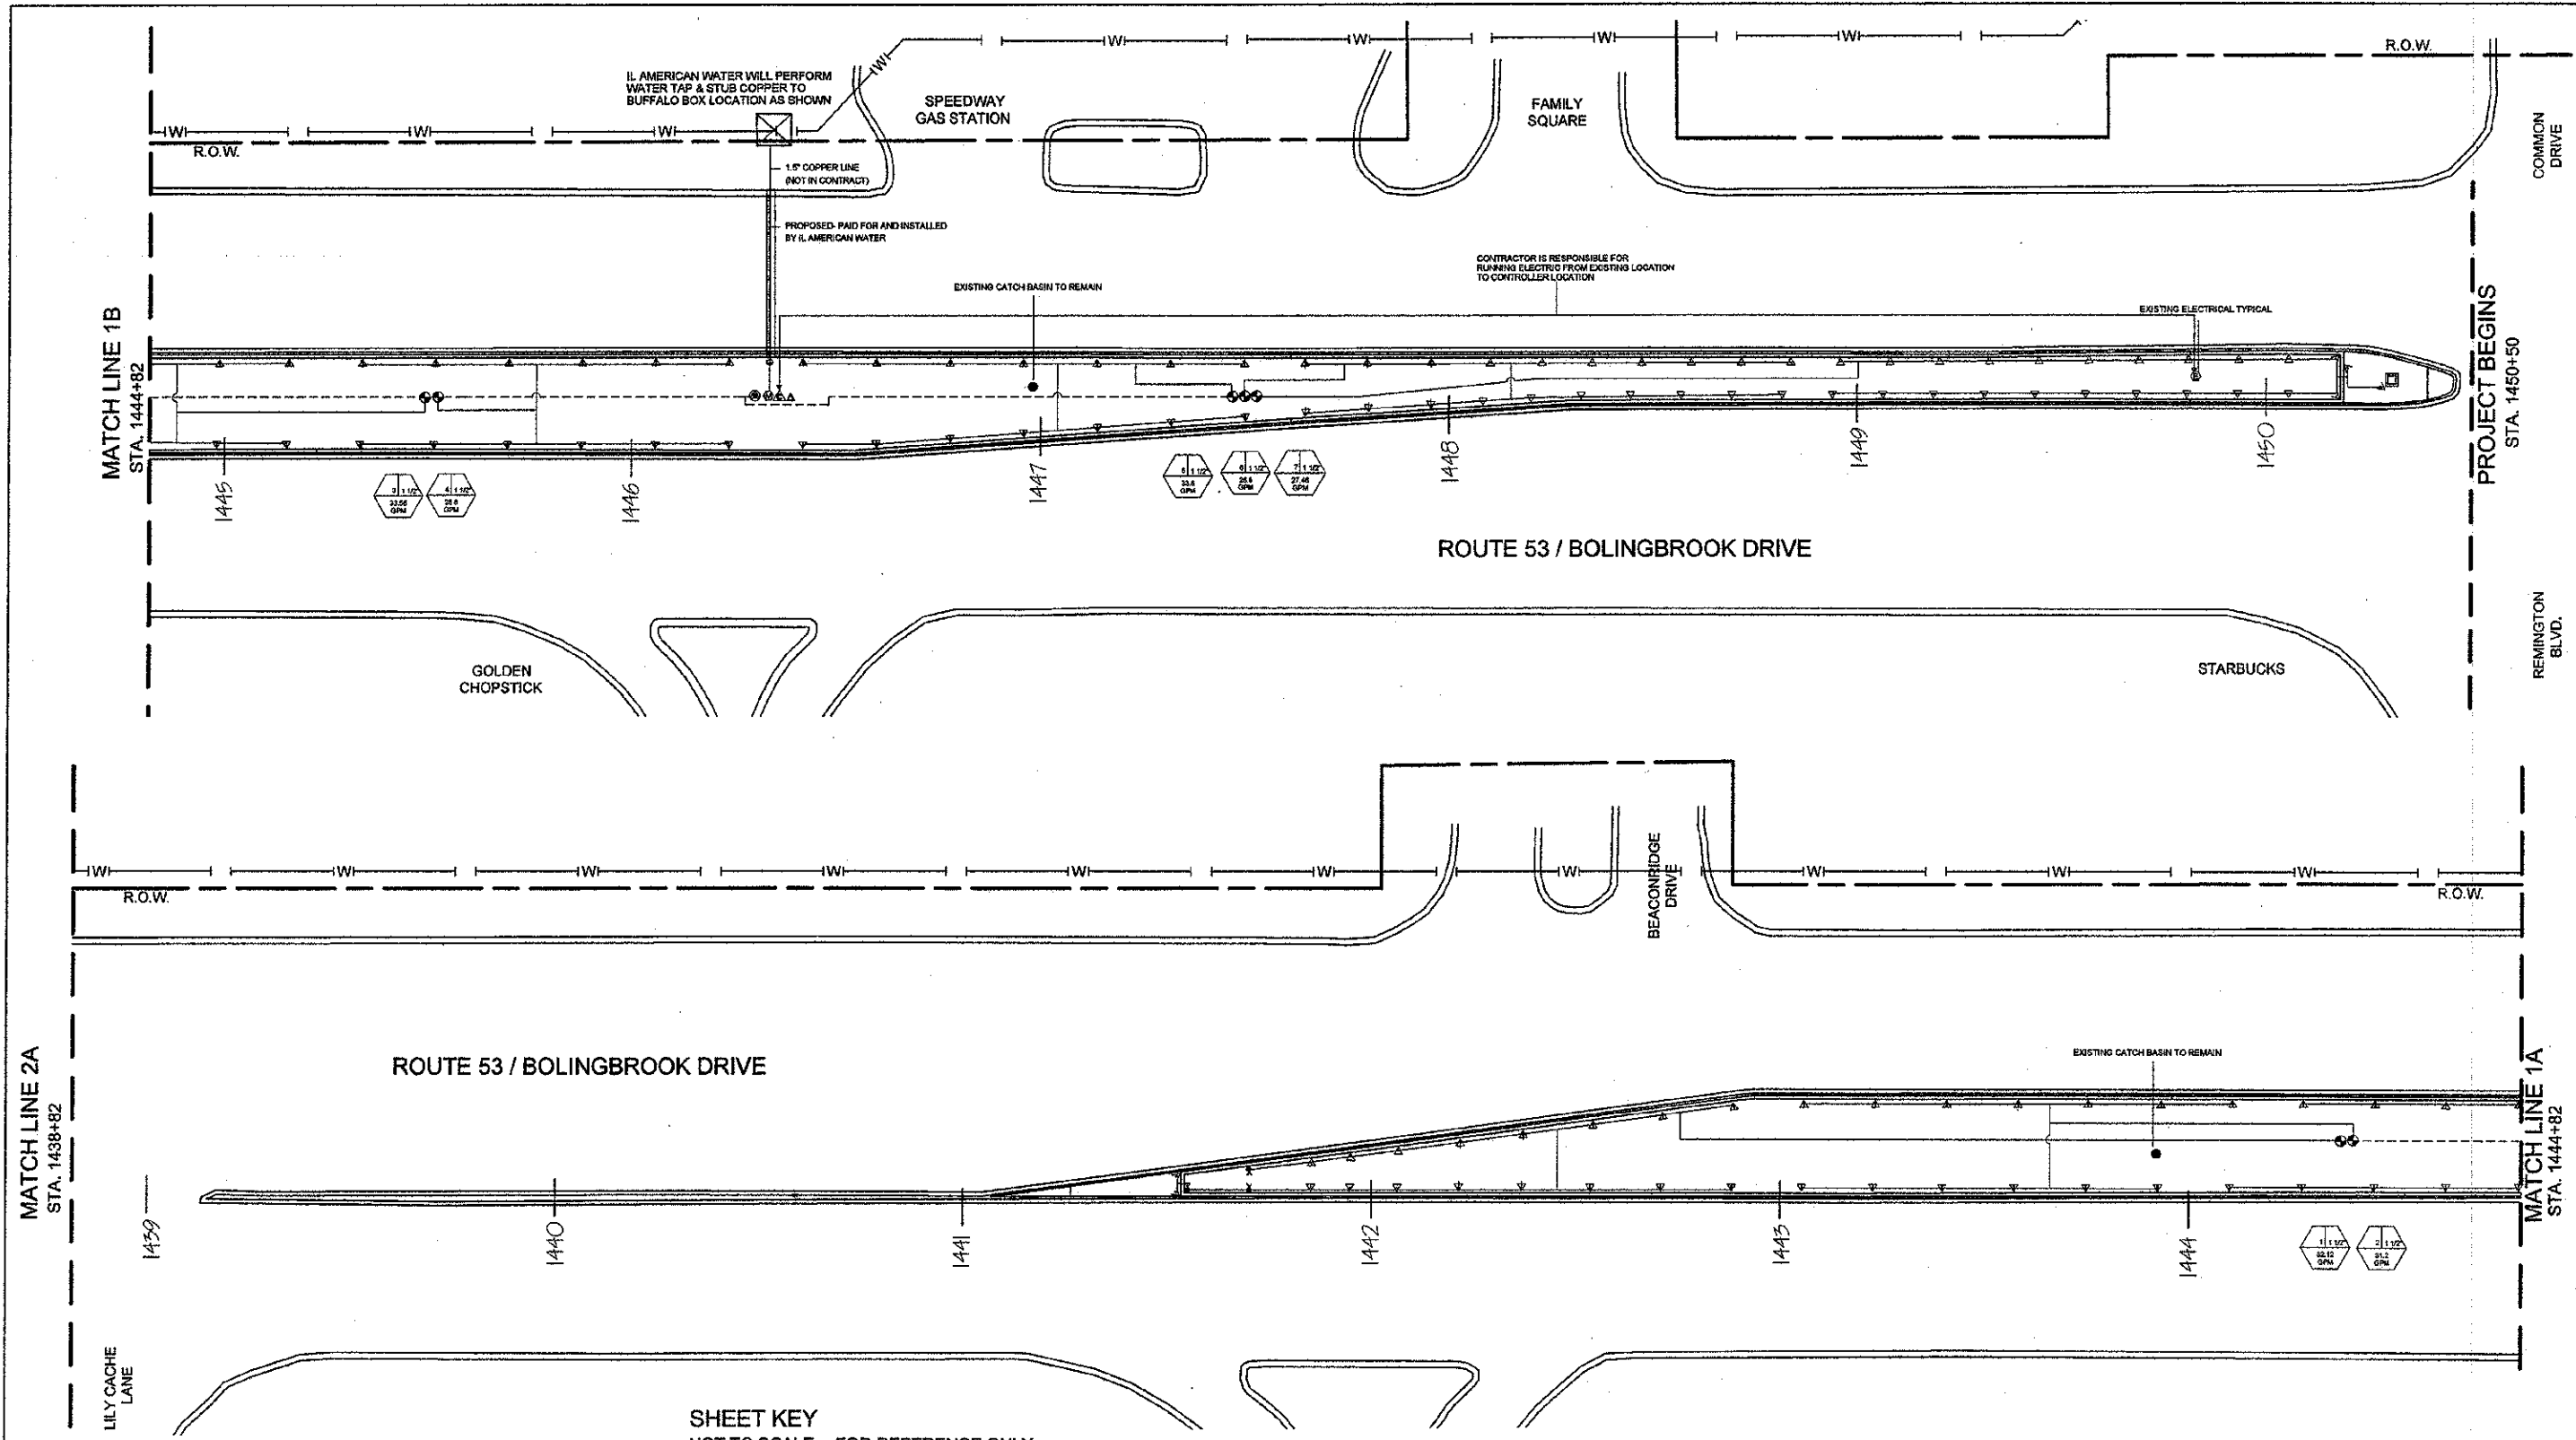

SHEET KEY
NOT TO SCALE - FOR REFERENCE ONLY

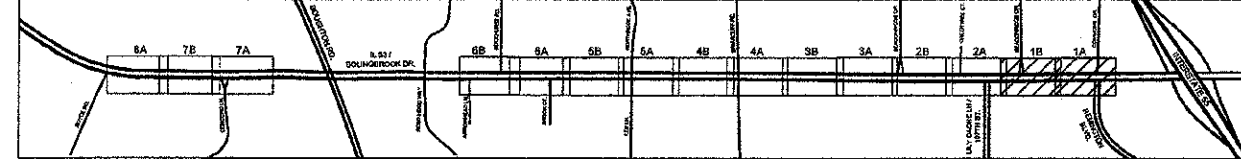

NOTE: ALL BORING PERPENDICULAR TO ROUTE 53 SHALL BE PUSHED BY ILLINOIS & AMERICAN WATER, FREE OF CHARGE.

Modified print for clarity.
2/26/13

NORTH

USER NAME = \$USER\$	DESIGNED -- WALSH	REVISED -- 01/27/12 PER IDOT
PLOT SCALE = 1"=20'	DRAWN -- WALSH	REVISED -- 04/11/12 PER IDOT
PLOT DATE = \$DATE\$	CHECKED -- WALSH	REVISED -- 05/14/12 PER IDOT
	DATE -- 06/28/11	REVISED -- 12/04/12 PER IDOT

STATE OF ILLINOIS DEPARTMENT
OF TRANSPORTATION

IRRIGATION PLAN

SCALE: 1"=20' DRAWING NO. 23 OF 33 STA. 1450+50 TO STA. 1438+82

F.A.P. RTE.	SECTION	COUNTY	TOTAL SHEETS	SHEET NO.
0870	08-00049-00-LS	WILL	33	23
ILLINOIS CONTRACT NO. 63714				