

FILE NAME - \$FILES


MATCH LINE 3B
STA. 1432+82

MATCH LINE 3A
STA. 1426+82


MATCH LINE 1B
STA. 1440+00

MATCH LINE 2A
STA. 1432+82

LILY CACHE

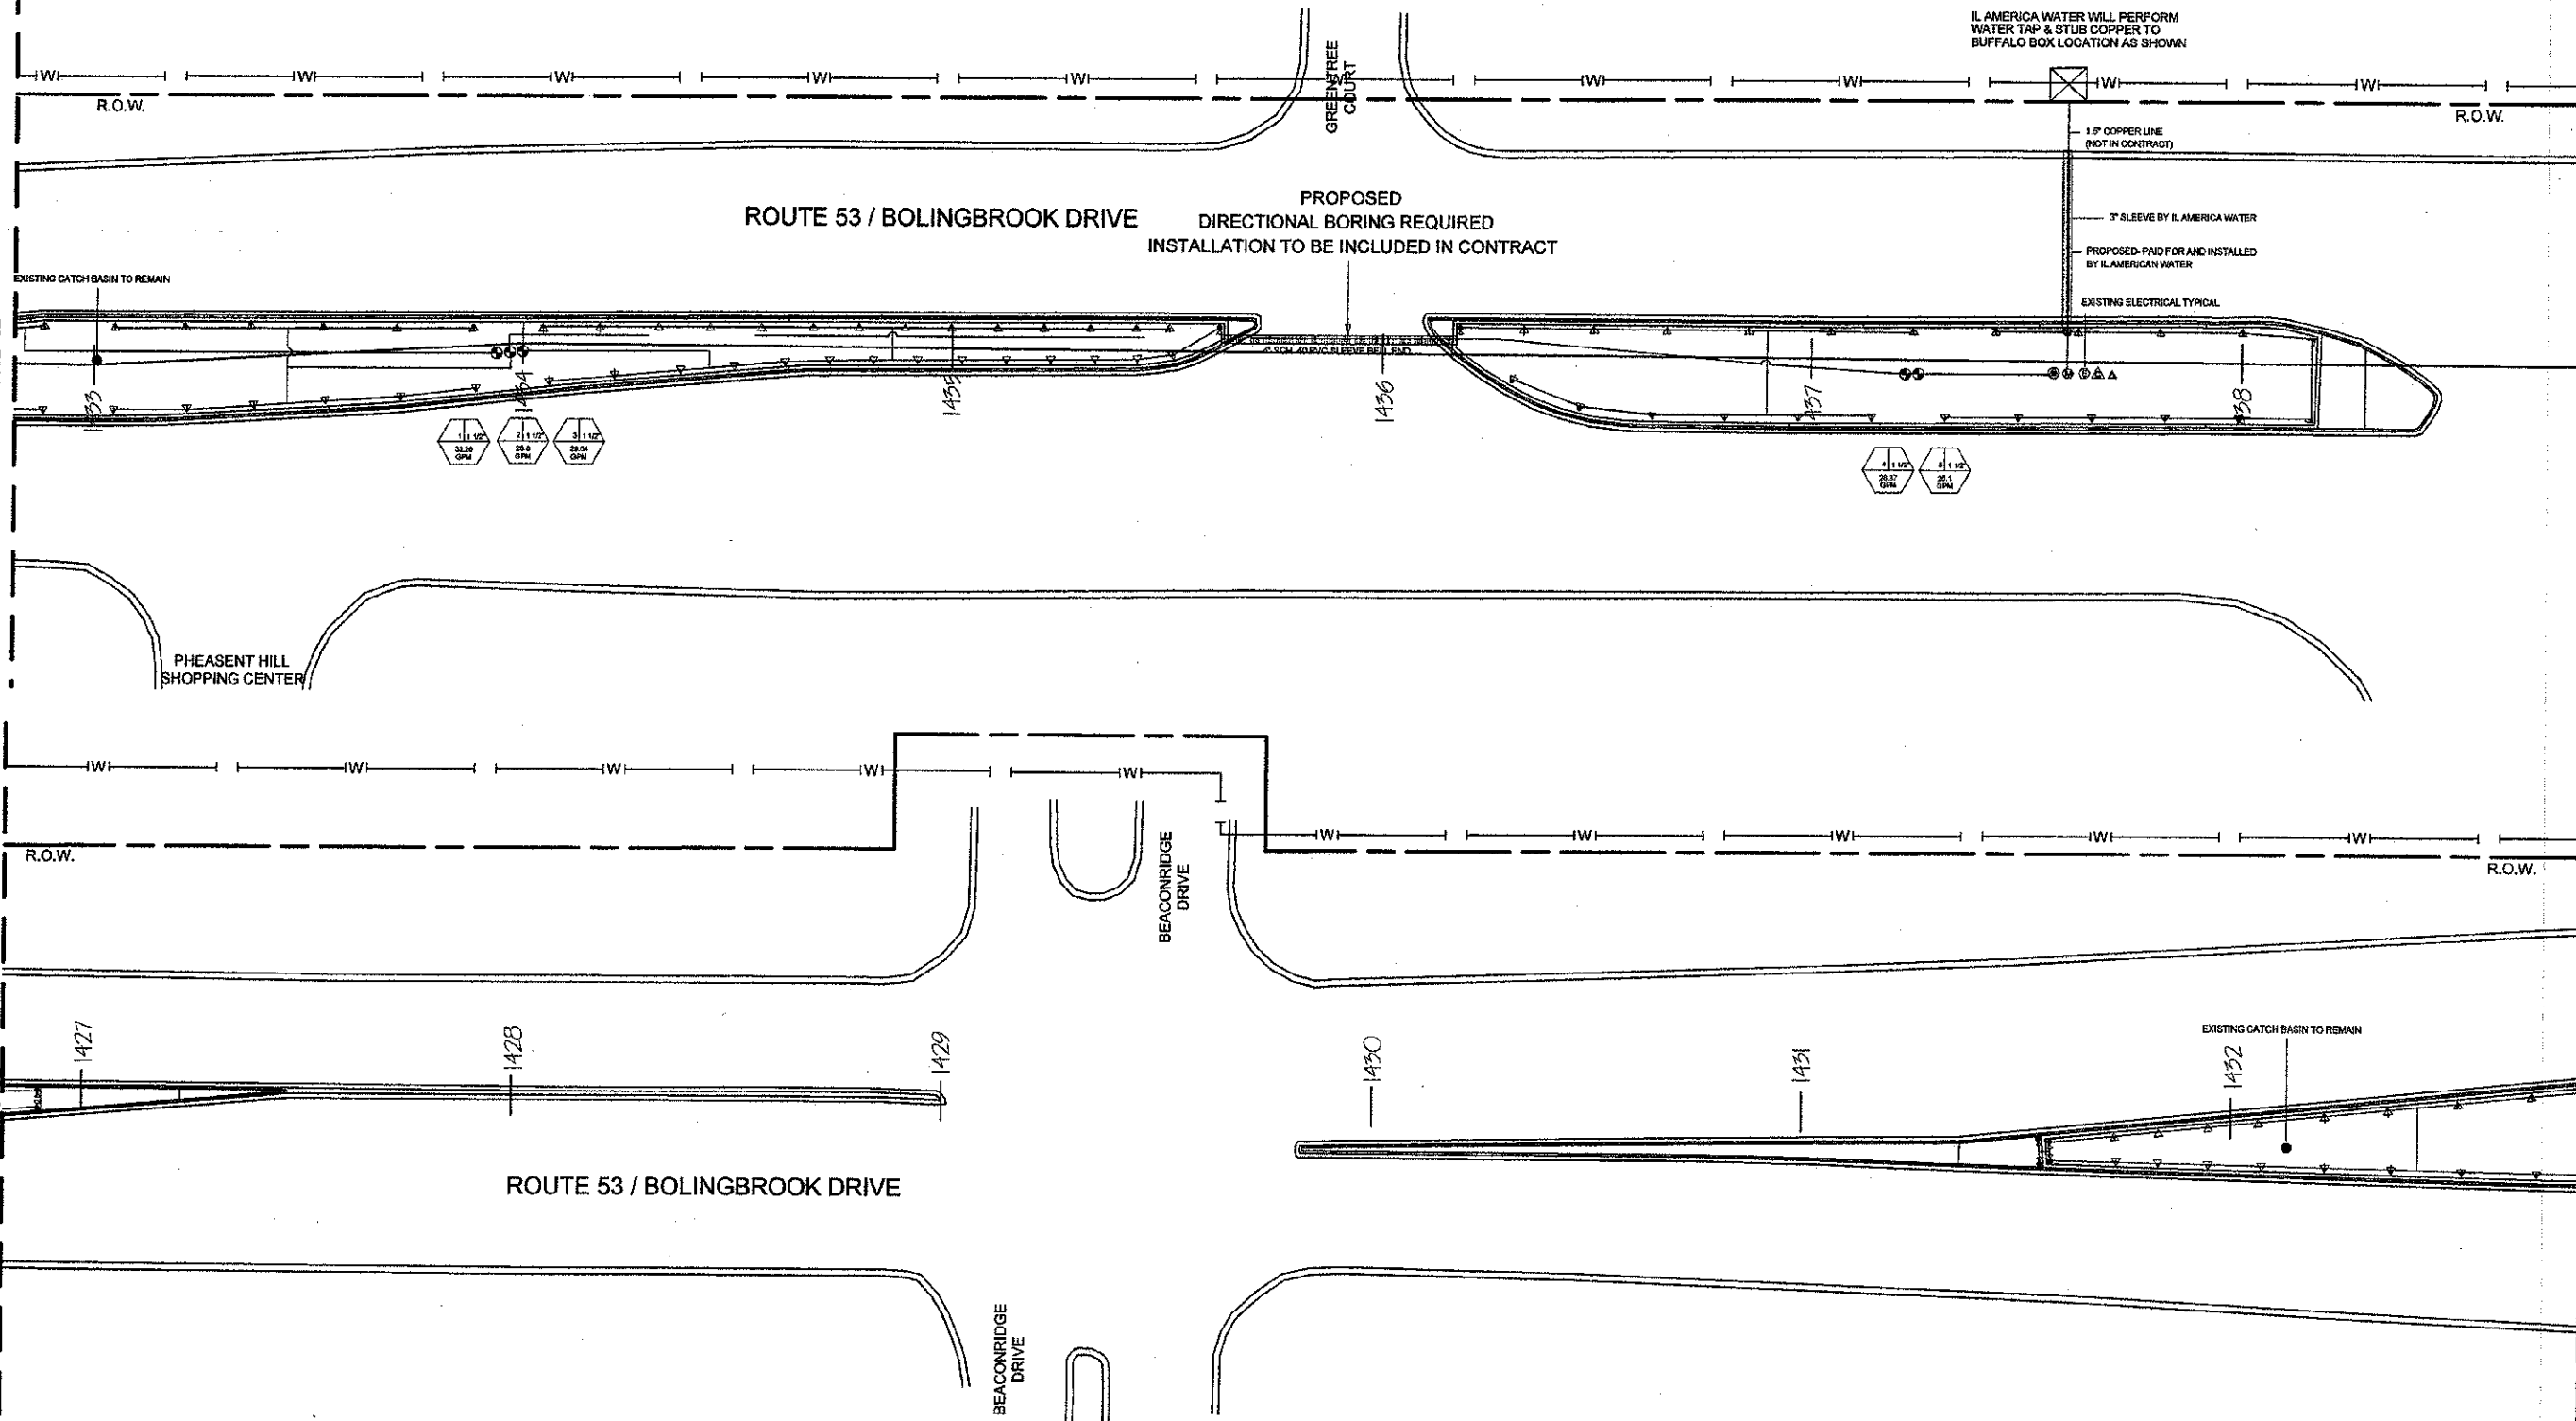

SHEET KEY
NOT TO SCALE - FOR REFERENCE ONLY

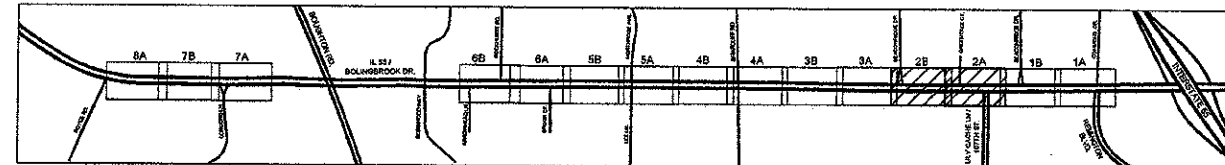

Modified print for clarity.
2/26/13

NOTE: ALL BORING PERPENDICULAR TO
ROUTE 53 SHALL BE PUSHED BY ILLINOIS
& AMERICAN WATER, FREE OF CHARGE.



USER NAME - \$USER\$	DESIGNED - WALSH	REVISED - 01/27/12 PER IDOT
	DRAWN - WALSH	REVISED - 04/11/12 PER IDOT
PLOT SCALE - 1"=20'	CHECKED - WALSH	REVISED - 05/14/12 PER IDOT
PLOT DATE - \$DATE\$	DATE - 06/28/11	REVISED - 12/04/12 PER IDOT

STATE OF ILLINOIS DEPARTMENT
OF TRANSPORTATION

IRRIGATION PLAN

SCALE: 1"=20' DRAWING NO. 24 OF 33 STA. 1438+82 TO STA. 1426+82

F.A.P. RTE.	SECTION	COUNTY	TOTAL SHEETS	SHEET NO.
0870	08-00048-00-LS	WILL	33	24

ILLINOIS CONTRACT NO. 63714