

MATCH LINE 3B
STA. 1420+82

MATCH LINE 4A
STA. 1414+82

MATCH LINE 2B
STA. 1426+82

MATCH LINE 3A
STA. 1420+82

WAL MART
SHOPPING
CENTER

WAL MART
SHOPPING
CENTER


WAL MART
SHOPPING
CENTER

ROUTE 53 / BOLINGBROOK DRIVE

PROPOSED
DIRECTIONAL BORING REQUIRED
INSTALLATION TO BE INCLUDED IN THIS CONTRACT

ROUTE 53 / BOLINGBROOK DRIVE

SHEET KEY
NOT TO SCALE - FOR REFERENCE ONLY

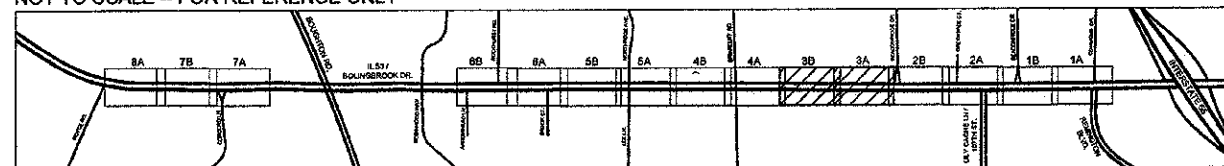

NOTE: ALL BORING PERPENDICULAR TO
ROUTE 53 SHALL BE PUSHED BY ILLINOIS
& AMERICAN WATER, FREE OF CHARGE.



USER NAME - \$USER\$	DESIGNED - WALSH	REVISED - 01/27/12 PER IDOT
	DRAWN - WALSH	REVISED - 04/11/12 PER IDOT
PLOT SCALE - 1"=20'	CHECKED - WALSH	REVISED - 05/14/12 PER IDOT
PLOT DATE - \$DATE\$	DATE - 06/29/11	REVISED - 12/04/12 PER IDOT

STATE OF ILLINOIS DEPARTMENT
OF TRANSPORTATION

IRRIGATION PLAN

SCALE: 1"=20' DRAWING NO. 25 OF 33 STA. 1426+82 TO STA. 1414+82

F.A.P. RTE.	SECTION	COUNTY	TOTAL SHEETS	SHEET NO.
0670	08-00049-00-LS	WILL	33	25
		ILLINOIS		CONTRACT NO. 63714