


FILE NAME = \$FILE\$

MATCH LINE 4B
STA. 1408+82


MATCH LINE 5A
STA. 1402+82

MATCH LINE 3B
STA. 1414+82

MATCH LINE 4A
STA. 1408+82

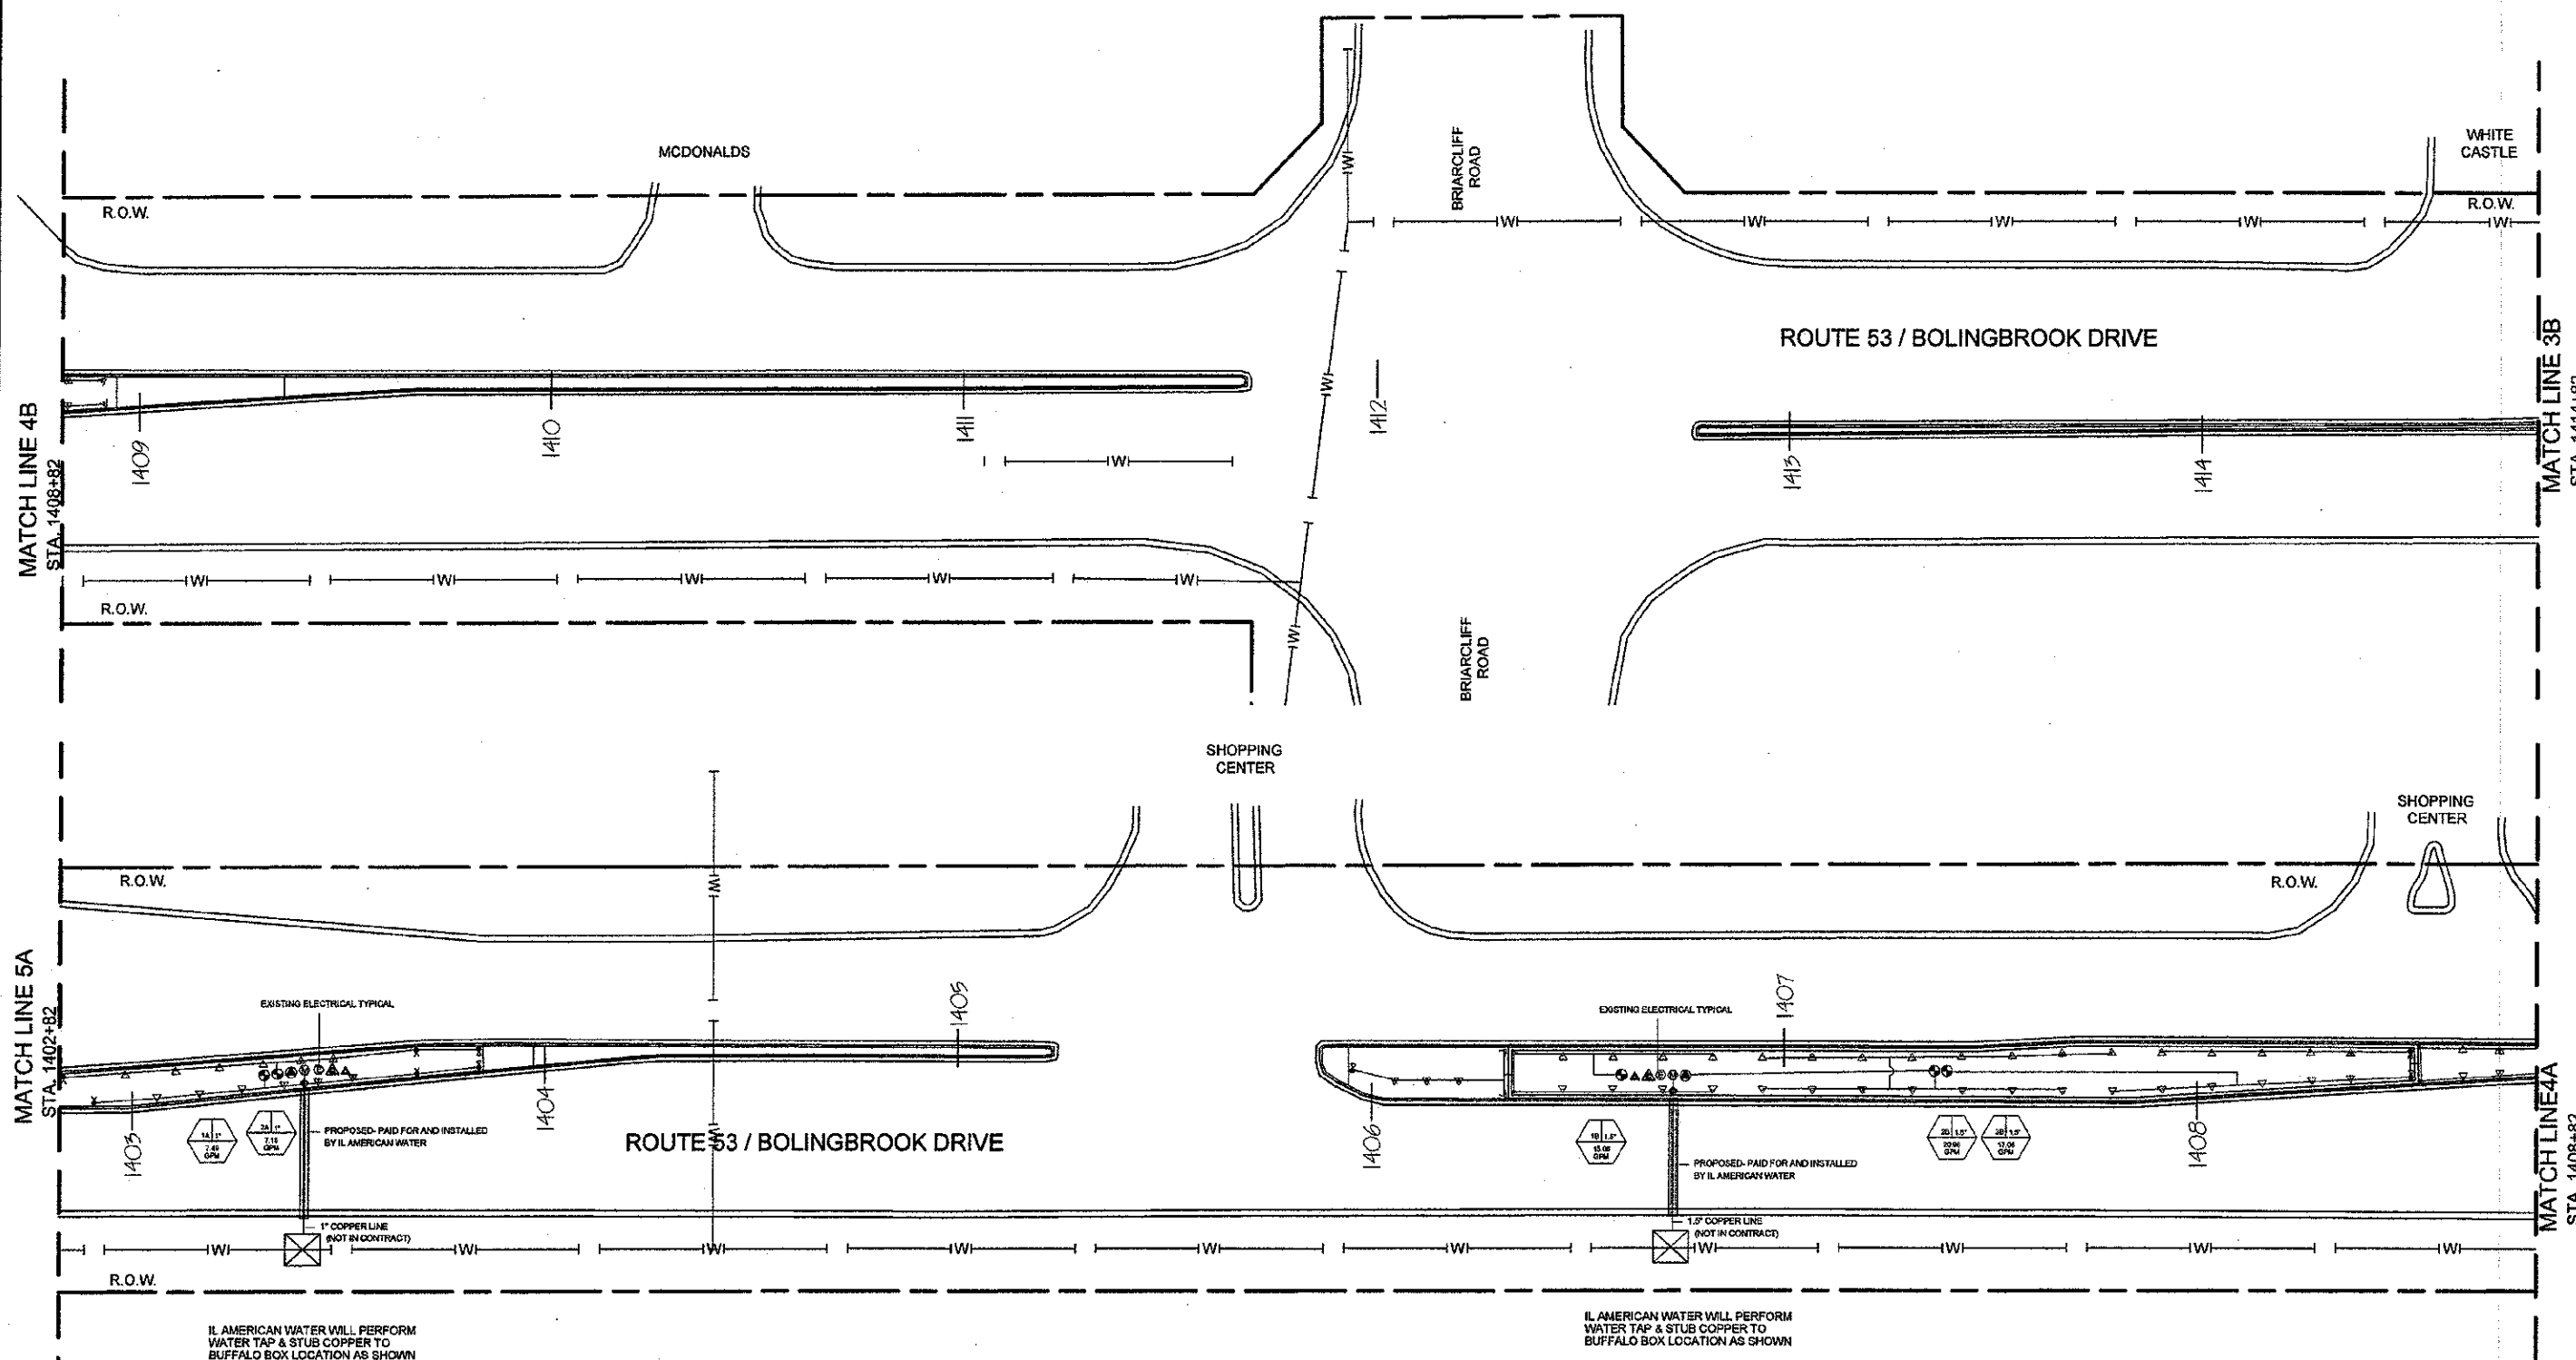

SHEET KEY
NOT TO SCALE - FOR REFERENCE ONLY

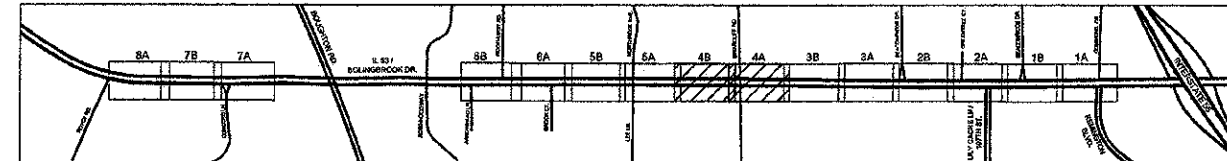

NOTE: ALL BORING PERPENDICULAR TO ROUTE 53 SHALL BE PUSHED BY ILLINOIS & AMERICAN WATER, FREE OF CHARGE.



USER NAME = \$USER\$	DESIGNED - WALSH	REVISED - 01/27/12 PER IDOT
PLOT SCALE = 1"=20'	DRAWN - WALSH	REVISED - 04/11/12 PER IDOT
PLOT DATE = \$DATE\$	CHECKED - WALSH	REVISED - 05/14/12 PER IDOT
	DATE - 06/29/11	REVISED - 12/04/12 PER IDOT

STATE OF ILLINOIS DEPARTMENT
OF TRANSPORTATION

IRRIGATION PLAN

SCALE: 1"=20' DRAWING NO. 26 OF 33 STA. 1414+82 TO STA. 1402+82

F.A.P. RTE.	SECTION	COUNTY	TOTAL SHEETS	SHEET NO.
0870	08-00049-00-LS	WILL.	33	26
ILLINOIS		CONTRACT NO. 63714		