


# I-294 TRISTATE TOLLWAY OVERPASS

## FRANKLIN AVE

## WILLIAMS DR

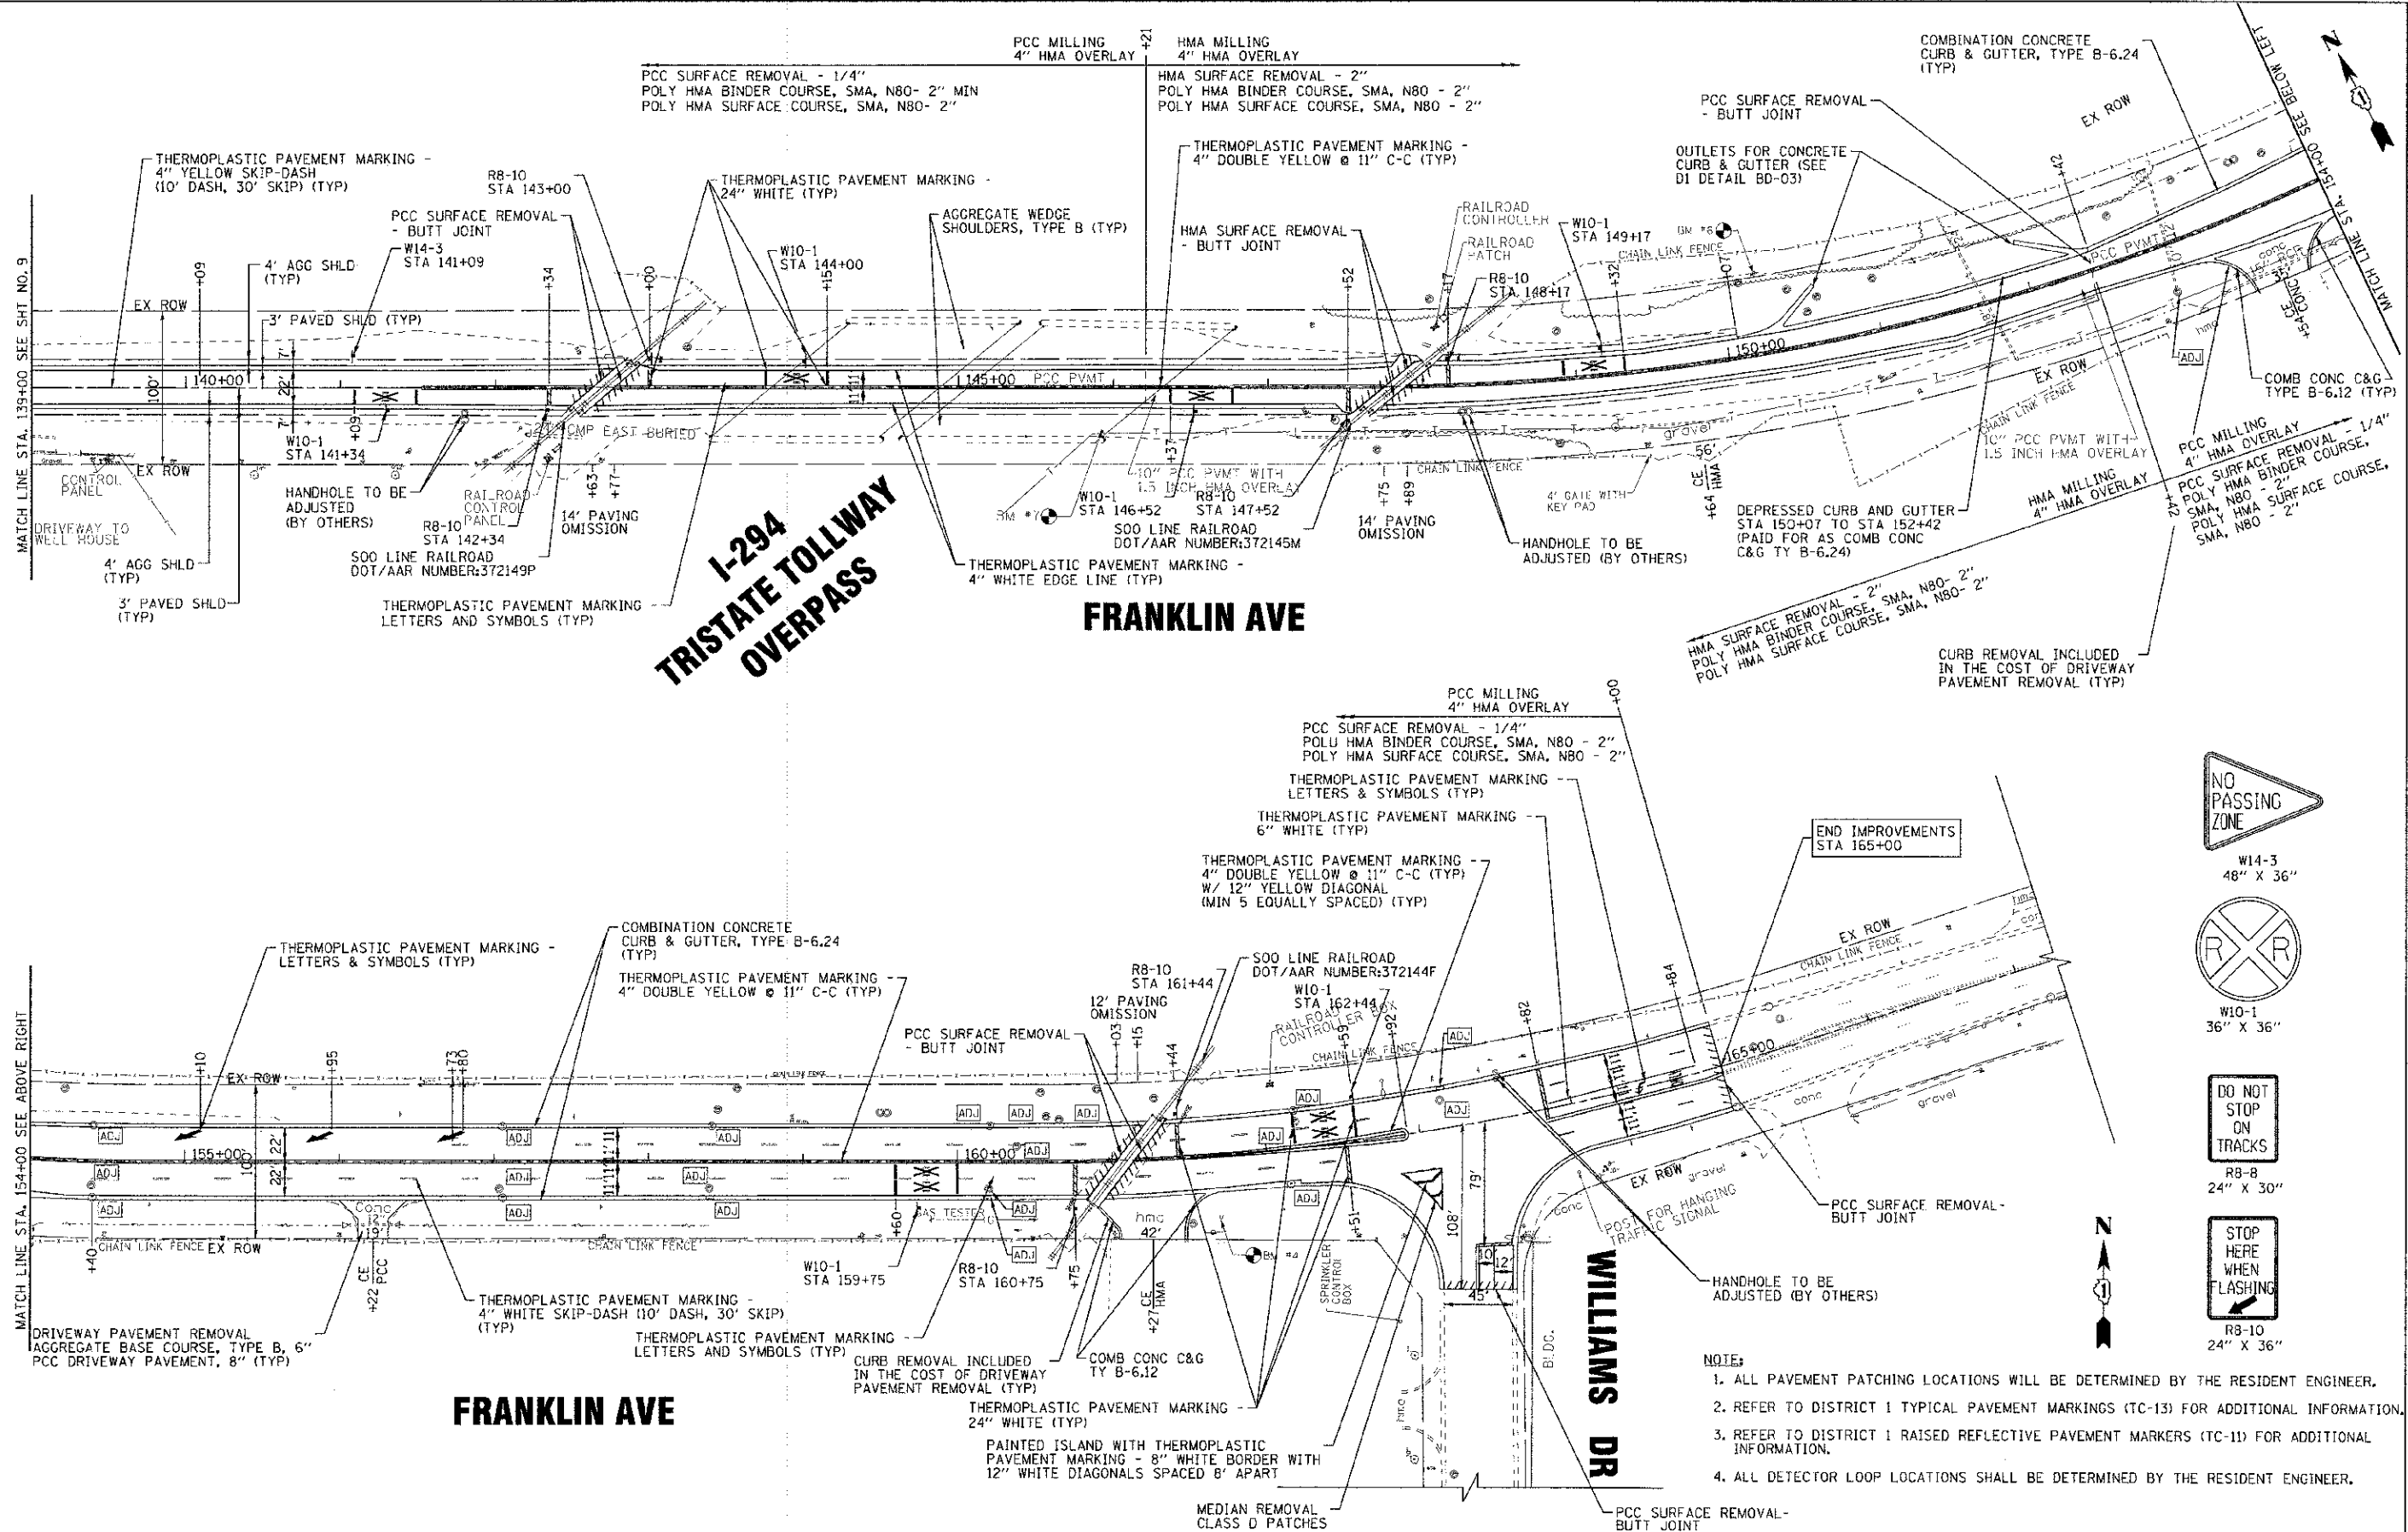

- NOTE:**
1. ALL PAVEMENT PATCHING LOCATIONS WILL BE DETERMINED BY THE RESIDENT ENGINEER.
  2. REFER TO DISTRICT 1 TYPICAL PAVEMENT MARKINGS (TC-13) FOR ADDITIONAL INFORMATION.
  3. REFER TO DISTRICT 1 RAISED REFLECTIVE PAVEMENT MARKERS (TC-11) FOR ADDITIONAL INFORMATION.
  4. ALL DETECTOR LOOP LOCATIONS SHALL BE DETERMINED BY THE RESIDENT ENGINEER.



DESIGNED	REW	REVISED	
DRAWN	BCD	REVISED	
CHECKED	IAO	REVISED	
DATE	12/10/12	FILE	110413-Plan03.sht

STATE OF ILLINOIS  
DEPARTMENT OF TRANSPORTATION

FRANKLIN AVENUE  
PLAN

F.A.D. RTE.	SECTION	COUNTY	TOTAL SHEETS
3553	09-00072-00-PV	COOK	21
FED. ROAD DIST. NO. 1 ILLINOIS FED. AID PROJECT			CONTRACT NO. 63811
			M-9003(720)

SCALE: 1"=50'

STA. 139+00 TO STA. 165+00

COPYRIGHT © 2012 BY BAXTER & WOODMAN, INC.  
 STATE OF ILLINOIS PROFESSIONAL DESIGN FIRM  
 2218 W. 103RD STREET, SUITE 200, MOKENS, IL 60459  
 815-461-1000 FAX 815-461-1001