


DRAWN BY: RAYMOND L. JOHNSON, INC. 11/21/2008
 SCALE: 1/4" = 1'-0" (AS SHOWN)
 PROJECT NO.: 09-00072-00-PV
 SHEET NO.: 21 OF 20
 DATE: 11/21/2008

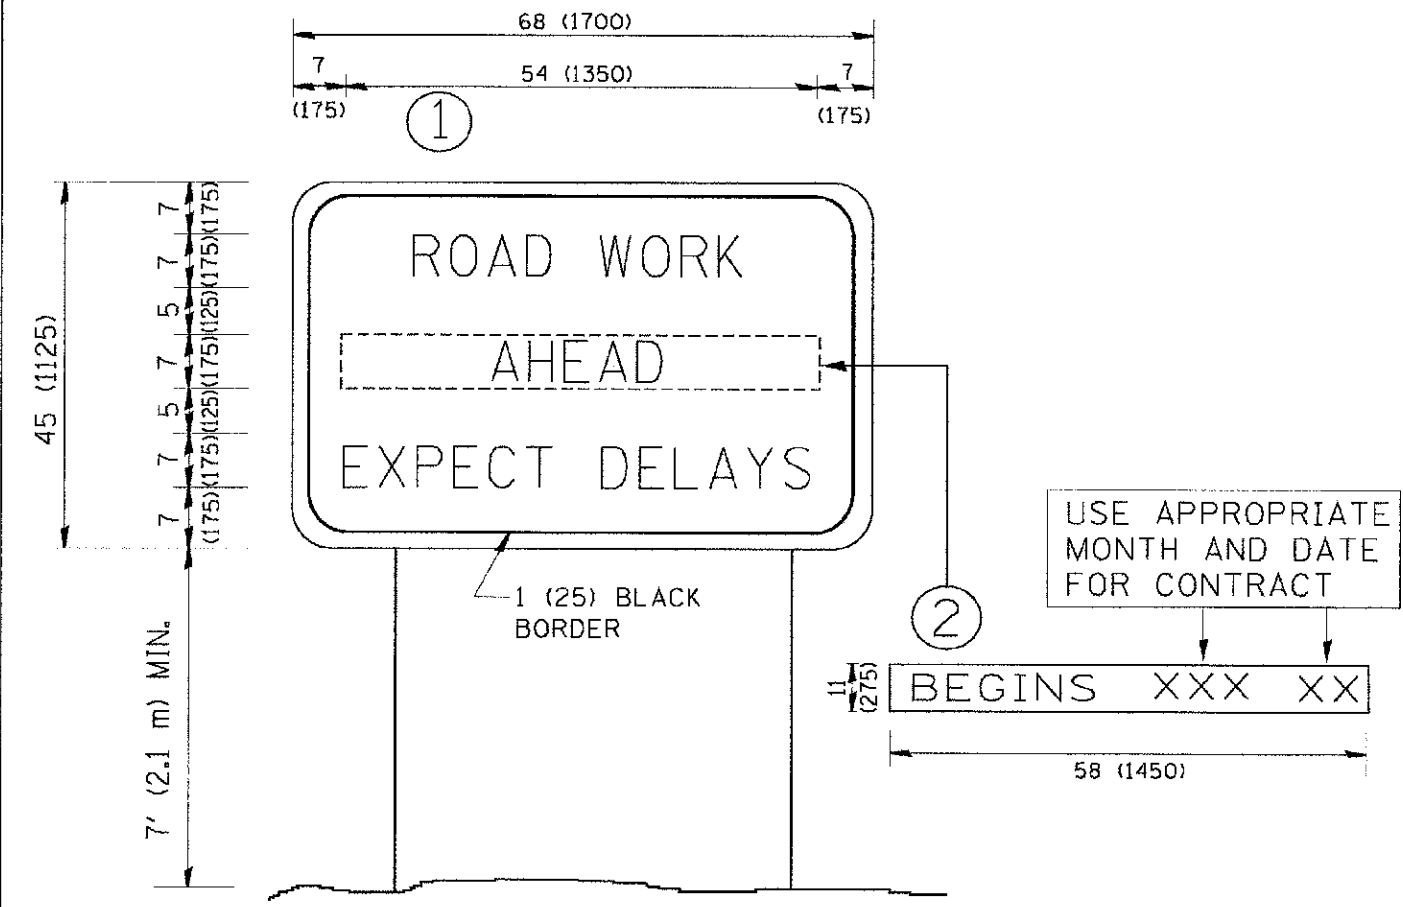

NOTES:

1. USE BLACK LETTERING ON ORANGE BACKGROUND.
2. ERECT SIGNS IN ADVANCE OF THE LOCATION FOR THE "ROAD CONSTRUCTION AHEAD" SIGN AT LOCATIONS AS DIRECTED BY THE ENGINEER.
3. ERECT SIGN ① WITH INSTALLED PANEL ② ONE WEEK PRIOR TO THE START OF CONSTRUCTION.
4. REMOVE PANEL ② SOON AFTER THE START OF CONSTRUCTION.
5. SEE SPECIAL PROVISION FOR "TEMPORARY INFORMATION SIGNING" FOR ADDITIONAL INFORMATION.
6. ONE SIGN ASSEMBLY EQUALS 25.70 SQ. FT. (2.3 SQ. M.)
7. SHALL BE PAID FOR AS TEMPORARY INFORMATION SIGNING.

ALL DIMENSIONS ARE IN INCHES (MILLIMETERS) UNLESS OTHERWISE SHOWN.

FILE NAME = W:\dist\skid\22x34\to22-dgn	USER NAME = gregj_08/08/08	DESIGNED -	REVISED - R. NJRS 09-15-97	STATE OF ILLINOIS DEPARTMENT OF TRANSPORTATION	ARTERIAL ROAD INFORMATION SIGN		F.A.I. RTE. 3533	SECTION 09-00072-00-PV	COUNTY COOK	TOTAL SHEETS 21	SHEET NO. 20
	PLOT SCALE = 50.000 1/4" IN.	DRAWN -	REVISED - R. NJRS 12-11-97		SCALE: NONE	SHEET NO. 1 OF 1 SHEETS	STA.	TC-22		CONTRACT NO.	63811
	PLOT DATE = 1/4/2008	CHECKED -	REVISED - T. RAMMACHER 02-02-99				FED. ROAD DIST. NO. (ILLINOIS)		FED. AID PROJECT		
		DATE -	REVISED - C. JUCCIUS 01-31-07								