


PROPOSED TYPICAL SECTION

N. SUNSET AVENUE
STA. 13400 + 35.00 TO STA. 13400 + 74.81

N. TAY STREET
STA. 14101 + 35.0 TO STA. 14102 + 72.0

PROPOSED LEGEND

- ① HOT-MIX ASPHALT SURFACE COURSE, MIX "C", N50, SPECIAL 4" (2 LIFTS)
- ③ AGGREGATE SUBGRADE IMPROVEMENT
- ④ COMBINATION CONCRETE CURB AND GUTTER, TYPE B-6.18
- ⑤ PORTLAND CEMENT CONCRETE SIDEWALK, 5"
- ⑥ TOPSOIL AND SOD OR SEED (SALT TOLERANT), SEE LANDSCAPING PLANS
- ⑦ RETAINING WALL
- ⑧ GEOTECHNICAL REINFORCEMENT (SEE PLANS FOR LOCATIONS)

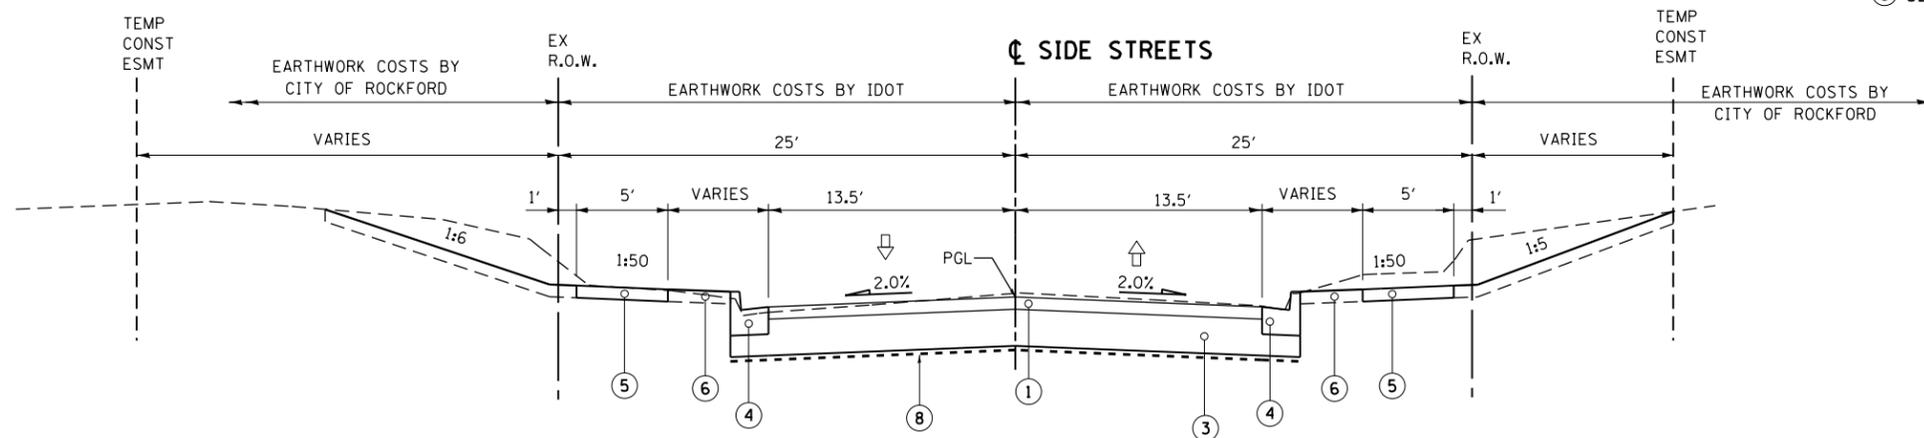

PROPOSED TYPICAL SECTION

N. HINKLEY AVENUE
STA. 13900 + 72.7 TO STA. 13902 + 55.0

N. FOREST AVENUE
STA. 14000 + 80.9 TO STA. 14002 + 45.00

N. OAKWOOD AVENUE
STA. 14200 + 87.3 TO STA. 14203 + 40.0

NOTES:

1. GUTTERS SHALL SLOPE IN THE SAME DIRECTION AS THE ADJACENT PAVEMENT.
2. 7' WIDE SIDEWALK WHEN LOCATED AT BACK OF CURB
- SEE SCHEDULE FOR AGGREGATE SUB-GRADE IMPROVEMENT FOR THICKNESS

FILE NAME =	USER NAME = dossed	DESIGNED - BFH	REVISED -
et:\pw\work\p\idot\dossed\dms67949\0264750-sh-typical-1pgs12-21.dgn		DRAWN - BFH	REVISED -
		CHECKED - RCH	REVISED -
		DATE - \$SUBDATE\$	REVISED -

TYPICAL SECTIONS	
SIDE STREETS	
SCALE:	SHEET NO. 7 OF 10 SHEETS STA. TO STA.

F.A.P. RTE.	SECTION	COUNTY	TOTAL SHEETS	SHEET NO.
303	41R	WINNEBAGO	327	18
CONTRACT NO. 64750				
FED. ROAD DIST. NO. 2 ILLINOIS FED. AID PROJECT				