


SCALE: 1" = 40' SHEET NO. 195 OF 302 SHEETS STA. 248+55 TO STA. 260+50 FED. ROAD DIST. NO. 2 | ILLINOIS FED. AID PROJECT

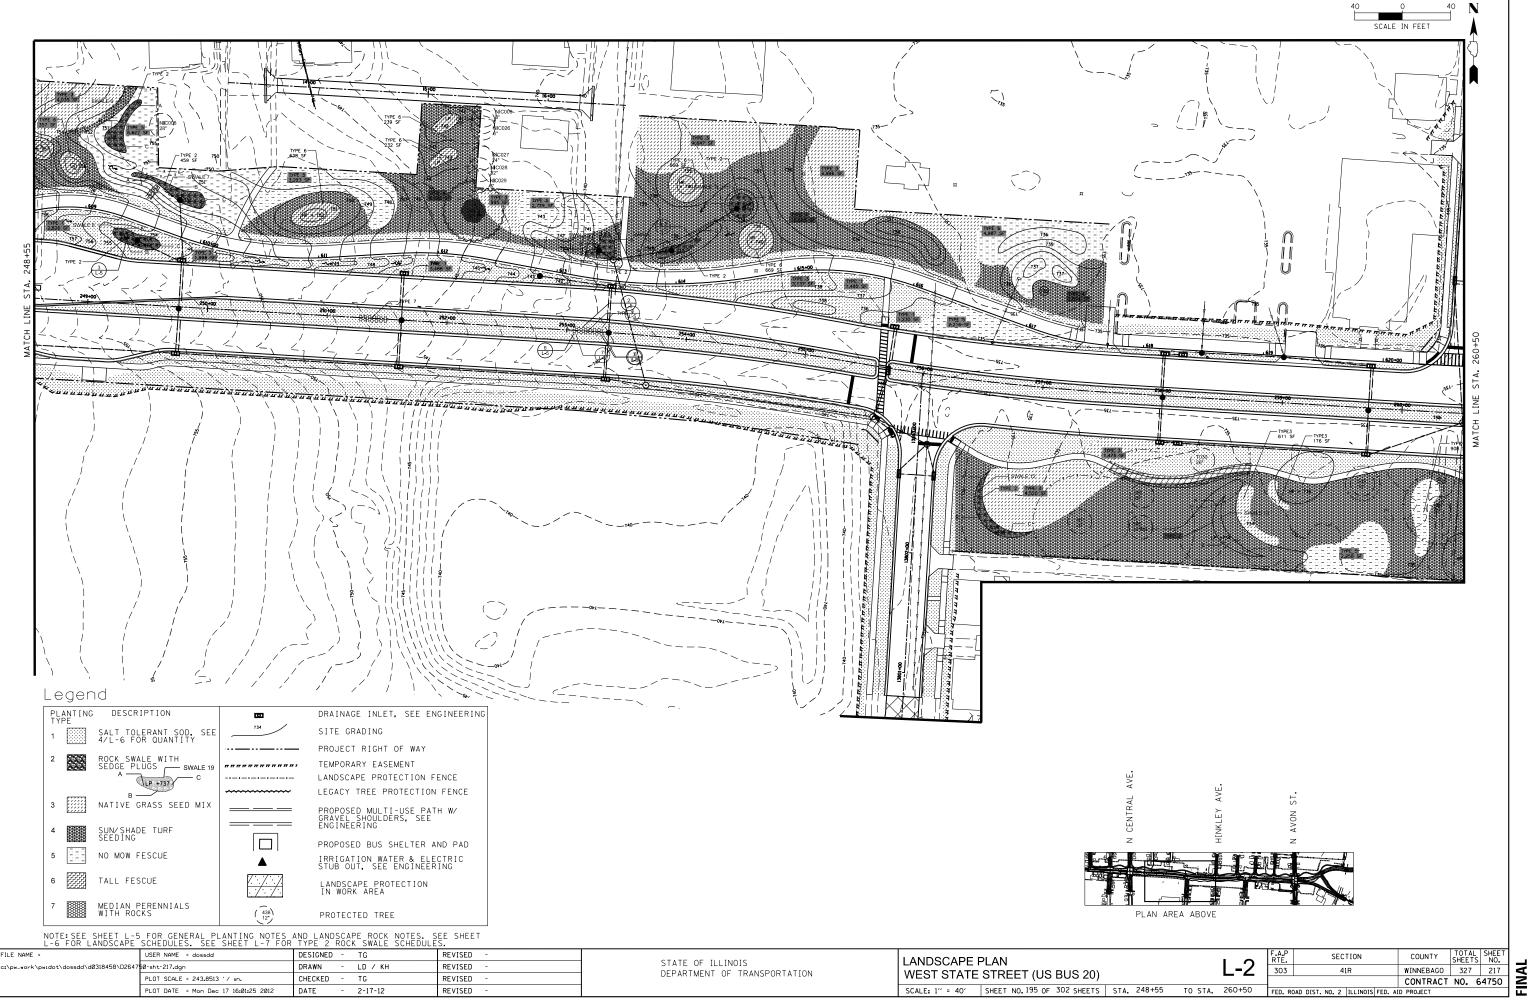

PLOT DATE = Mon Dec 17 16:01:25 2012

DATE - 2-17-12

REVISED