


MORGAN ST.

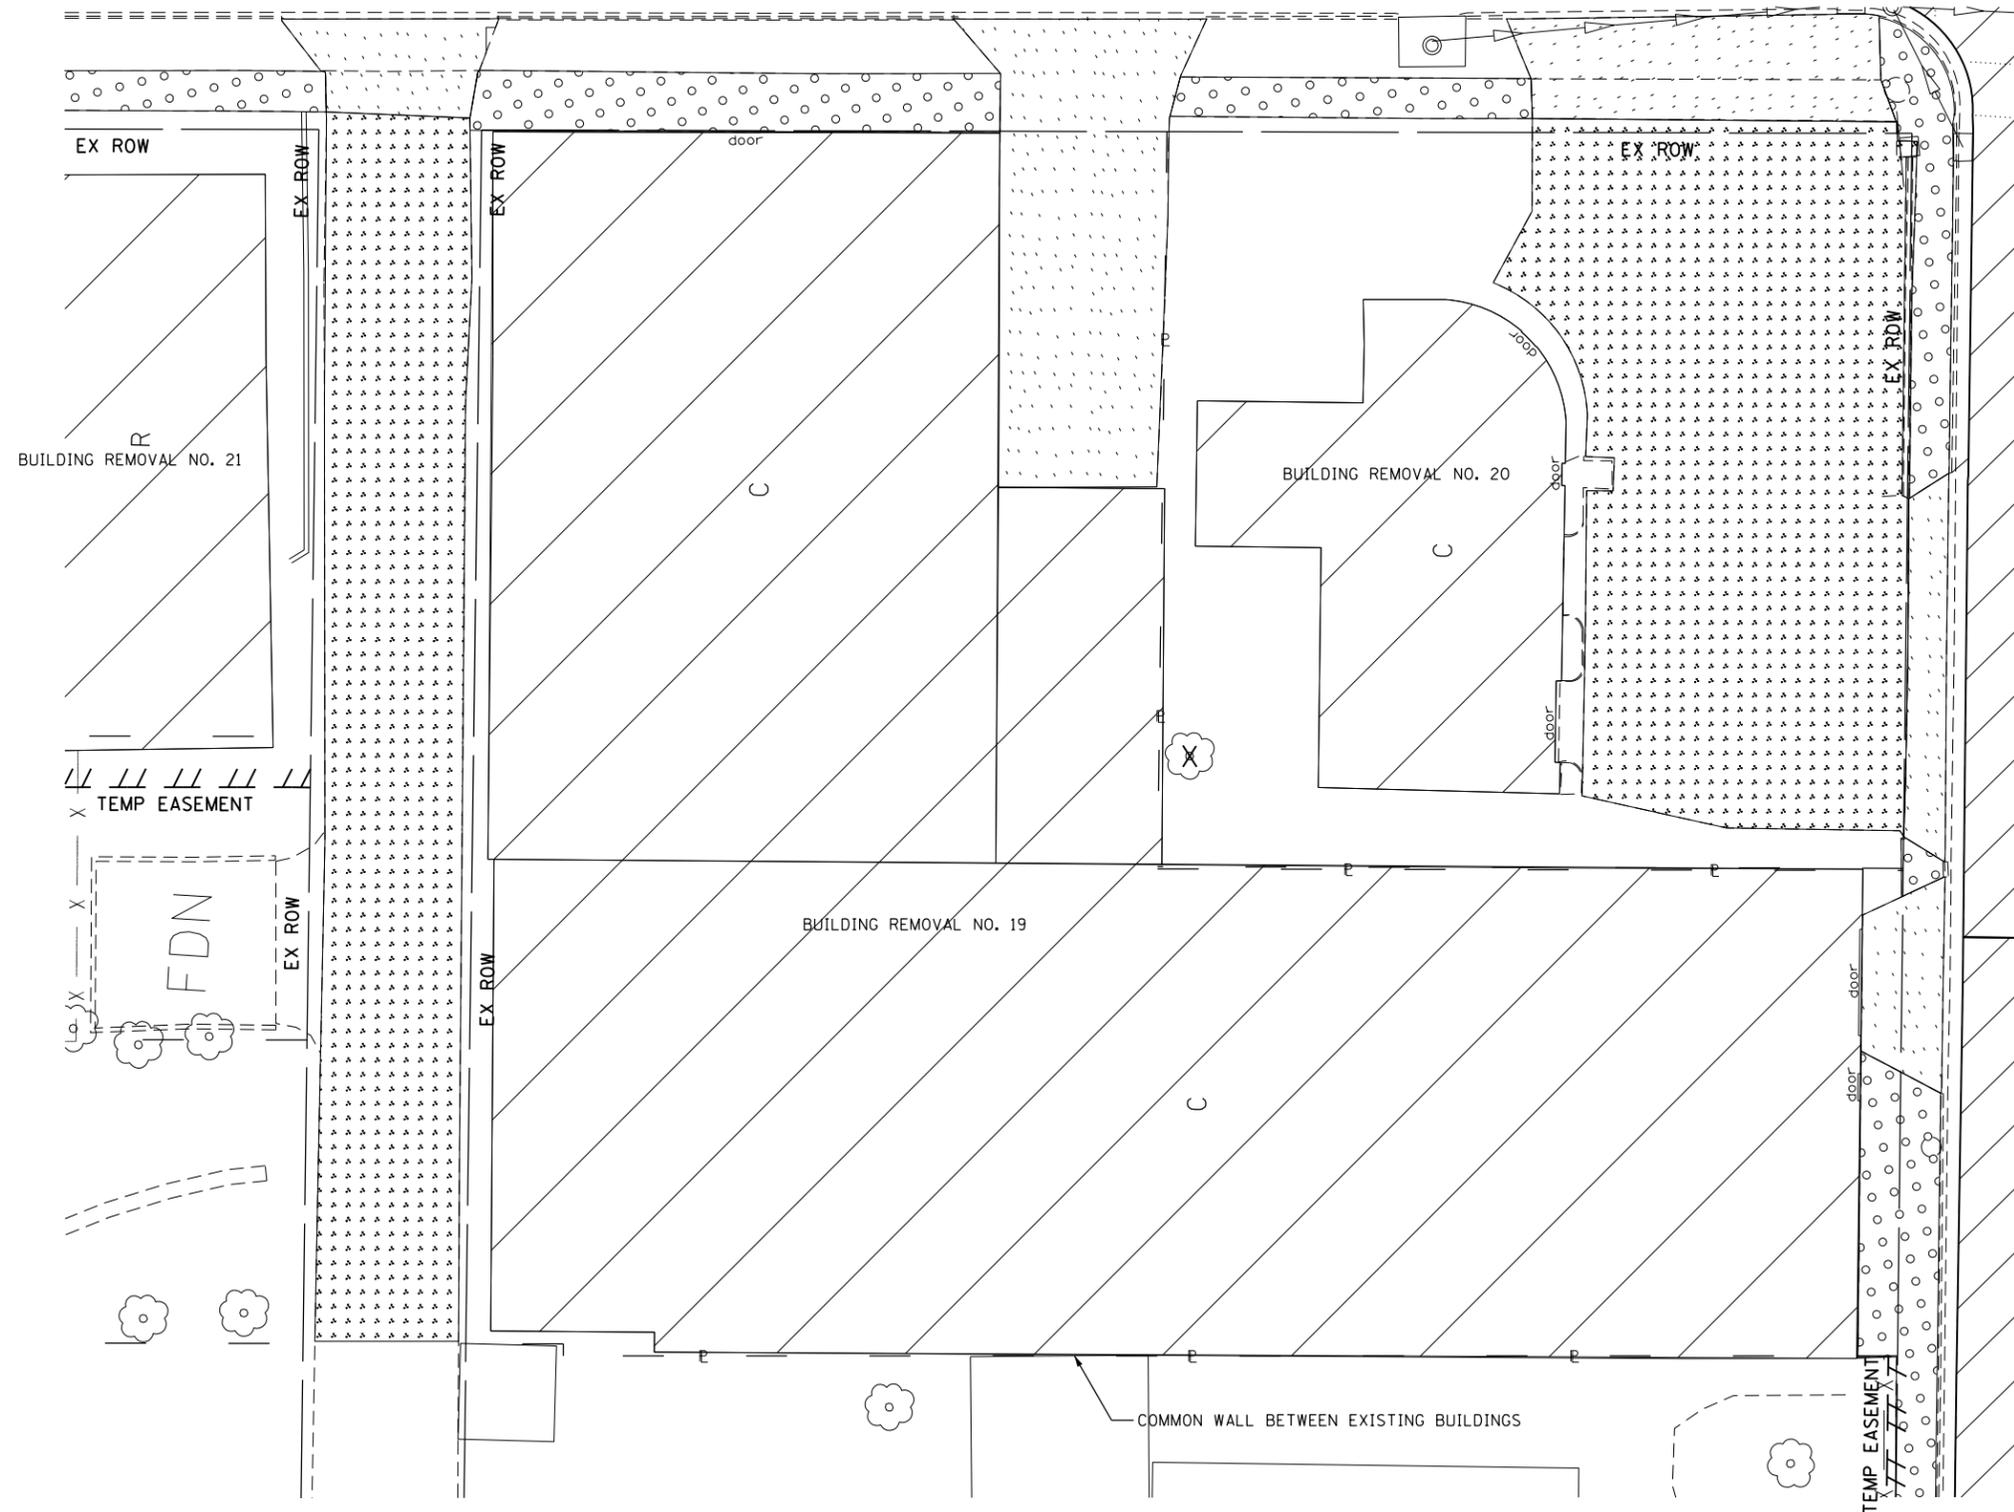

LEGEND

-  SIDEWALK REMOVAL
-  PAVEMENT REMOVAL (PAID FOR AS EARTH EXCAVATION)
-  DRIVEWAY PAVEMENT REMOVAL
-  BUILDING REMOVAL

NOTE:
 1. SEE IL 2 AND MORGAN ST REMOVAL PLANS FOR ADDITIONAL REMOVAL INFORMATION.
 2. SEE SPECIAL PROVISIONS FOR REMOVAL OF COMMON WALL LOCATED BETWEEN BUILDING REMOVAL NO. 19 AND EXISTING BUILDING TO REMAIN.

IL RTE 2

FILE NAME = *FILEL*	USER NAME = *USER*	DESIGNED -	REVISED -	STATE OF ILLINOIS DEPARTMENT OF TRANSPORTATION	PARKING LOT - EXISTING CONDITIONS			F.A.P. RTE.	SECTION	COUNTY	TOTAL SHEETS	SHEET NO.
	PLOT SCALE = *SCALE*	DRAWN -	REVISED -					742	(32,33) R-1	WINNEBAGO	705	155
PLOT DATE = *DATE*	CHECKED -	REVISED -	SCALE: 1:10		SHEET NO. 1 OF 3 SHEETS	STA.	TO STA.	ILLINOIS FED. AID PROJECT				
	DATE -	REVISED -										