


LOCATION		EXISTING PAVEMENT	SOURCE
FROM	TO		
MARCHESANO DR (WEST LEG)		2.5" ASPHALT ON 9" CONCRETE	CORE

BRICK WALL REMOVAL AND REPLACEMENT SHALL BE DONE BY PROPERTY OWNER TO LOCATE OUTSIDE ROW

REMOVAL NOTES

1. SEE WATERMAIN PLANS FOR WATER ITEMS TO BE REMOVED OR ADJUSTED.
2. SEE SANITARY SEWER PLANS FOR SANITARY SEWER REMOVAL OR ADJUSTMENTS.
3. SEE TRAFFIC SIGNAL PLANS FOR REMOVAL OF EXISTING TRAFFIC SIGNAL EQUIPMENT.
4. SEE DISTRICT DETAIL 35.4, "SIDEWALK AND DRIVEWAY LIMITS OF DRIVEWAY AND SIDEWALK PAVEMENT PAY AREAS" FOR REMOVAL LIMITS.
5. BUILDING REMOVAL SHALL INCLUDE THE COMPLETE REMOVAL OF ALL FENCES, STEPS, PATIOS, GARAGES, SHEDS, ETC LOCATED ON THE PROPERTY THE BUILDING IS BEING REMOVED FROM, UNLESS NOTED OTHERWISE.
6. CHECK LANDSCAPING PLANS FOR TREES TO BE PROTECTED PRIOR TO BEGINNING TREE REMOVAL. ANY TREES IDENTIFIED TO BE SAVED IN THE LANDSCAPING PLANS WHICH ARE MARKED TO BE REMOVED IN THE REMOVAL PLANS SHALL BE COORDINATED BY THE ENGINEER WITH THE CITY OF ROCKFORD.

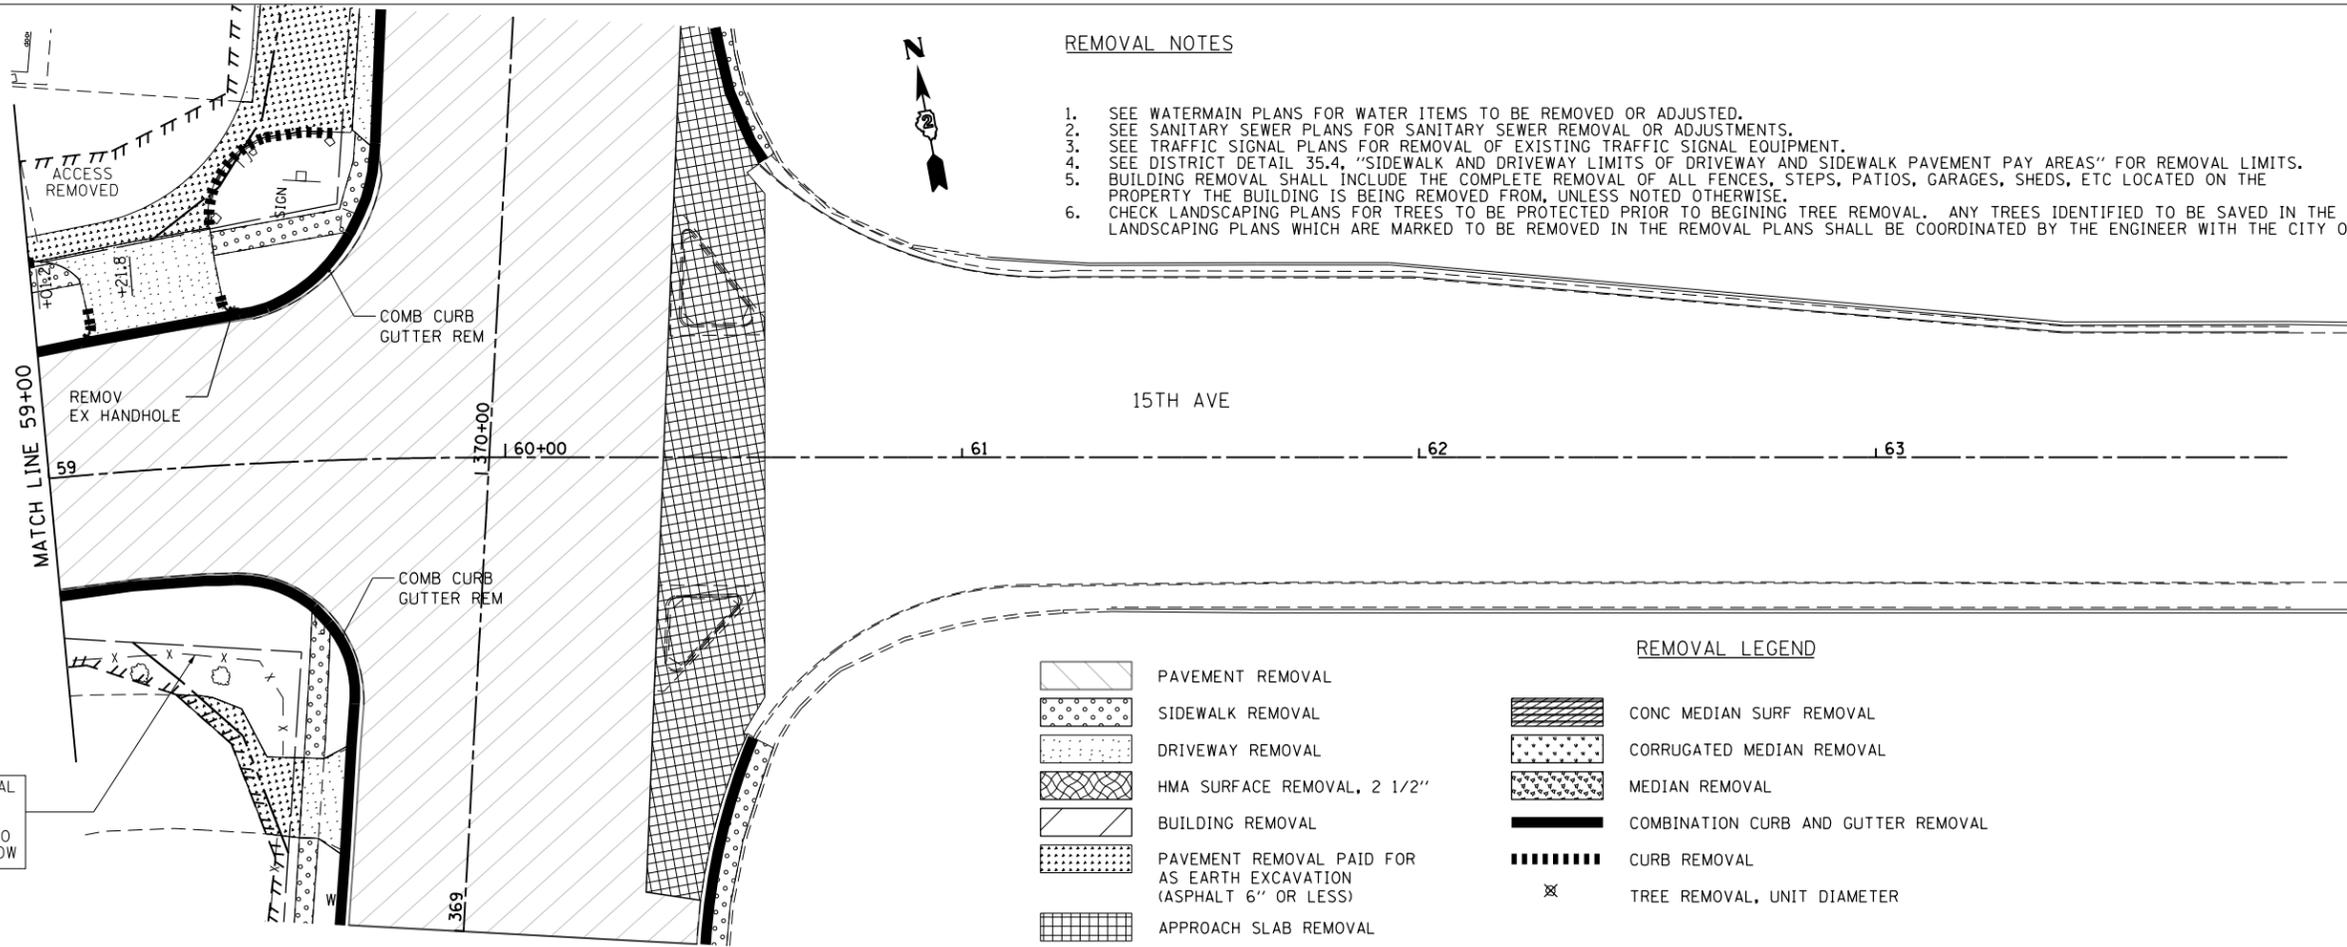

BRICK WALL REMOVAL AND REPLACEMENT SHALL BE DONE BY PROPERTY OWNER TO LOCATE OUTSIDE ROW

[Pattern]	PAVEMENT REMOVAL
[Pattern]	SIDEWALK REMOVAL
[Pattern]	DRIVEWAY REMOVAL
[Pattern]	HMA SURFACE REMOVAL, 2 1/2"
[Pattern]	BUILDING REMOVAL
[Pattern]	PAVEMENT REMOVAL PAID FOR AS EARTH EXCAVATION (ASPHALT 6" OR LESS)
[Pattern]	APPROACH SLAB REMOVAL

REMOVAL LEGEND

[Pattern]	CONC MEDIAN SURF REMOVAL
[Pattern]	CORRUGATED MEDIAN REMOVAL
[Pattern]	MEDIAN REMOVAL
[Pattern]	COMBINATION CURB AND GUTTER REMOVAL
[Pattern]	CURB REMOVAL
[Symbol]	TREE REMOVAL, UNIT DIAMETER