
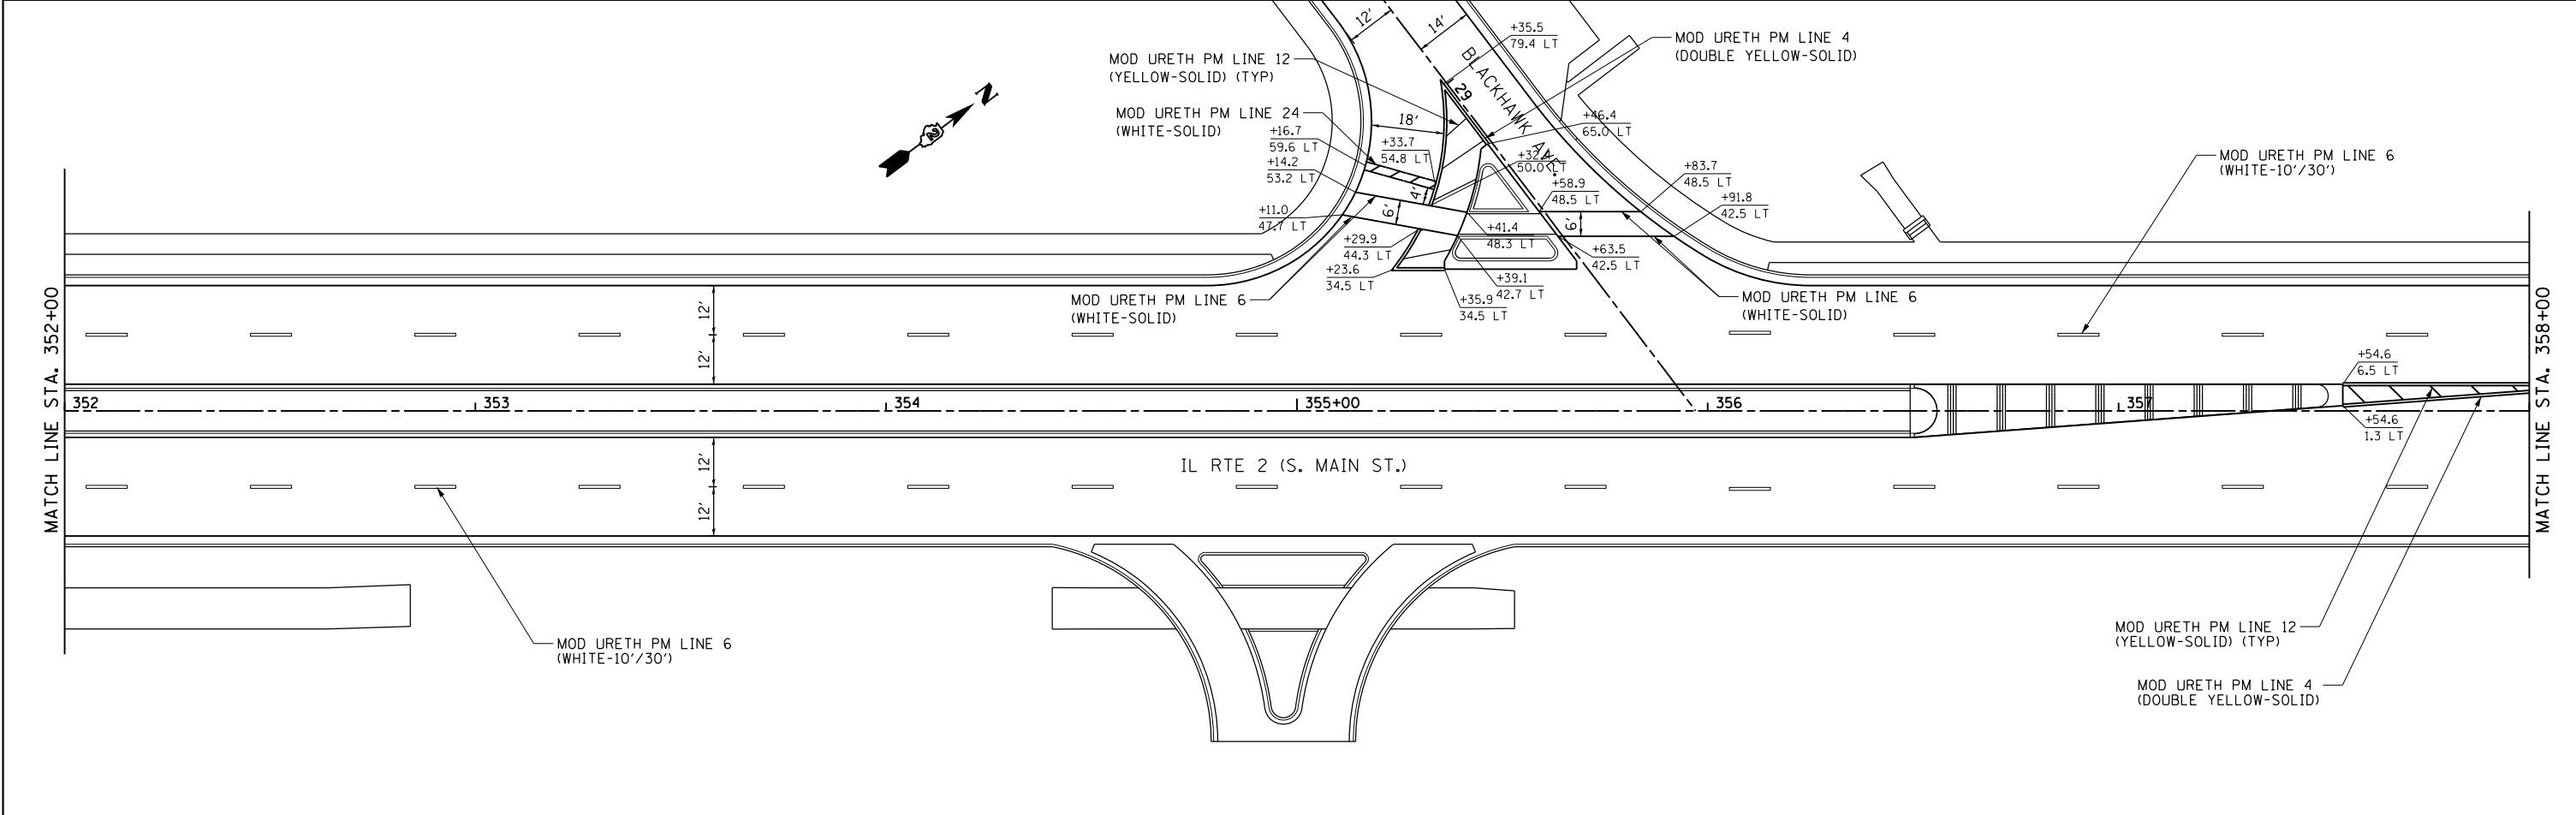


NOTE:
SEE STATE HIGHWAY STANDARD 780001, TYPICAL PAVEMENT MARKINGS, AND DISTRICT DETAIL 41.1, TYPICAL PAVEMENT MARKINGS, FOR ADDITIONAL PAVEMENT MARKING DETAILS.

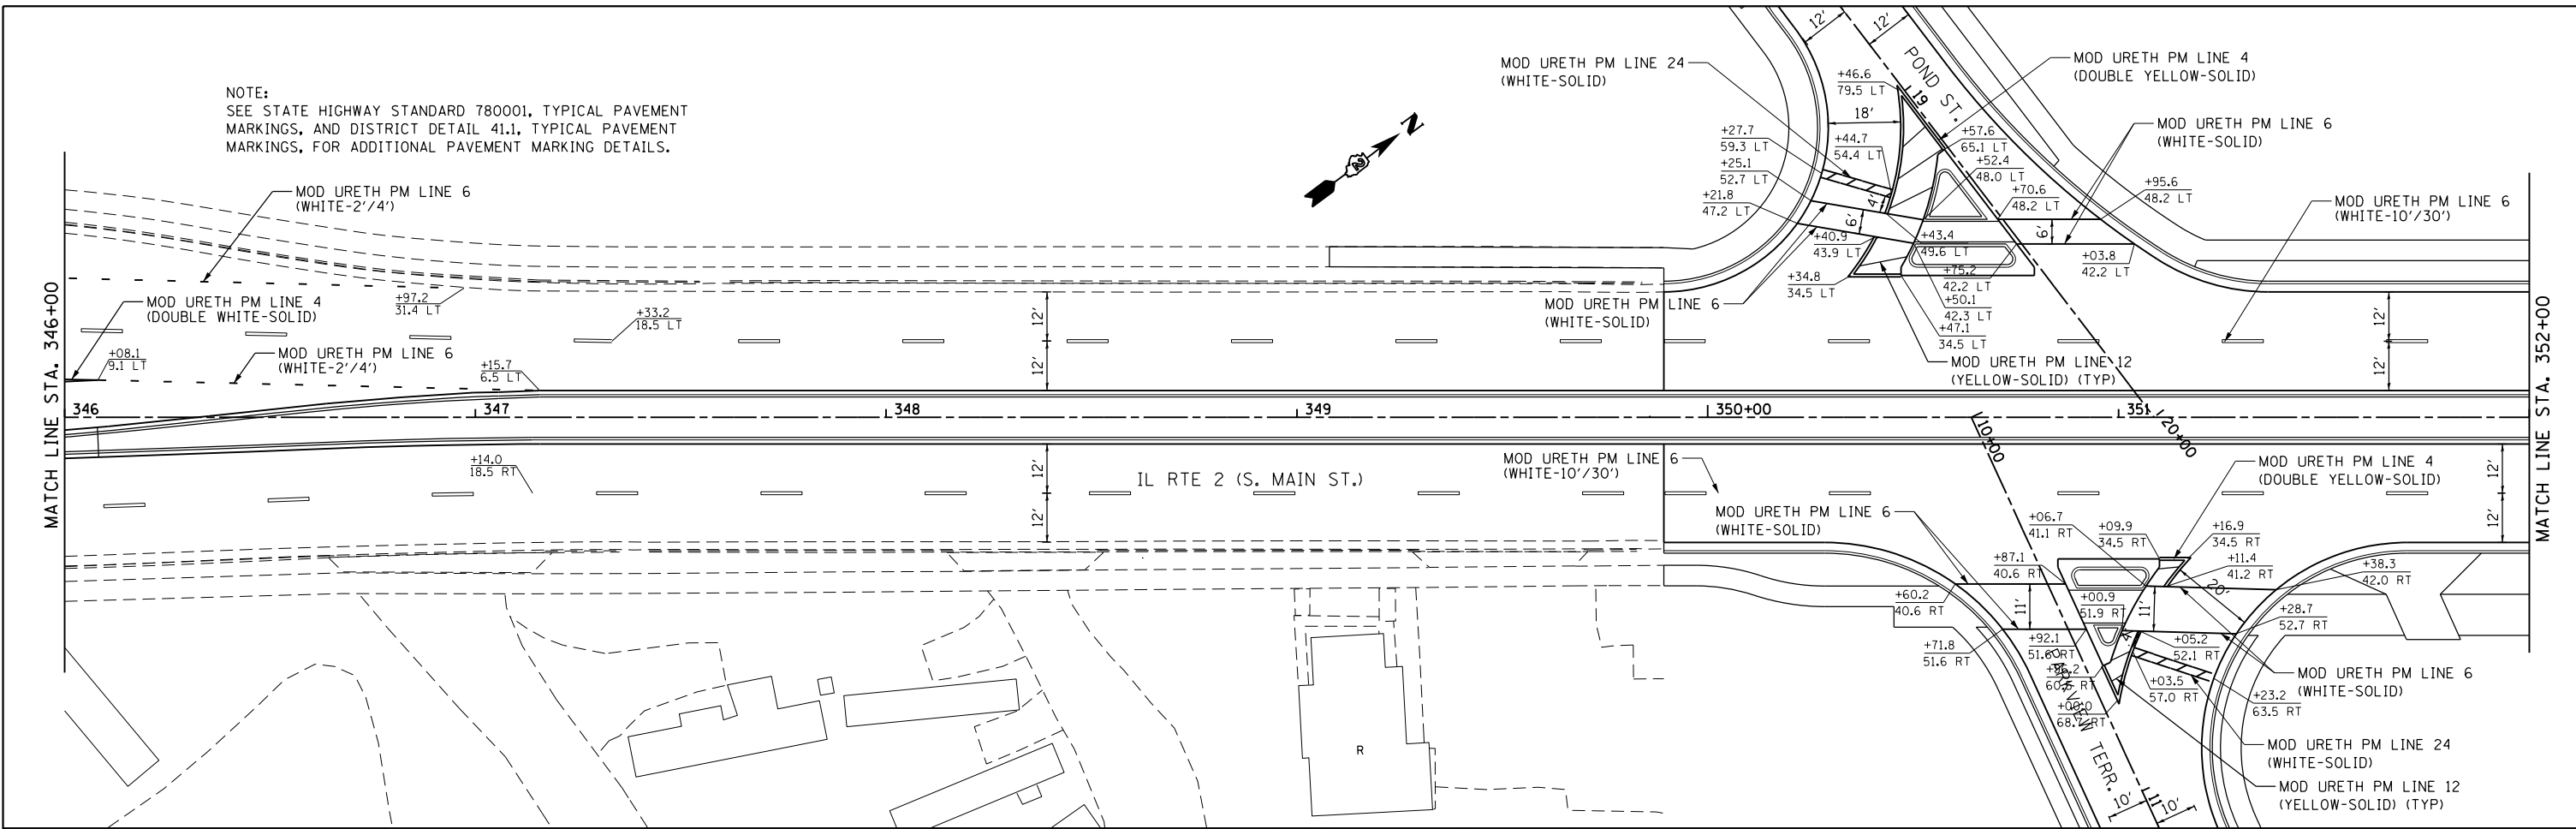

FILE NAME =	USER NAME = #USER*	DESIGNED -	REVISED -	STATE OF ILLINOIS DEPARTMENT OF TRANSPORTATION	IL RTE 2 PAVEMENT MARKING PLAN			F.A.P. RTE.	SECTION	COUNTY	TOTAL SHEETS	SHEET NO.
#FILE#		DRAWN -	REVISED -					742	(32,33) R-1	WINNEBAGO	705	418
	PLOT SCALE = #SCALE*	CHECKED -	REVISED -		SCALE: 1" = 20'			CONTRACT NO. 64821				
	PLOT DATE = #DATE*	DATE -	REVISED -		SHEET NO. 3 OF 15 SHEETS			STA. 346+00 TO STA. 358+00				

ILLINOIS FED. AID PROJECT