


TEMPORARY TRAFFIC SIGNAL PLAN

2014 - STAGE 1

NOTES:

UTILIZE EXISTING CONDUIT UNDER IL RTE 2 TO GET POWER TO EXISTING MAST ARM.
 ROTATE THE SIGNAL LOCATED OVER THE SB PASSING LANE TO BE USED FOR STAGE 1 NB TRAFFIC.

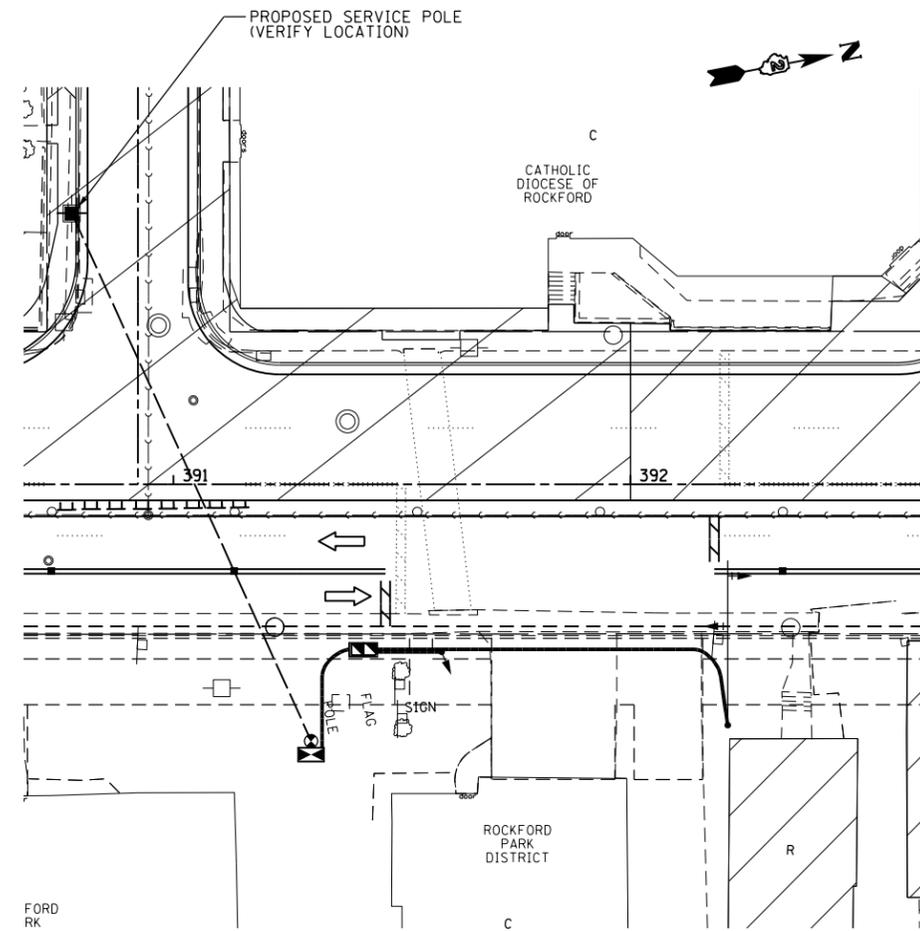

TEMPORARY TRAFFIC SIGNAL PLAN

2014 - STAGE 2

NOTES:

UTILIZE PROPOSED CONDUIT TO GET POWER TO PROPOSED MAST ARM.
 ROTATE THE SIGNAL LOCATED OVER THE PROPOSED SB PASSING LANE TO BE USED FOR STAGE 2 SB TRAFFIC.
 ROTATE THE NB NEAR RIGHT SIGNAL TO BE USED FOR FIRE DEPARTMENT ENTRANCE

FILE NAME =	USER NAME = #USER#	DESIGNED -	REVISED -
#FILE#		DRAWN -	REVISED -
	PLOT SCALE = #SCALE#	CHECKED -	REVISED -
	PLOT DATE = #DATE#	DATE -	REVISED -

**STATE OF ILLINOIS
 DEPARTMENT OF TRANSPORTATION**

**EXISTING TRAFFIC SIGNAL PLAN
 IL 2 AT ROCKFORD FIRE DEPT.**

SCALE: 1:20 SHEET NO. 10 OF 24 SHEETS STA. TO STA.

F.A.P. RTE.	SECTION	COUNTY	TOTAL SHEETS	SHEET NO.
742	(32, 33) R-1	WINNEBAGO	705	440
			CONTRACT NO. 64821	
ILLINOIS FED. AID PROJECT				