


LEGEND

- (143'-E-2'')
 - (143'-2'')
 - 143'-2''
 - S
 - I
- LENGTH - EXISTING 2" CONDUIT
 - LENGTH - PROPOSED INTERSECTION CONDUIT OF SIZE SPECIFIED
 - LENGTH - PROPOSED SYSTEM CONDUIT OF SIZE SPECIFIED
 - SYSTEM TRAFFIC SIGNAL ITEM
 - INTERSECTION TRAFFIC SIGNAL ITEM

LEGEND

- | | EXISTING | PROPOSED |
|-----------------------------|----------|----------|
| CONDUIT | | |
| HANDHOLE | | |
| CONTROLLER CABINET | | |
| MASTER CONTROLLER | | |
| POST OR MAST ARM FOUNDATION | | |

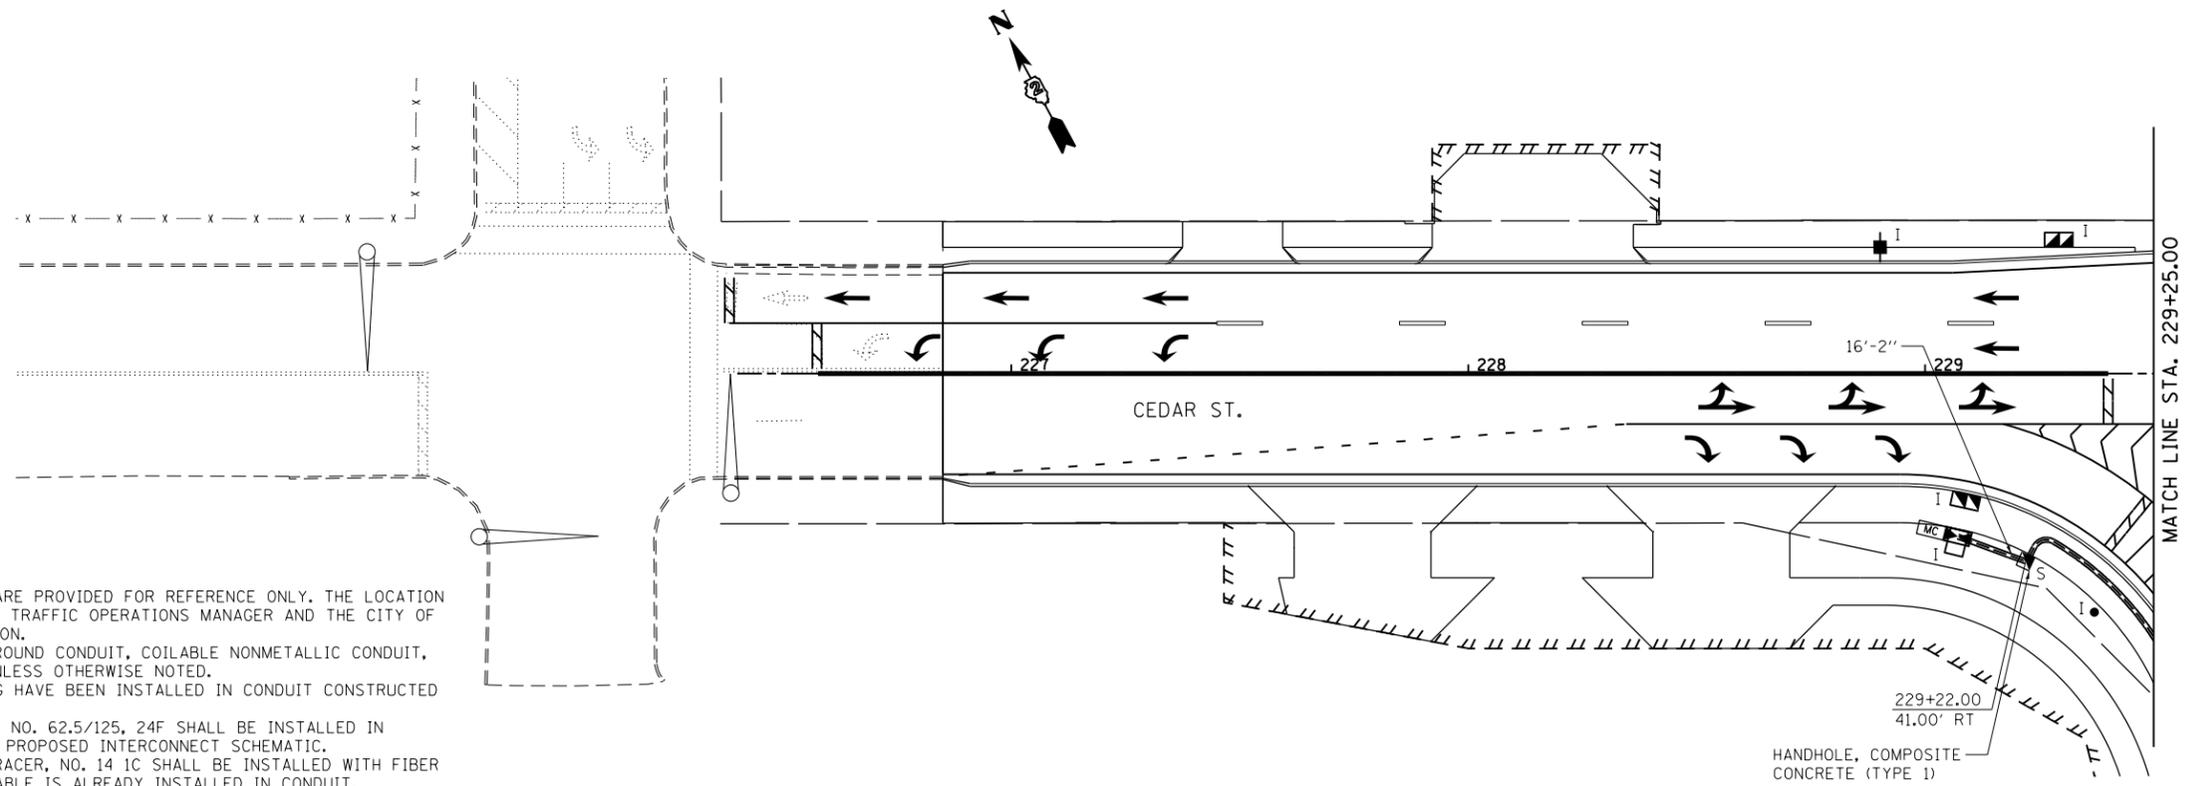

PROPOSED INTERCONNECT NOTES:

1. THE LOCATION FOR HANDHOLES ARE PROVIDED FOR REFERENCE ONLY. THE LOCATION SHALL BE VERIFIED WITH IDOT'S TRAFFIC OPERATIONS MANAGER AND THE CITY OF ROCKFORD PRIOR TO INSTALLATION.
2. ALL CONDUIT SHALL BE UNDERGROUND CONDUIT, COILABLE NONMETALLIC CONDUIT, OF THE DIAMETER SPECIFIED, UNLESS OTHERWISE NOTED.
3. TRACER CABLE AND PULL STRING HAVE BEEN INSTALLED IN CONDUIT CONSTRUCTED IN CONTRACT NO. 64515.
4. FIBER OPTIC CABLE IN CONDUIT, NO. 62.5/125, 24F SHALL BE INSTALLED IN CONDUITS AS INDICATED IN THE PROPOSED INTERCONNECT SCHEMATIC.
5. ELECTRIC CABLE IN CONDUIT, TRACER, NO. 14 1C SHALL BE INSTALLED WITH FIBER OPTIC CABLE UNLESS TRACER CABLE IS ALREADY INSTALLED IN CONDUIT.

FILE NAME = #FILE#	USER NAME = #USER#	DESIGNED -	REVISED -	STATE OF ILLINOIS DEPARTMENT OF TRANSPORTATION	MARCHESANO DR. AND CEDAR ST. INTERCONNECT PLAN			F.A.P. RTE.	SECTION	COUNTY	TOTAL SHEETS	SHEET NO.	
		DRAWN -	REVISED -		SCALE: 1" = 20'	SHEET NO. 13 OF 14 SHEETS	STA.	TO STA.	742	(32,33) R-1	WINNEBAGO	705	467
		CHECKED -	REVISED -					CONTRACT NO. 64821			ILLINOIS FED. AID PROJECT		
		DATE -	REVISED -										