


**SEGMENTAL CONCRETE BLOCK  
WALL TYPICAL (LINCOLN)**

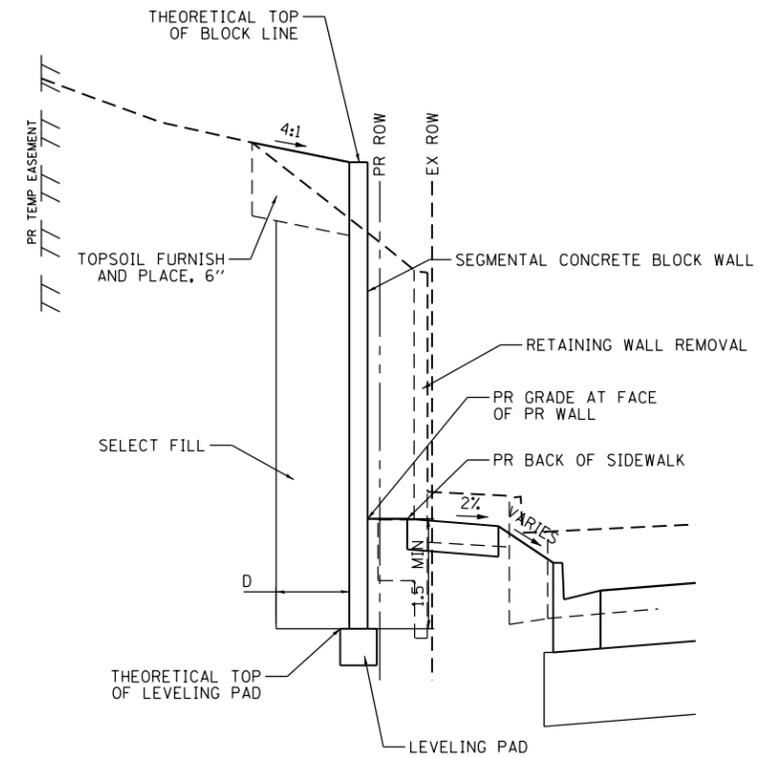

**SEGMENTAL CONCRETE BLOCK  
WALL TYPICAL (IL 2)**

FILE NAME =	USER NAME = #USER#	DESIGNED -	REVISED -
#FILE#		DRAWN -	REVISED -
	PLOT SCALE = #SCALE#	CHECKED -	REVISED -
	PLOT DATE = #DATE#	DATE -	REVISED -

**STATE OF ILLINOIS  
DEPARTMENT OF TRANSPORTATION**

**SEGMENTAL BLOCK WALL DETAIL  
IL 2 LT, FROM LINCOLN AVE TO HEATH ST (WEST LEG)**

SCALE: NTS      SHEET NO. 5 OF 12 SHEETS      STA.      TO STA.

F.A.P. RTE.	SECTION	COUNTY	TOTAL SHEETS	SHEET NO.
742	(32,33) R-1	WINNEBAGO	705	523
CONTRACT NO. 64821				
ILLINOIS FED. AID PROJECT				