


FINAL SURVEY	SURVEYED PLOTTED NOTE BOOK	BY	DATE		
				TEMPLATES	
					AREAS
NO.					

ORIGINAL SURVEY	SURVEYED PLOTTED NOTE BOOK	BY	DATE		
				TEMPLATES	
					AREAS
NO.					

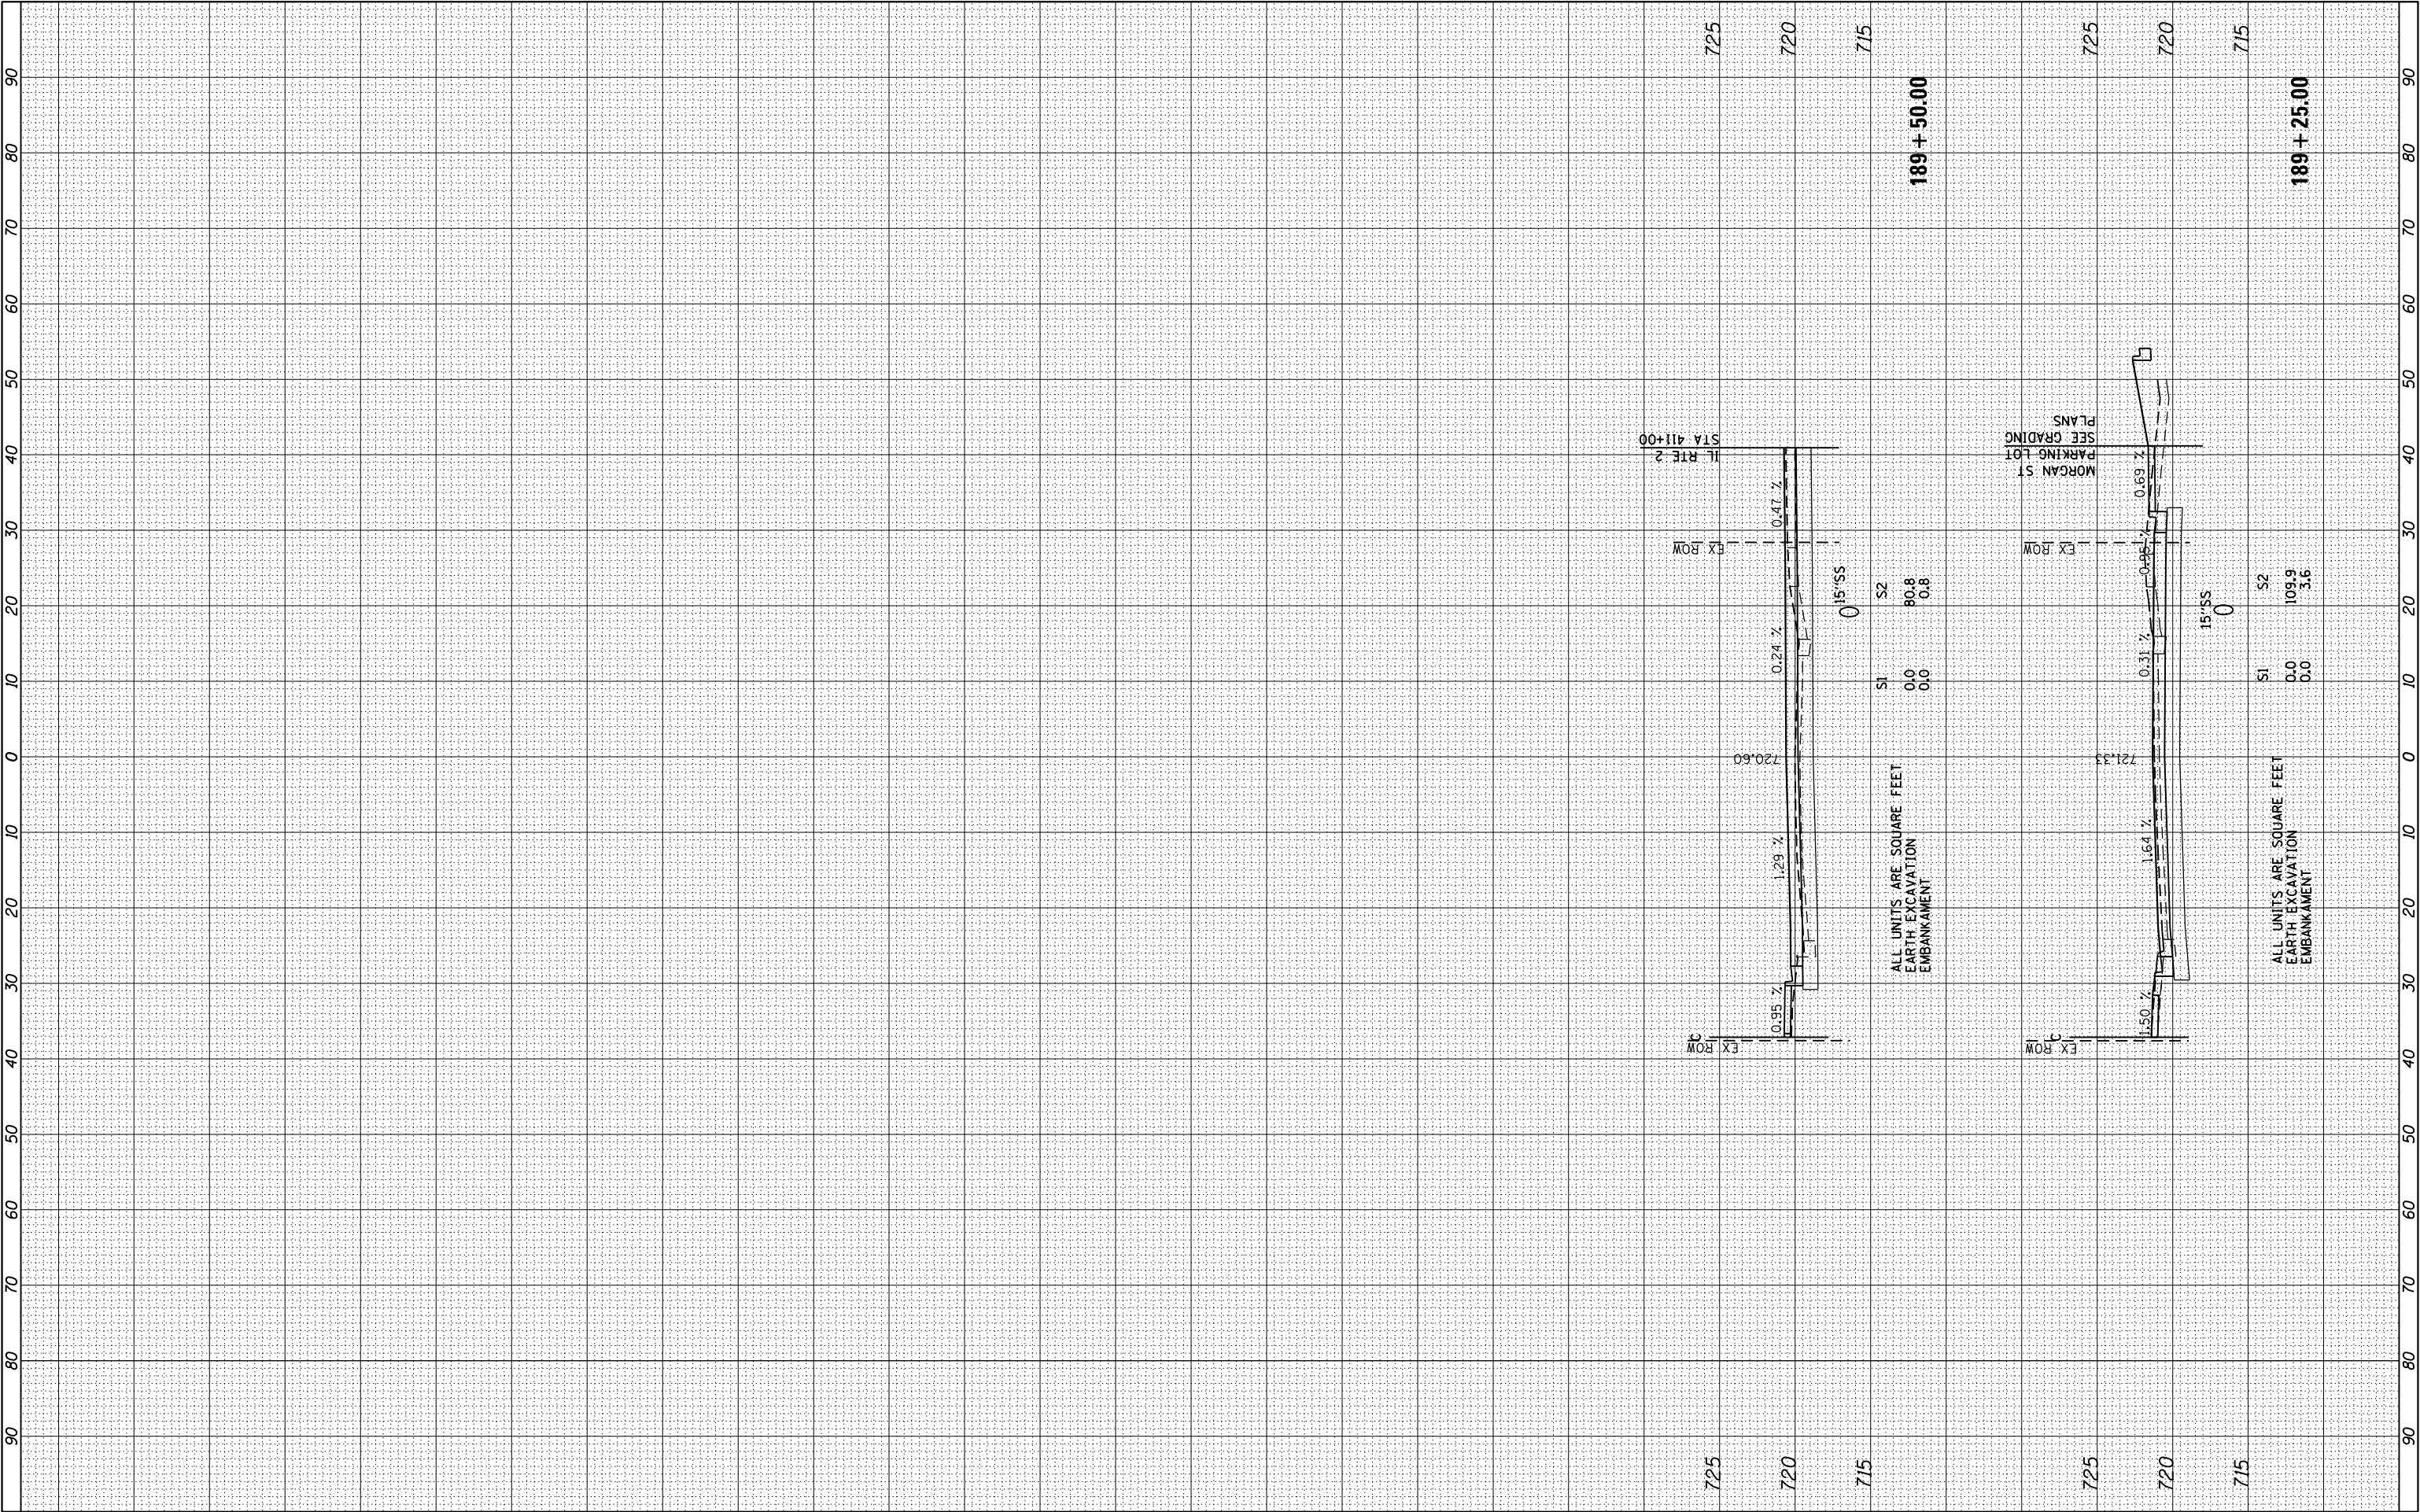

FILE NAME = *FILEL*	USER NAME = *USER*	DESIGNED -	REVISED -										
		DRAWN -	REVISED -										
		CHECKED -	REVISED -										
		DATE -	REVISED -										
XS.SHEET VERTICAL	PLOT SCALE = *SCALE*	PLOT DATE = *DATE*	STATE OF ILLINOIS DEPARTMENT OF TRANSPORTATION		MORGAN ST CROSS SECTIONS				F.A.P. RTE.	SECTION	COUNTY	TOTAL SHEETS	SHEET NO.
									742	(32, 33) R-1	WINNEBAGO	705	688
									CONTRACT NO. 64821				
									ILLINOIS FED. AID PROJECT				

