




APPROACH PAVEMENT SURFACE REMOVAL AND REPLACEMENT PLAN

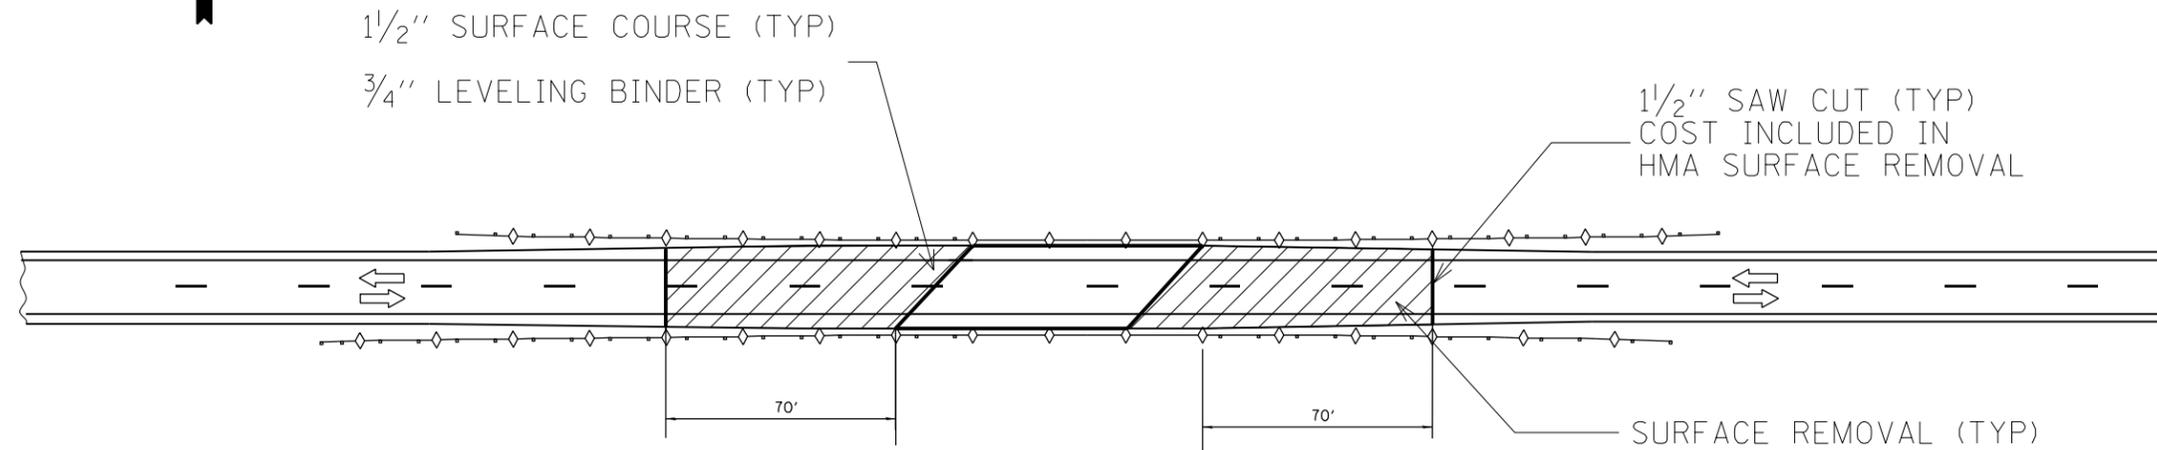

SN: 052-0034

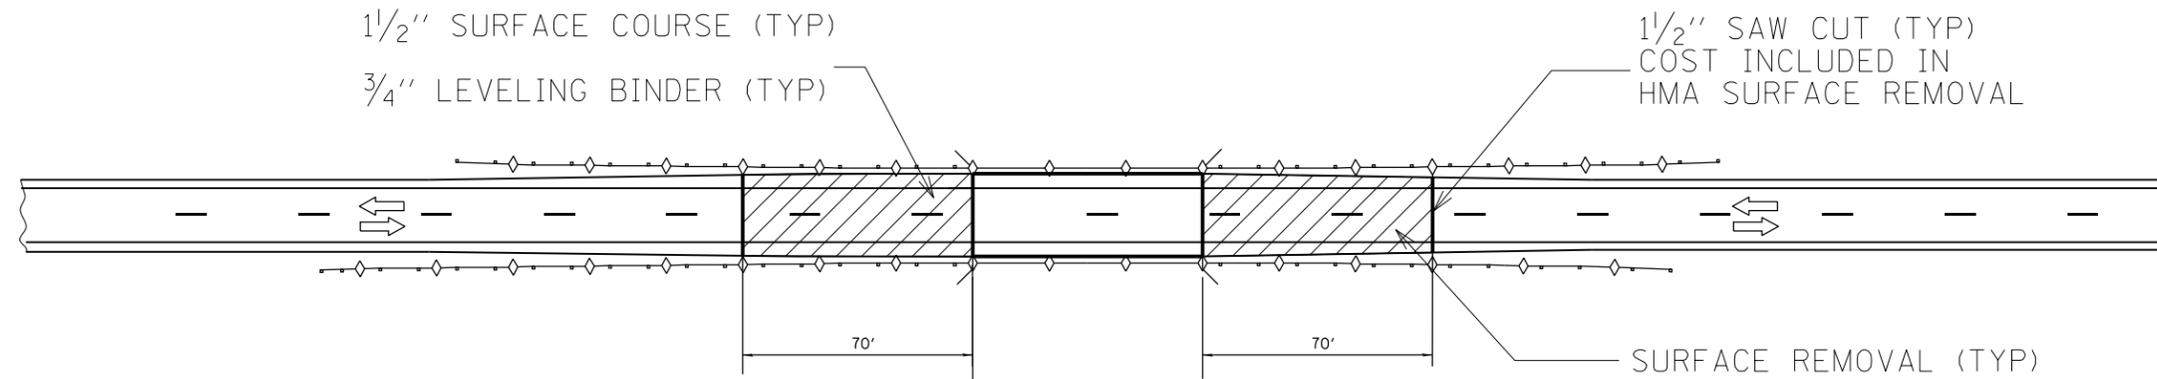

SN: 052-0035

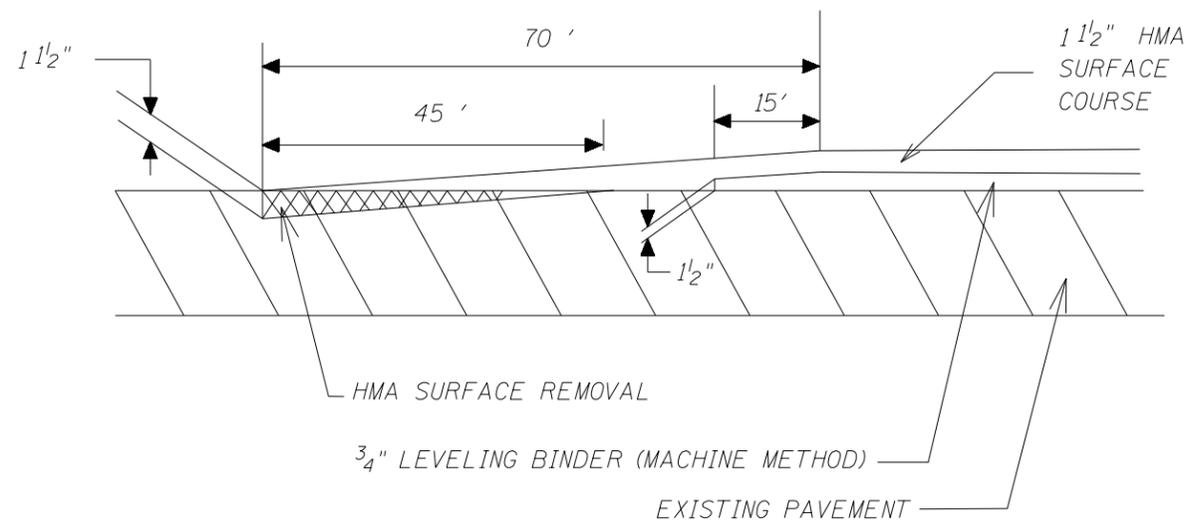

← TAPER DETAIL

NOTES:

- (1) HMA SURFACE REMOVAL (TYP)
HMA SURFACE COURSE, MIX "C" N50 (TYP)
- (2) BRIDGE OVERLAY SHALL CONSIST OF
 $\frac{1}{2}$ " WATER PROOFING SYSTEM AND
 $1\frac{3}{4}$ " SURFACE COURSE, MIX "C" N50 (TYP)

USER NAME = bortesc	DESIGNED -	REVISED -
	DRAWN -	REVISED -
PLOT SCALE = 10180.000 ft / in.	CHECKED -	REVISED -
PLOT DATE = Mon Dec 03 11:18:19 2012	DATE -	REVISED -

**STATE OF ILLINOIS
DEPARTMENT OF TRANSPORTATION**

F.A.P. RTE.	SECTION	COUNTY	TOTAL SHEETS	SHEET NO.
573	D2 DECK REPAIR 2013-2	LEE	22	10
CONTRACT NO. 64H74				