



PLAN	SURVEYED	BY	DATE
NOTE BOOK NO.	PLOTTED		
	CHECKED		
	ALIGNED		
	CADD FILE NAME		

PROFILE	SURVEYED	BY	DATE
NOTE BOOK NO.	GRADES CHECKED		
	STRUCTURE		
	NOTATIS		
	CHKD		

FILE NAME = c:\pwwork\pwwork\duncanbd\m66809\036944.sht.dwt\_05.dgn

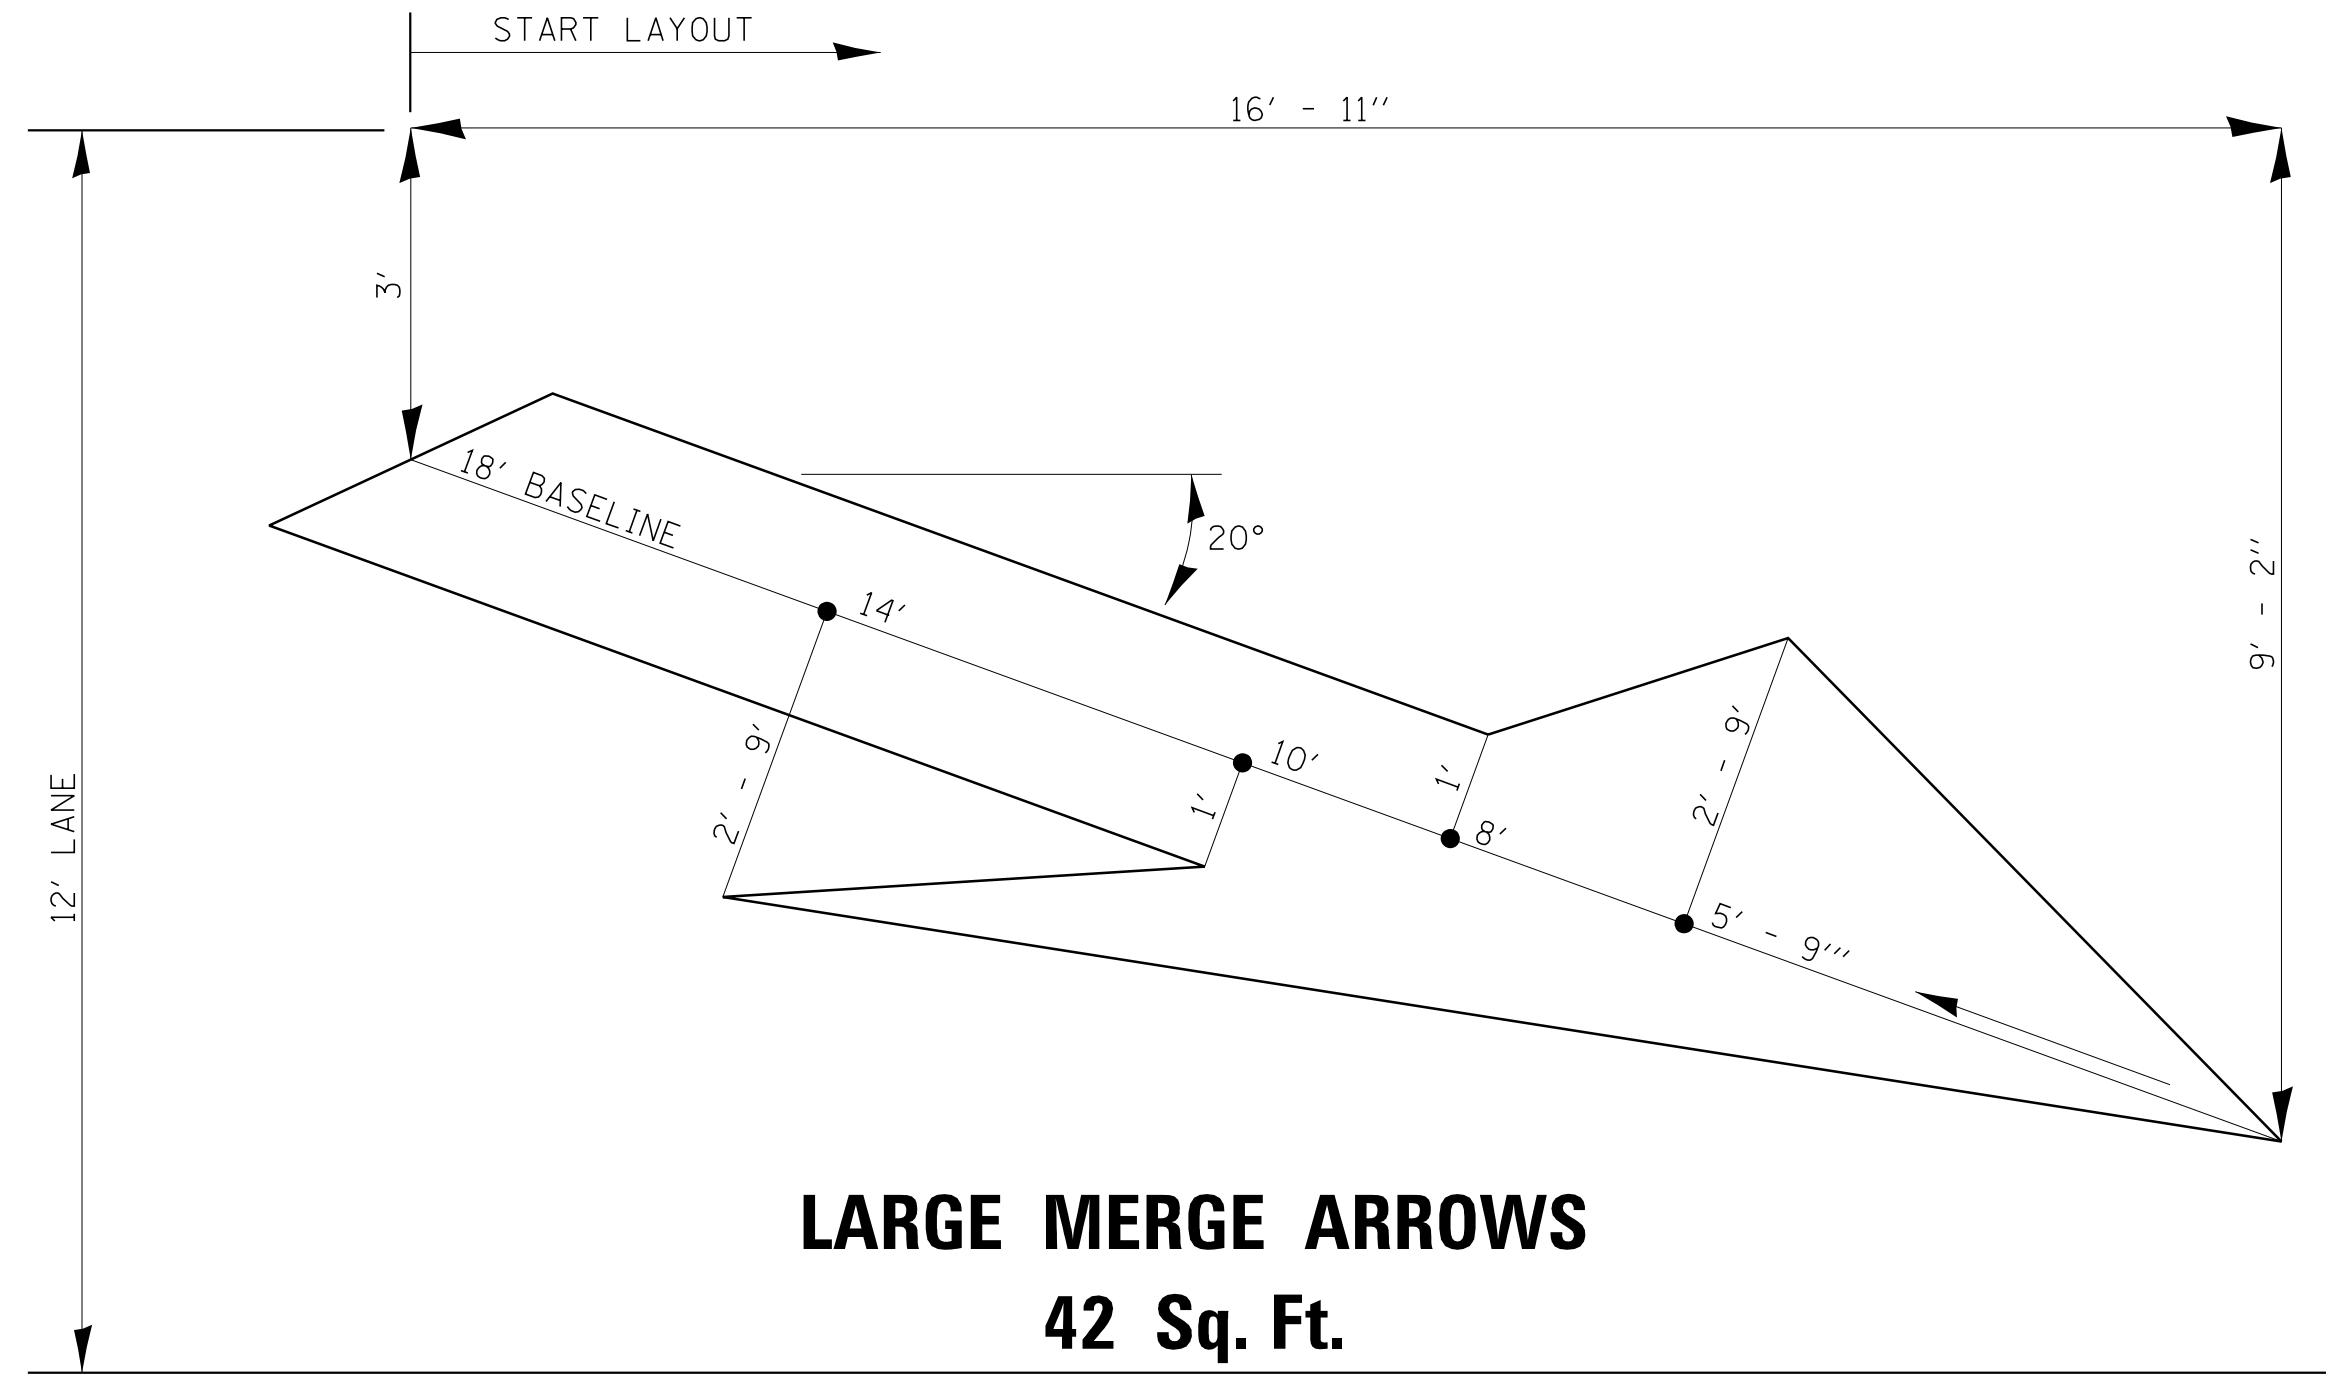

780-17

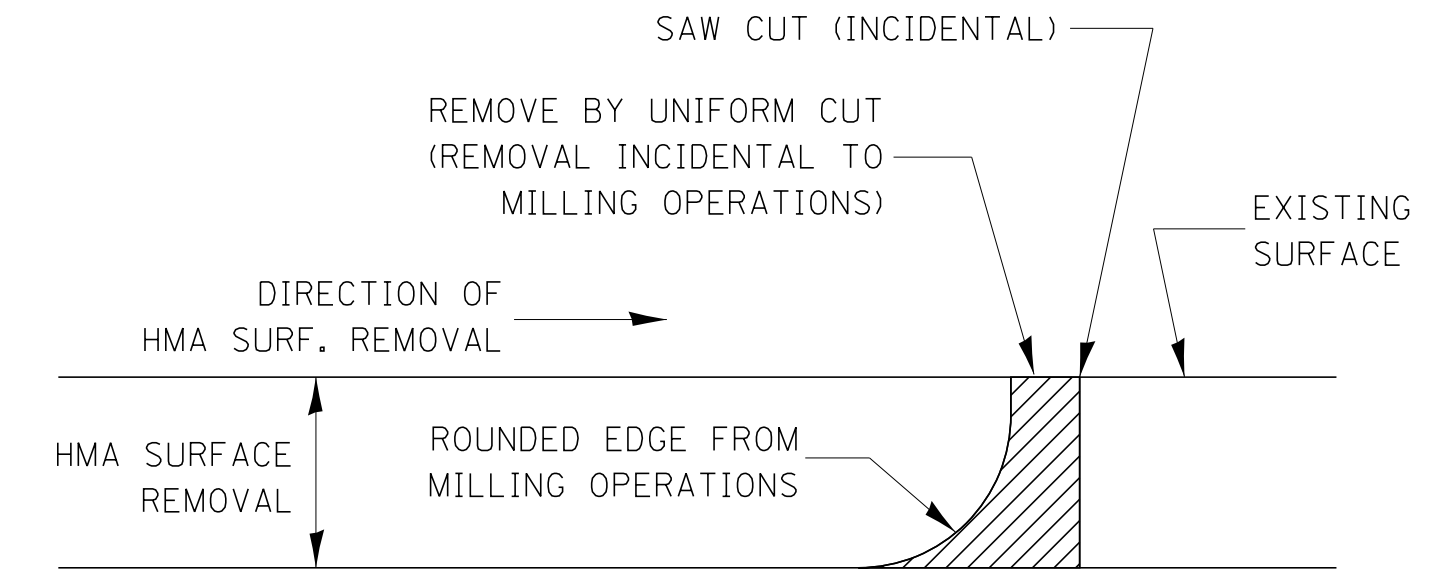

NOTE:  
WHEN MILLING OPERATIONS PRODUCE A ROUNDED EDGE, THEN A SAW CUT SHALL BE USED TO MANUFACTURE A PERPENDICULAR EDGE AS SHOWN IN THE DETAIL. THE ENGINEER SHALL BE THE SOLE JUDGE CONCERNING THE USE OF THIS DETAIL

**HMA DETAIL AT BUTT JOINTS**

406-8



USER NAME = duncanbd	DESIGNED BAH	REVISED
	DRAWN BAH	REVISED
PLOT SCALE = 1.00' / 1"	CHECKED KAC	REVISED
PLOT DATE = 12/10/2012	DATE 12/07/2012	REVISED

STATE OF ILLINOIS  
DEPARTMENT OF TRANSPORTATION

INTERSTATE 57 OVER LANGAN CREEK  
DETAILS

SCALE: SHEET 5 OF 8 SHEETS STA. TO STA.

F.A.I. RTE.	SECTION	COUNTY	TOTAL SHEETS	SHEET NO.
57	141 BR(SB) & 38-1 BR(NB)	IROQUOIS	138	101
CONTRACT NO. 66944			ILLINOIS FED. AID PROJECT	