


DATE	
BY	
FINISHED SURVEY	
PLOTTED TEMPLATE	
NOTE BOOK	
AREAS CHECKED	

DATE	
BY	
ORIGINAL SURVEY	
PLOTTED TEMPLATE	
NOTE BOOK	
AREAS CHECKED	

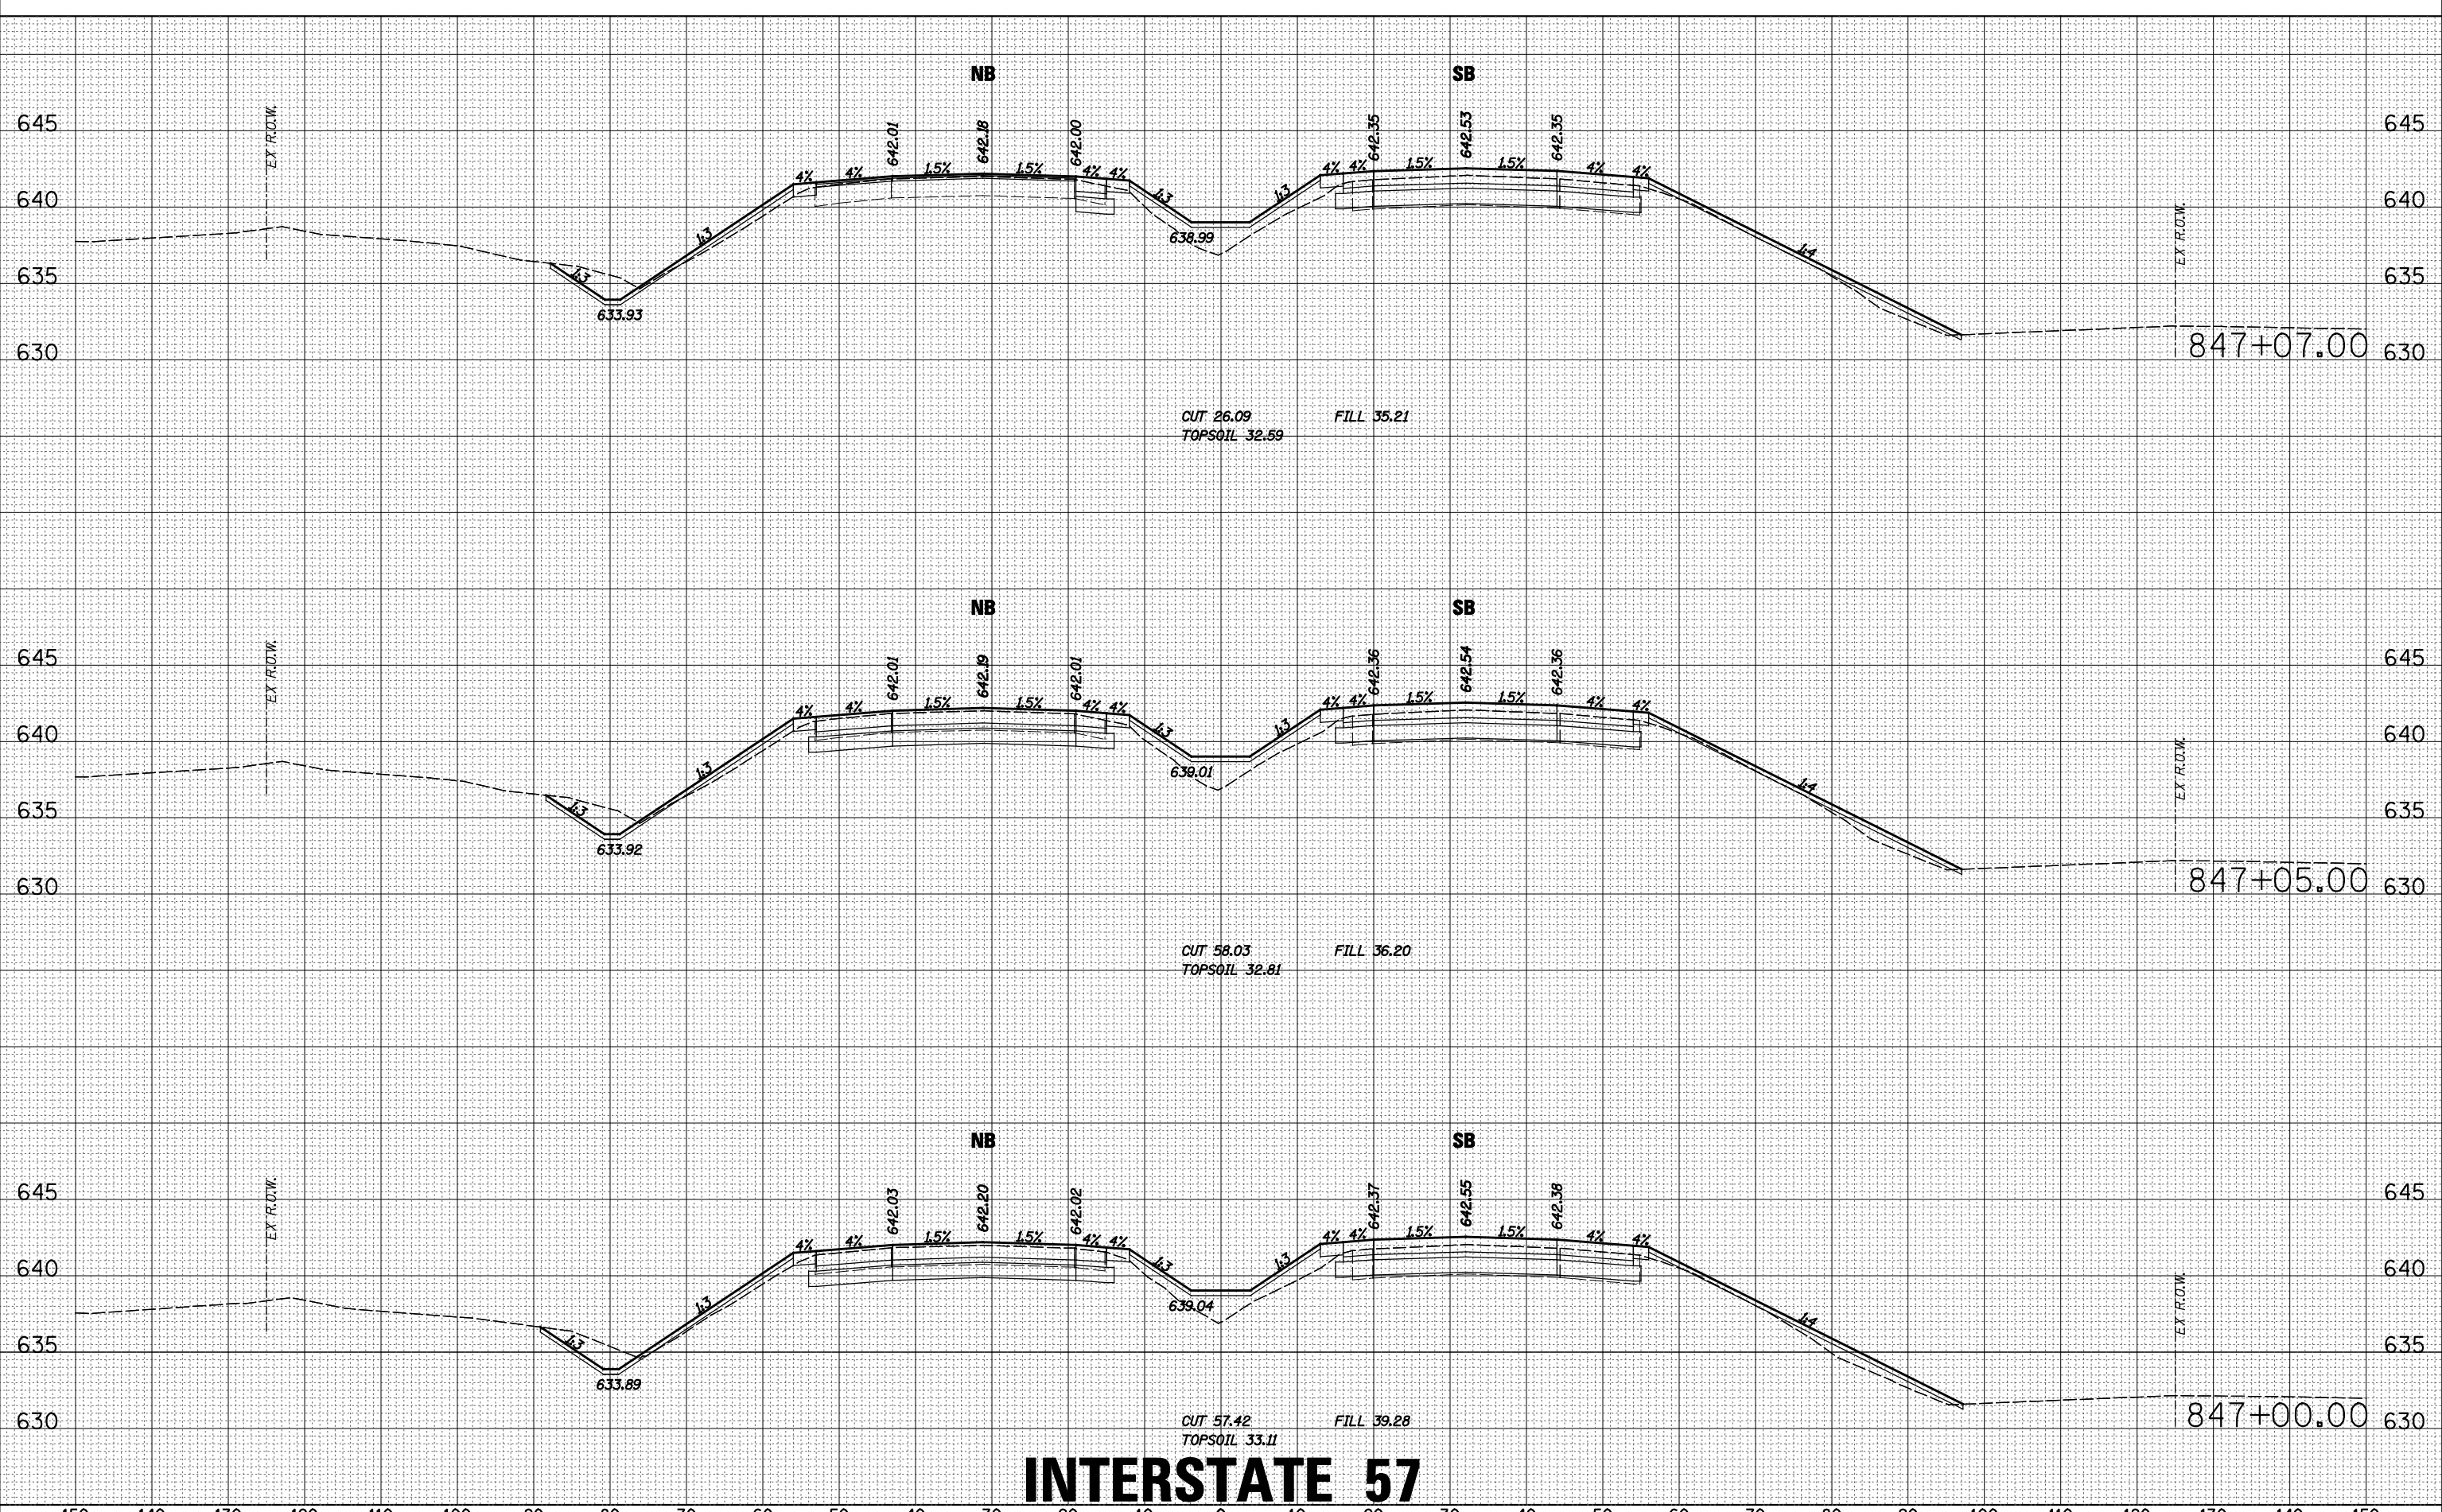

INTERSTATE 57



USER NAME = bhenrichs
 DESIGNED BAH
 DRAWN BAH
 CHECKED KAC
 DATE 12-07-2012

REVISIONS
 REVISED -
 REVISED -
 REVISED -
 REVISED -

STATE OF ILLINOIS
 DEPARTMENT OF TRANSPORTATION

PROPOSED CROSS SECTIONS

SCALE: SHEET 15 OF 18 SHEETS STA. 847+00.00 TO STA. 847+07.00

F.A.I. RTE.	SECTION	COUNTY	TOTAL SHEETS	SHEET NO.
57	141 BR(SB) & 38-1 BR(NB)	IROQUOIS	138	119
			CONTRACT NO. 66944	
ILLINOIS FED. AID PROJECT				