


DATE	
BY	
FINAL SURVEY	SURVEYED
NOTE BOOK	PLOTTED
NO.	TEMPLATE
	AREAS CHECKED

DATE	
BY	
ORIGINAL SURVEY	SURVEYED
NOTE BOOK	PLOTTED
NO.	TEMPLATE
	AREAS CHECKED

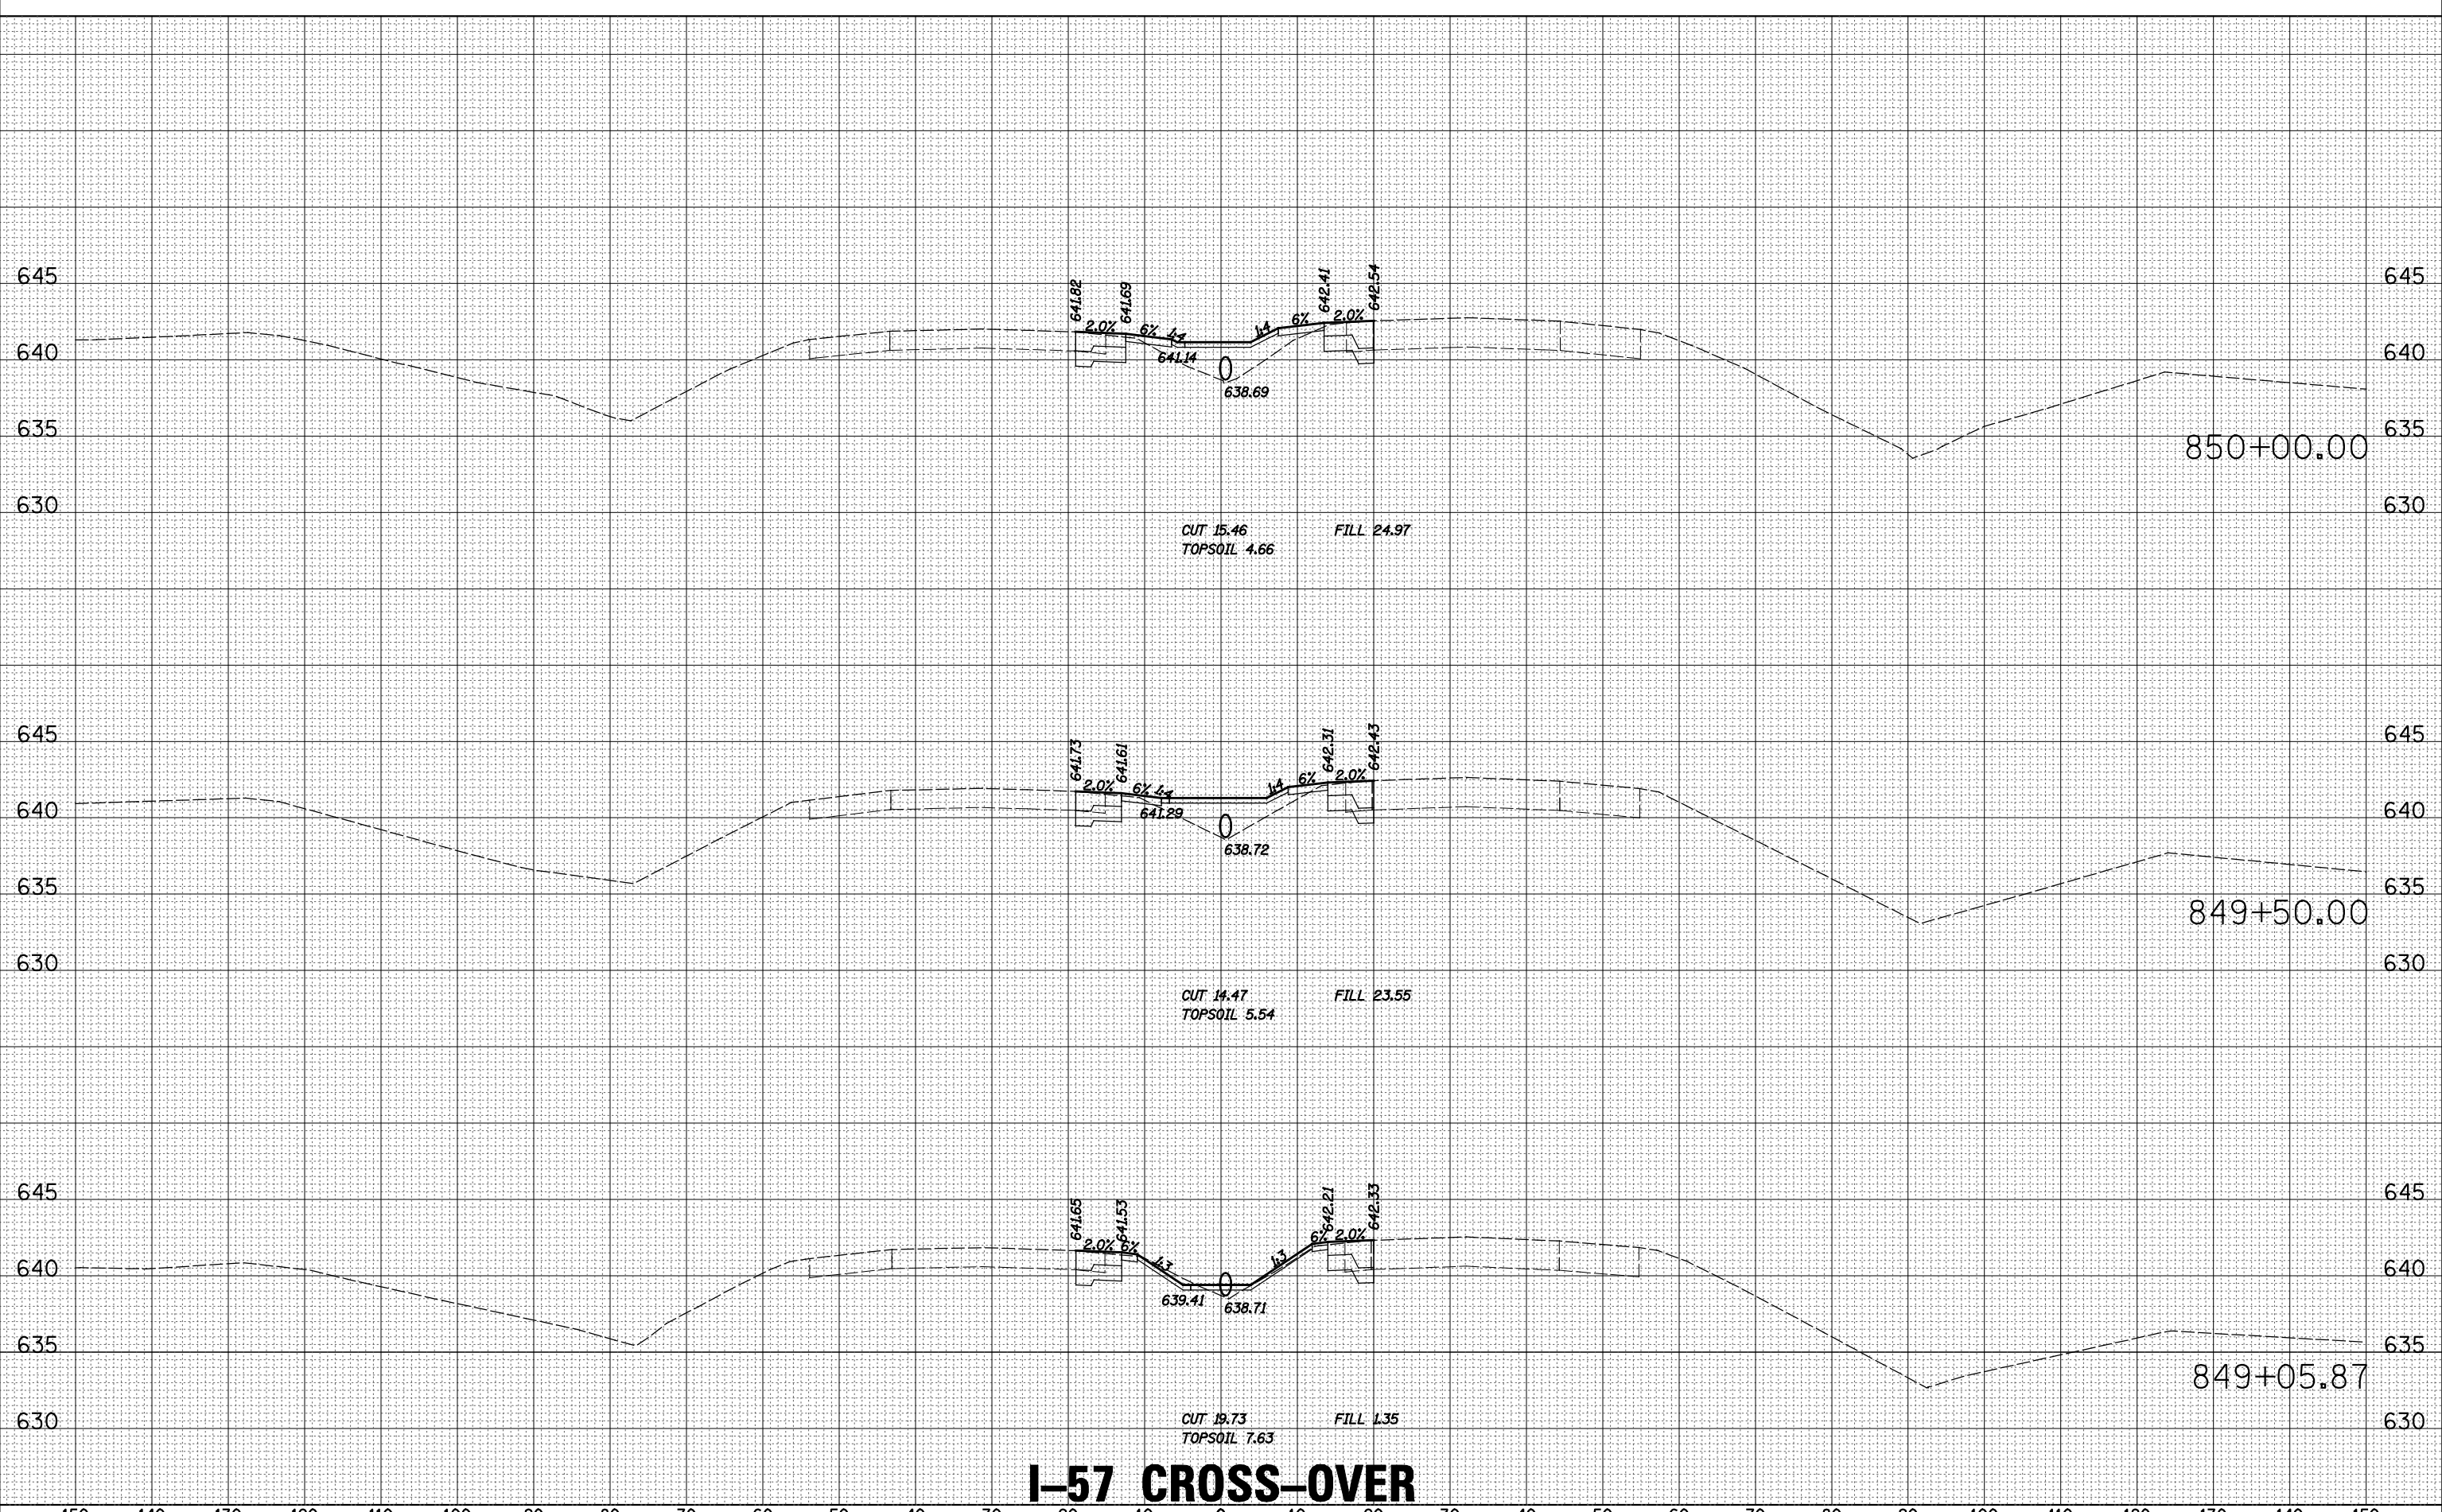

# I-57 CROSS-OVER



USER NAME = bhenrichs	DESIGNED <i>BAH</i>	REVISED -
	DRAWN <i>BAH</i>	REVISED -
PLOT SCALE = 10.0000' / IN.	CHECKED <i>KAC</i>	REVISED -
PLOT DATE = 12/7/2012	DATE <i>12-07-2012</i>	REVISED -

STATE OF ILLINOIS  
DEPARTMENT OF TRANSPORTATION

PROPOSED CROSS SECTIONS

SCALE: SHEET 9 OF 16 SHEETS STA. 849+05.87 TO STA. 850+00.00

F.A.I. RTE.	SECTION	COUNTY	TOTAL SHEETS	SHEET NO.
57	141 BR(SB) & 38-1 BR(NB)	IROQUOIS	138	131
CONTRACT NO. 66944			ILLINOIS FED. AID PROJECT	