


DATE	
BY	
SURVEYED	
PLOTTED	
TEMPLATE	
AREAS	
CHECKED	
FINAL SURVEY	
NOTE BOOK	
NO.	



DATE	
BY	
SURVEYED	
PLOTTED	
TEMPLATE	
AREAS	
CHECKED	
ORIGINAL SURVEY	
NOTE BOOK	
NO.	

I-57 CROSS-OVER

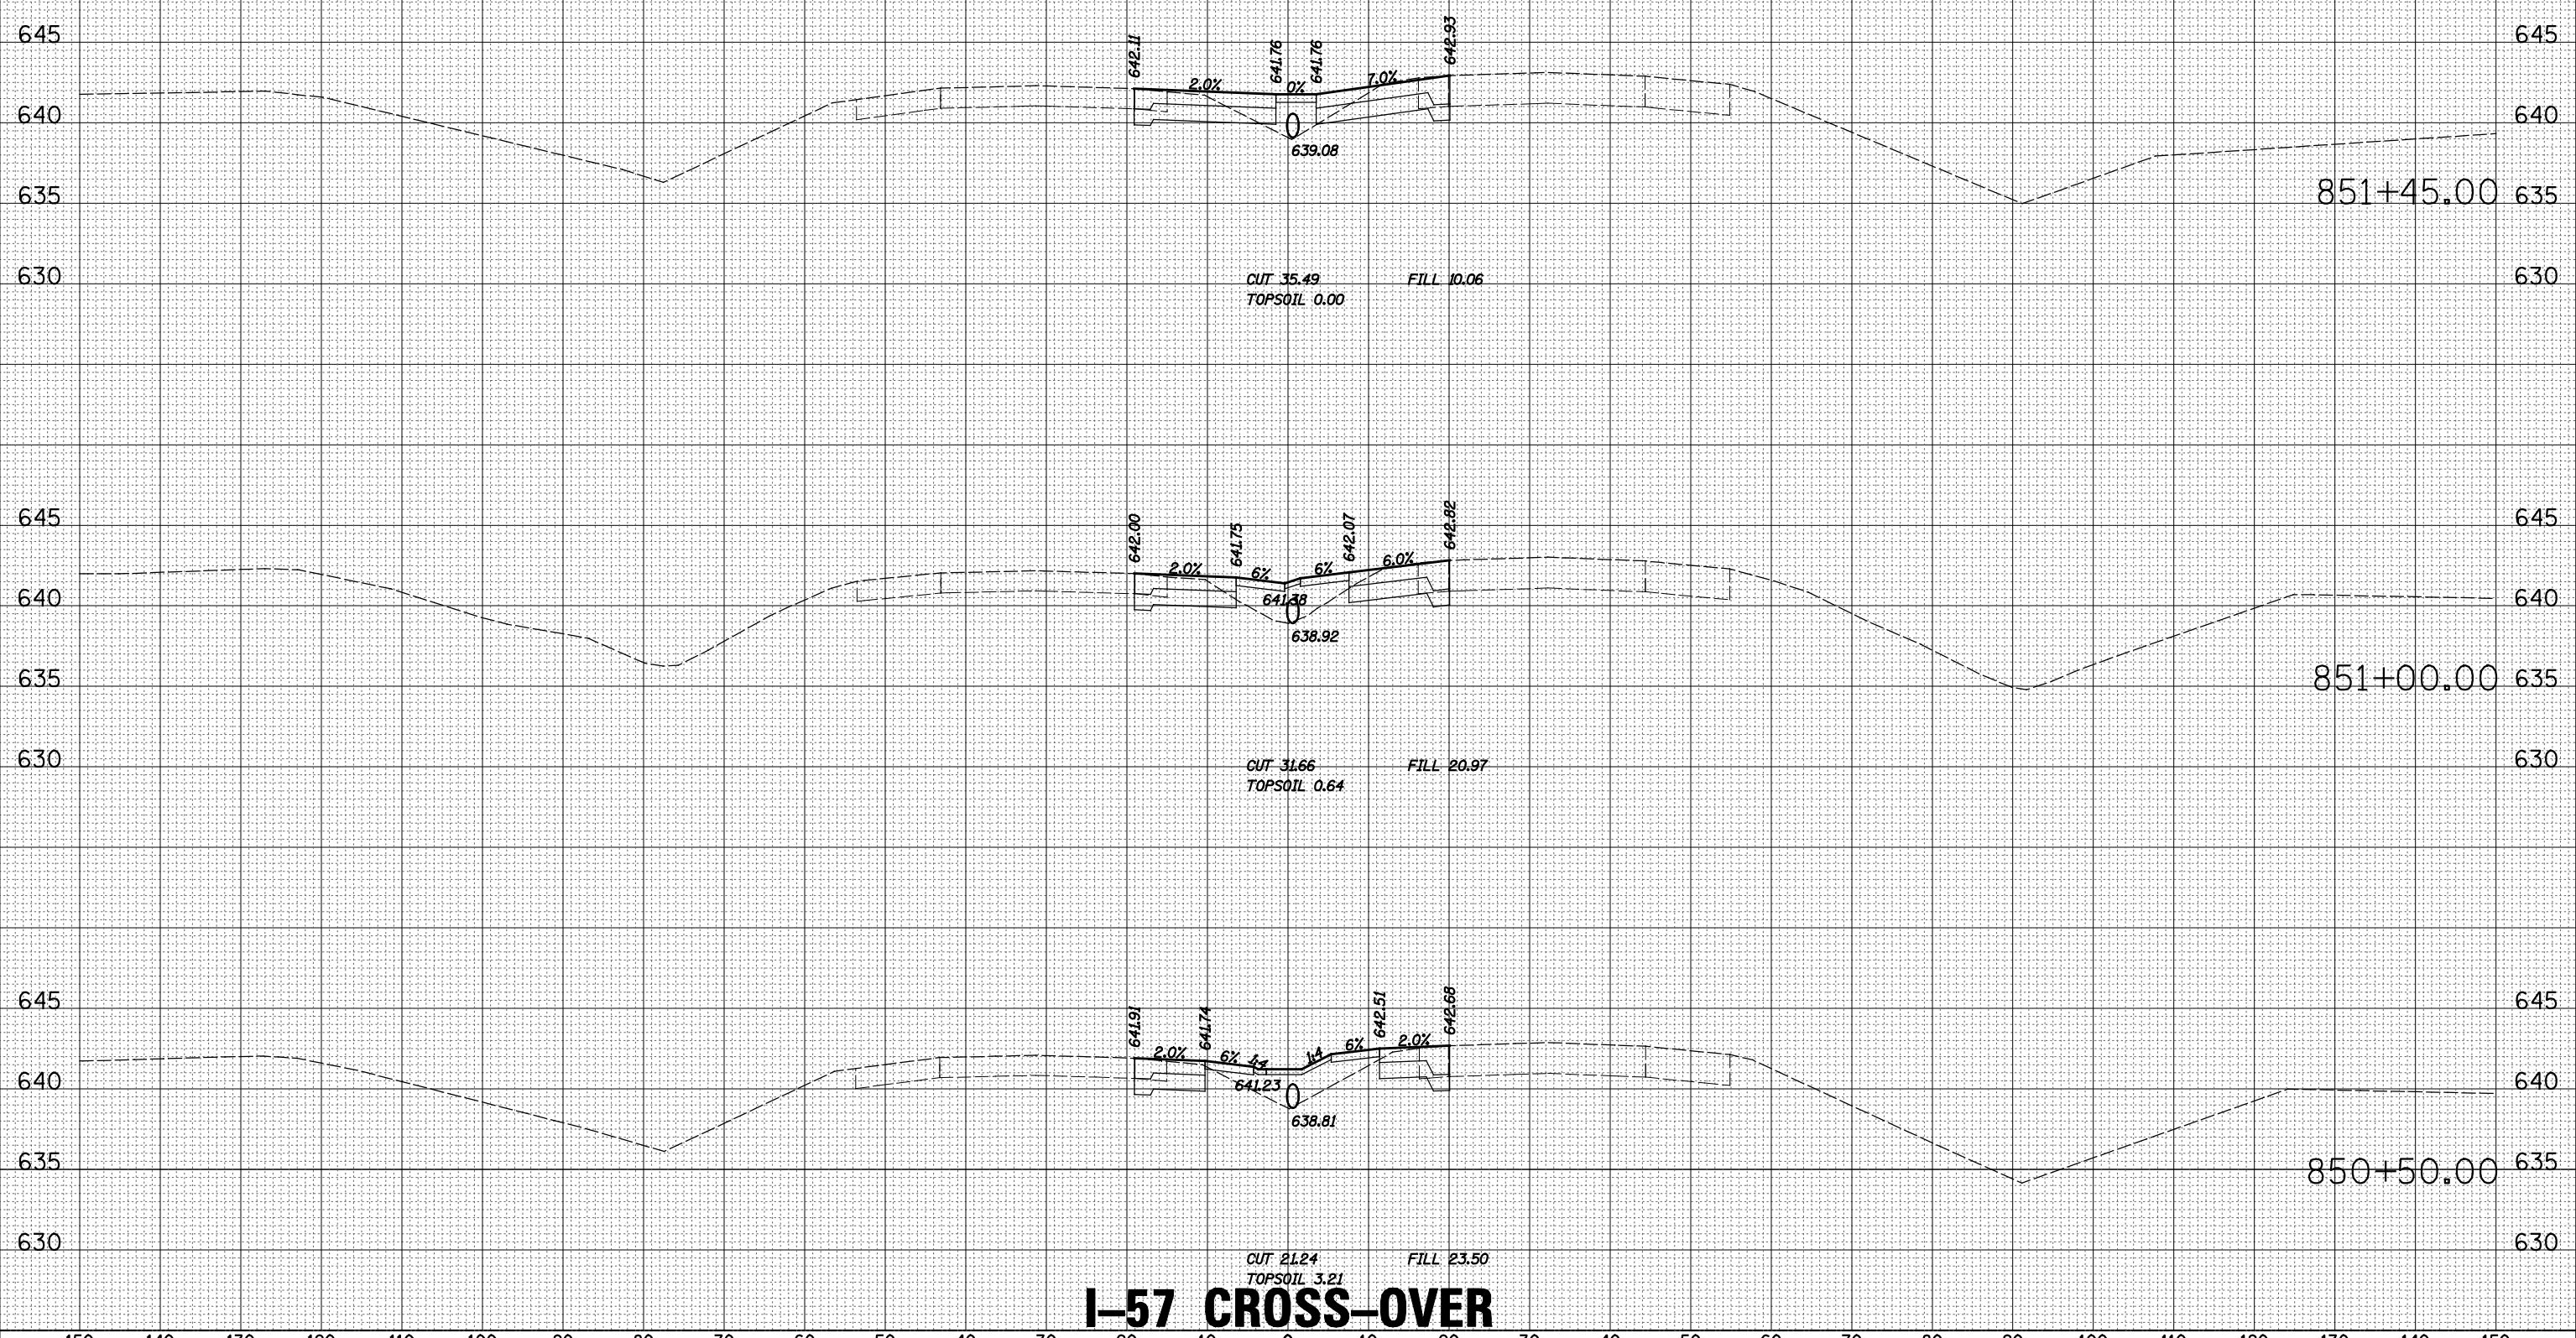

USER NAME = bhenrichs	DESIGNED <i>BAH</i>	REVISED -
	DRAWN <i>BAH</i>	REVISED -
PLOT SCALE = 10.0000' / IN.	CHECKED <i>KAC</i>	REVISED -
PLOT DATE = 12/7/2012	DATE <i>12-07-2012</i>	REVISED -

STATE OF ILLINOIS
DEPARTMENT OF TRANSPORTATION

PROPOSED CROSS SECTIONS

SCALE: SHEET 10 OF 16 SHEETS STA. 850+50.00 TO STA. 851+45.00

F.A.I. RTE.	SECTION	COUNTY	TOTAL SHEETS	SHEET NO.
57	141 BR(SB) & 38-1 BR(NB)	IROQUOIS	138	132
CONTRACT NO. 66944				
ILLINOIS FED. AID PROJECT				