


PLAN
(Stage I)

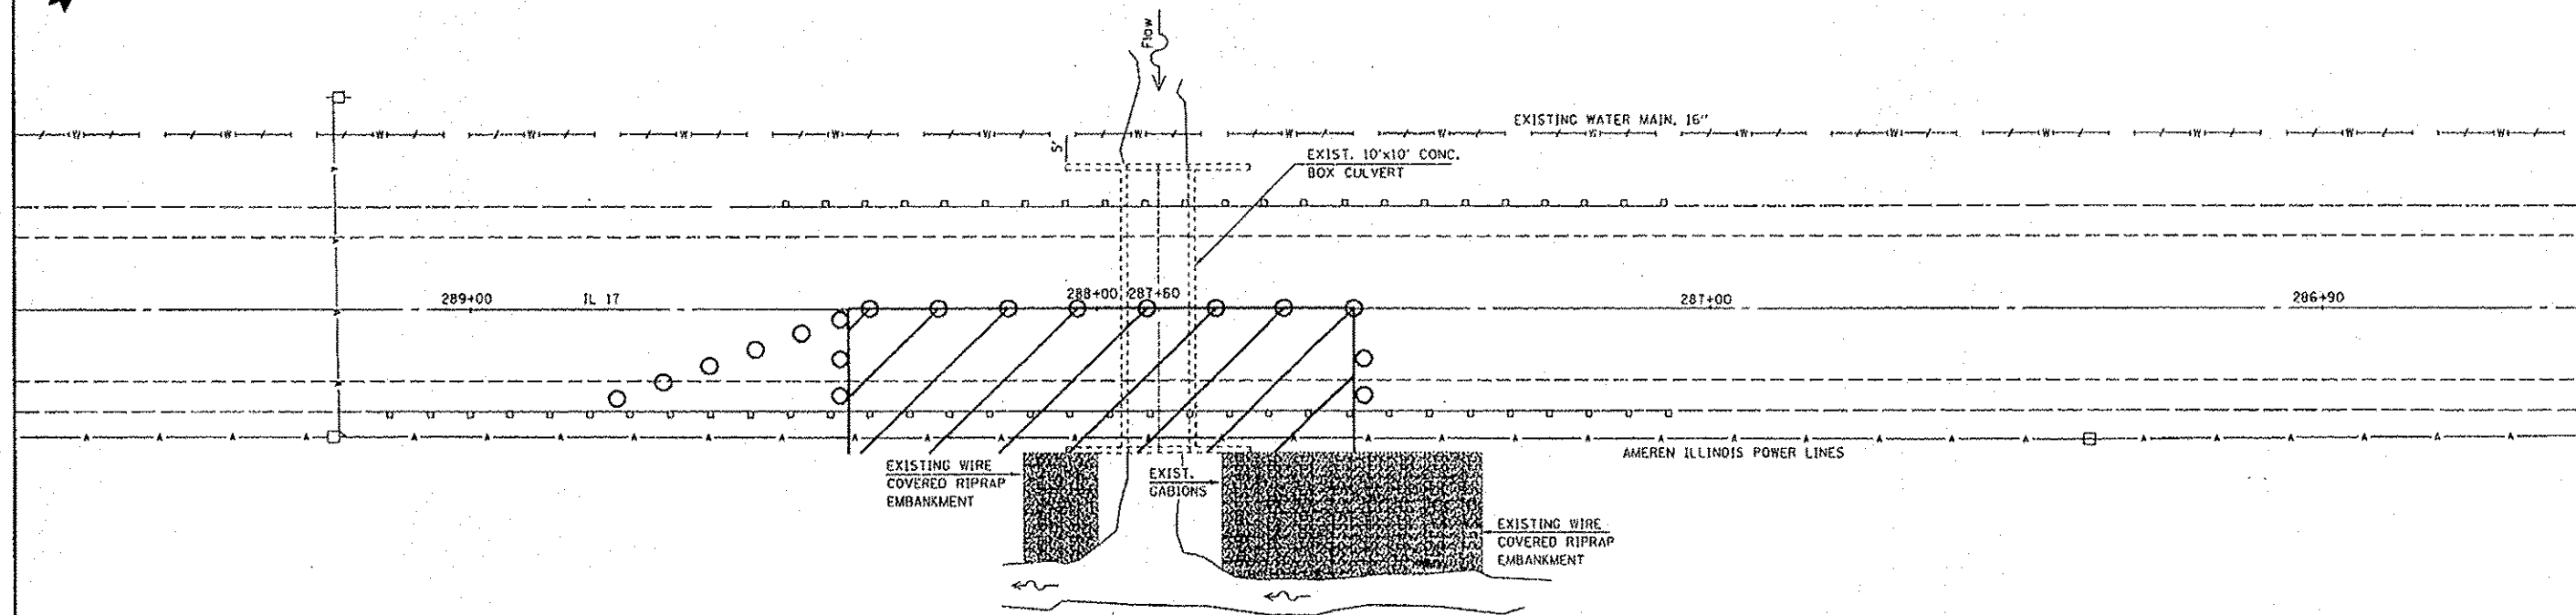

PLAN
(Stage II)

NOTES
Refer to Highway Standards 701201 in conjunction with this sheet for exact placement of traffic management devices and other clarifications as construction staging symbols and dimensioning were duplicated off of this standard.
Traffic staging sequence shall be at the discretion of the Engineer for given field applications.

FILE NAME * S:\ENGR\DRM\1\STDB\PLNS\5004014\Water P	USER NAME * jmarco	DESIGNED - KW	REVISED -	STATE OF ILLINOIS DEPARTMENT OF TRANSPORTATION	TRAFFIC CONTROL		F.A. RTE. 639	SECTION (1231)	COUNTY MERCER	TOTAL SHEETS 14	SHEET NO. 8
	PLOT SCALE * NOT TO SCALE	DRAWN - KW	REVISED -		CULVERT NO. 066S17m05.150		CONTRACT MAINTENANCE REPAIR		CONTRACT NO. 68A29		
	PLOT DATE * 7/17/2012	CHECKED -	REVISED -		SCALE: _____	SHEET NO. _____ OF _____ SHEETS		STA. _____ TO STA. _____		ILLINOIS FED. AID PROJECT	
		DATE - 06/28/2012	REVISED -								