


**FAP 685 – TYPICAL CROSS SECTION (STAGE 2 CONSTRUCTION)**

STA 146 + 52.49 TO STA 146 + 68.89  
 STA 147 + 15.49 TO STA 147 + 45.66

**LEGEND**

- (A) EX PCC PAVEMENT (9-6-9)
- (B) EX HMA BASE COURSE / WIDENING, 9"
- (C) EX HMA SURFACE, 6"±
- (D) EX EARTHWORK (EARTH EXCAVATION & EMBANKMENT)
- (E) PR HMA BINDER COURSE, VAR. DEPTH (USED ONLY IN LOCATIONS WHERE TOTAL PR RESURFACING THICKNESS EXCEEDS 4.5"; THEREFORE, MINIMUM BINDER THICKNESS = 2.25")
- (F) PR LEVELING BINDER (MACHINE METHOD), N50 3/4" & VAR.
- (G) PR HMA SURFACE COURSE, MIX "C", N50, 1.5"
- (H) PR AGGREGATE SHOULDER, TYPE B
- (I) PR PAINT PAVEMENT MARKING, LINE - 5"
- (J) GRANULAR CULVERT BACKFILL

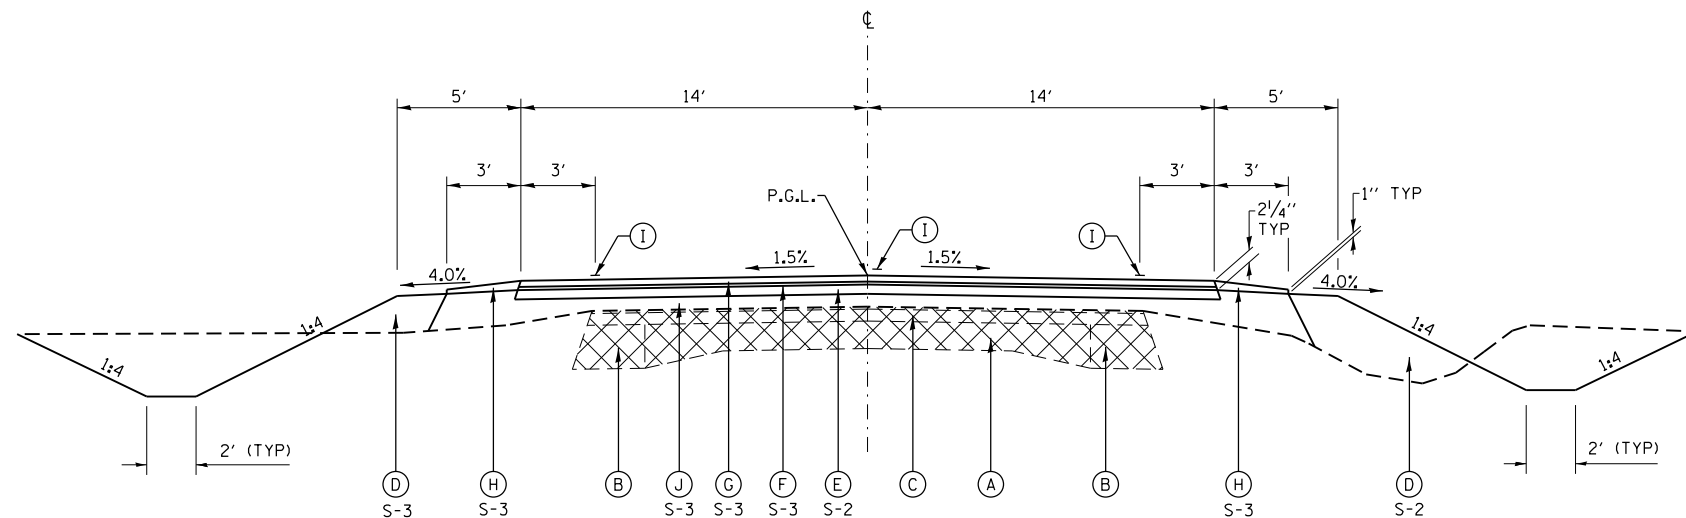

**FAP 685 – TYPICAL CROSS SECTION (STAGE 2 CONSTRUCTION)**

STA 146 + 68.89 TO STA 147 + 15.49

NOTE: EX PVT & CULV TBR; REPLACED WITH PR DBL BOX CULV WITH GRAN CULV BACKFILL

FILE NAME = c:\pwwork\pwwork\sparks\sparks\4032\885\0672B62-sht-typical.dgn  
 MODEL = \$MODEL\$  
 PLOT DRIVER = \$PLTDVRS\$



USER NAME = sparksq  
 FILE NAME = 0672B62-sht-typical.dgn  
 PLOT SCALE = 100.0000' / 1" =  
 PLOT DATE = Dec-18-2012 10:19:31AM

DESIGNED - MCV  
 DRAWN - CMM  
 CHECKED - MTM  
 DATE - 12/12

REVISED -  
 REVISED -  
 REVISED -  
 REVISED -

STATE OF ILLINOIS  
 DEPARTMENT OF TRANSPORTATION

TYPICAL SECTIONS - IL 996

SCALE: N.T.S. SHEET NO. 2 OF 2 SHEETS STA. TO STA.

F.A.P. RTE.	SECTION	COUNTY	TOTAL SHEETS	SHEET NO.
685	113B-4	HANCOCK	57	13
CONTRACT NO. 72B62				
ILLINOIS FED. AID PROJECT				