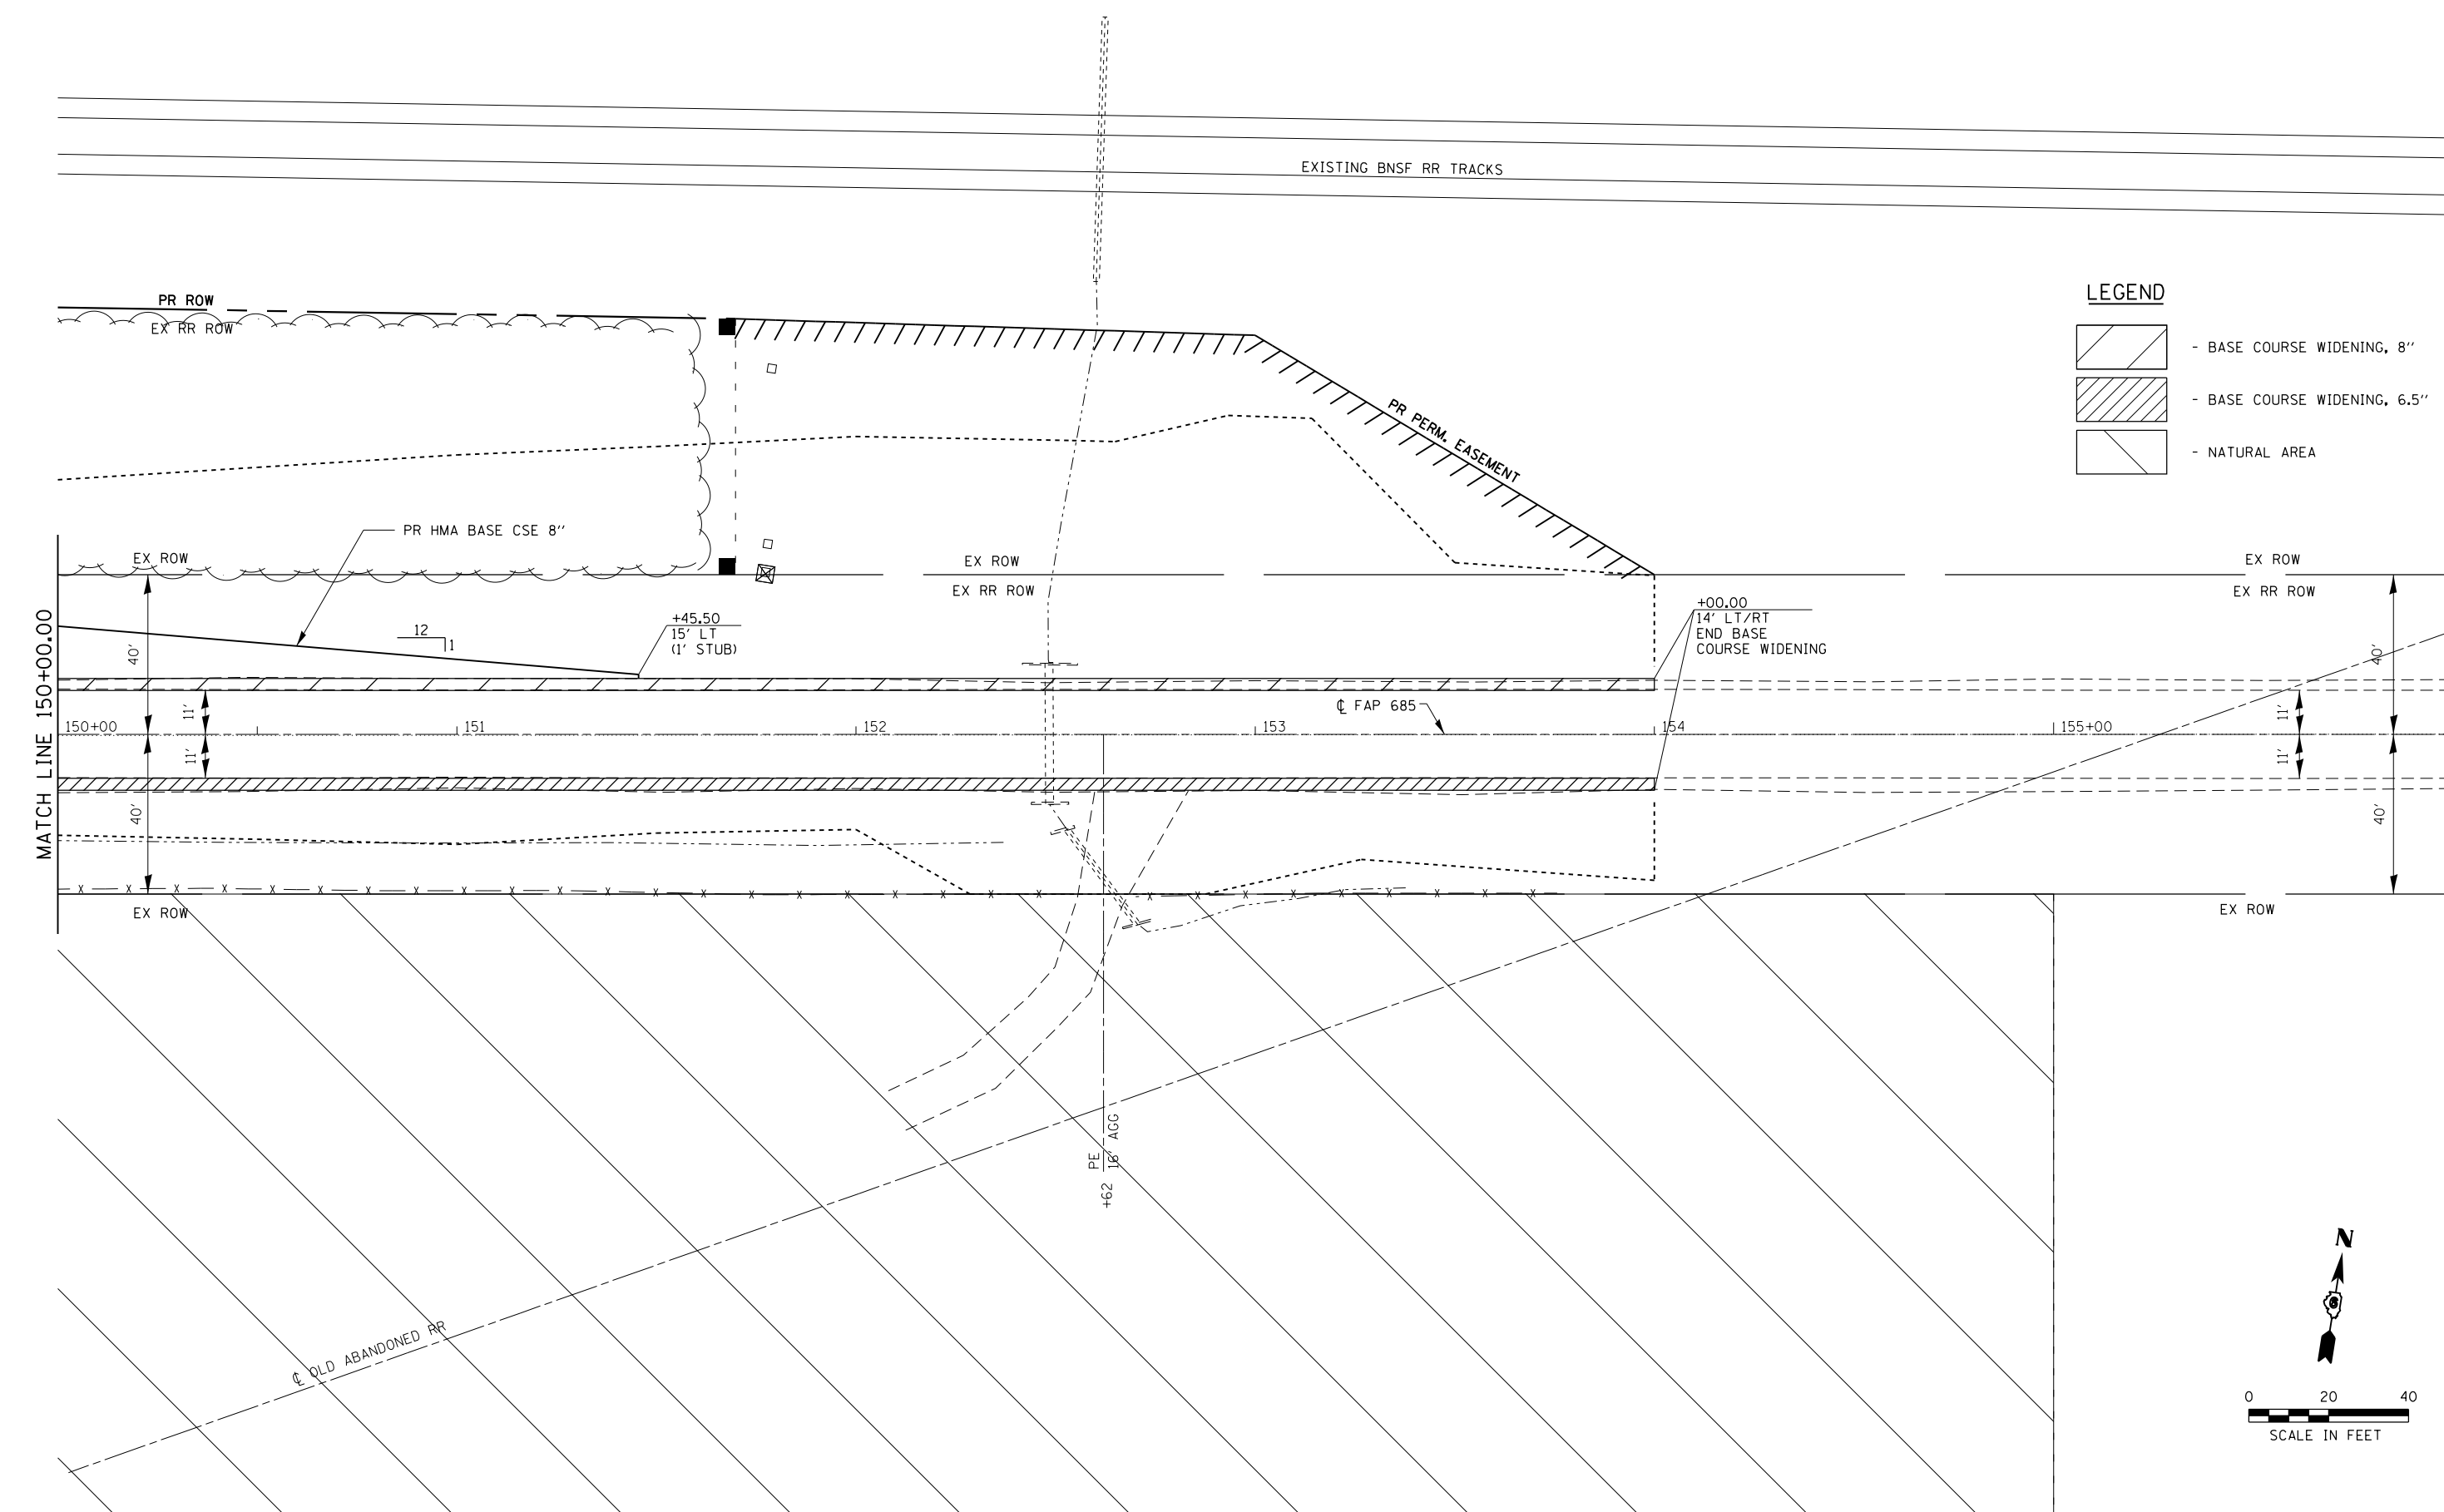

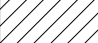
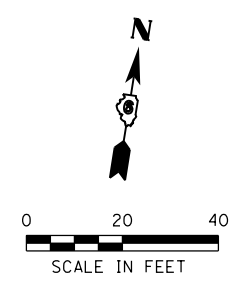



FILE NAME = c:\pwwork\pwwork\sparksgw\4032\885\0672B62-sht-staging\dgn  
 MODEL = \$MODEL\$  
 PLOT DRIVER = \$PLTDVRS\$



**LEGEND**

-  - BASE COURSE WIDENING, 8"
-  - BASE COURSE WIDENING, 6.5"
-  - NATURAL AREA



|  |                                     |                |           |
|--|-------------------------------------|----------------|-----------|
| <br>QUIGG ENGINEERING INC | USER NAME = sparksgw                | DESIGNED - MCV | REVISED - |
|  | FILE NAME = D672B62-sht-staging\dgn | DRAWN - CMM    | REVISED - |
|  | PLOT SCALE = 40.0000' / in.         | CHECKED - MTM  | REVISED - |
|  | PLOT DATE = Dec-18-2012 10:19:36AM  | DATE - 12/12   | REVISED - |

**STATE OF ILLINOIS  
DEPARTMENT OF TRANSPORTATION**

**IL 996 OVER DRAINAGE DITCH  
TRAFFIC CONTROL & PROTECTION - STAGE 1**

SCALE: 1"=20'    SHEET NO. 3 OF 3 SHEETS    STA. 150+00.00 TO STA. 156+00.00

| F.A.P. RTE.               | SECTION | COUNTY  | TOTAL SHEETS | SHEET NO. |
|---------------------------|---------|---------|--------------|-----------|
| 685                       | 113B-4  | HANCOCK | 57           | 17        |
| CONTRACT NO. 72B62        |         |         |              |           |
| ILLINOIS FED. AID PROJECT |         |         |              |           |