


PLAN	SURVEYED	BY	DATE
	PLOTTED		
	GRADES CHECKED		
	ALIGNMENT CHECKED		
	STRUCTURE NOTATIONS CHECKED		
	NOTE BOOK NO.		
	CARD FILE NAME		

PROFILE	SURVEYED	BY	DATE
	PLOTTED		
	GRADES CHECKED		
	ALIGNMENT CHECKED		
	STRUCTURE NOTATIONS CHECKED		
	NOTE BOOK NO.		
	CARD FILE NAME		

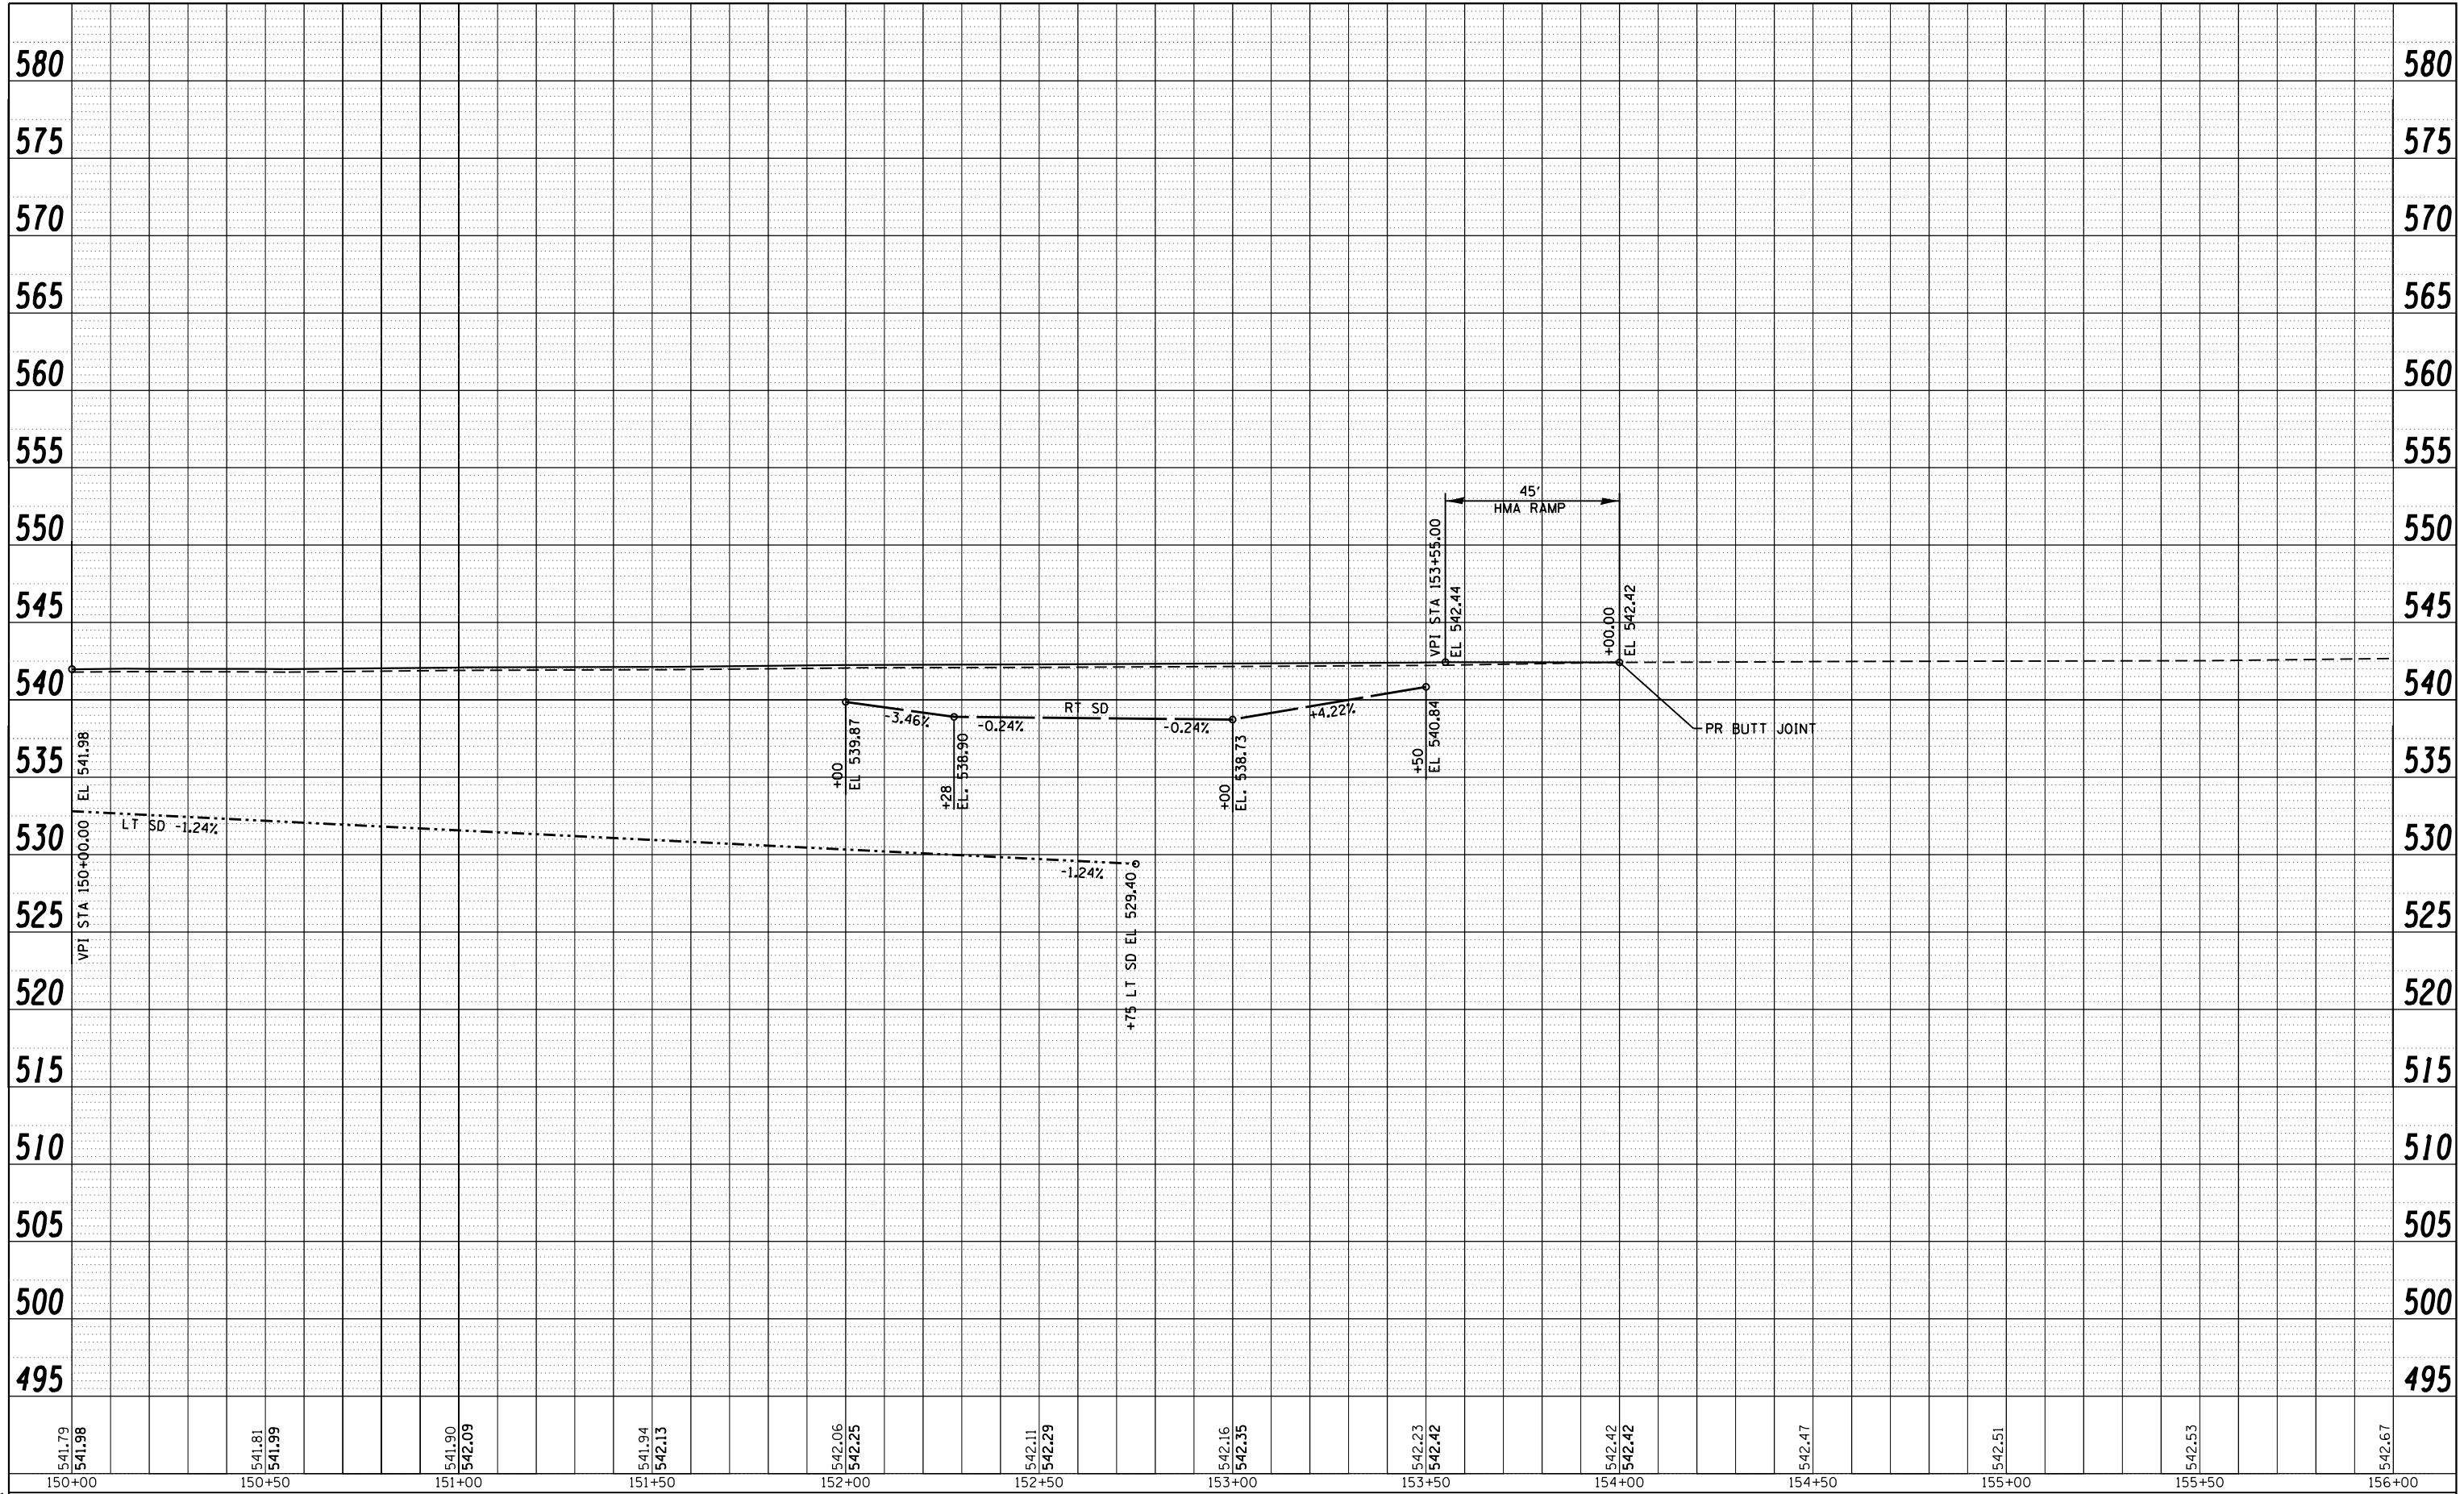

PLOT DRIVER = #PLTDVRS*
FILE NAME = #FILECNDG*



USER NAME = sparksgw
PLOT SCALE = 40.0000' / in.
PLOT DATE = Dec-18-2012 10:19:57AM

DESIGNED - MCV
DRAWN - CMM
CHECKED - MTM
DATE - 12/12

REVISED -
REVISED -
REVISED -
REVISED -

STATE OF ILLINOIS
DEPARTMENT OF TRANSPORTATION

PROFILE - IL 996 OVER DRAINAGE DITCH

SCALE: 1"=20', 1"=5' SHEET NO. 6 OF 6 SHEETS STA. 150+00.00 TO STA. 153+50.00

F.A.P. RTE.	SECTION	COUNTY	TOTAL SHEETS	SHEET NO.
685	113B-4	HANCOCK	57	29
CONTRACT NO. 72B62				
FED. ROAD DIST. NO. ILLINOIS FED. AID PROJECT				