



STATE OF ILLINOIS  
DEPARTMENT OF TRANSPORTATION

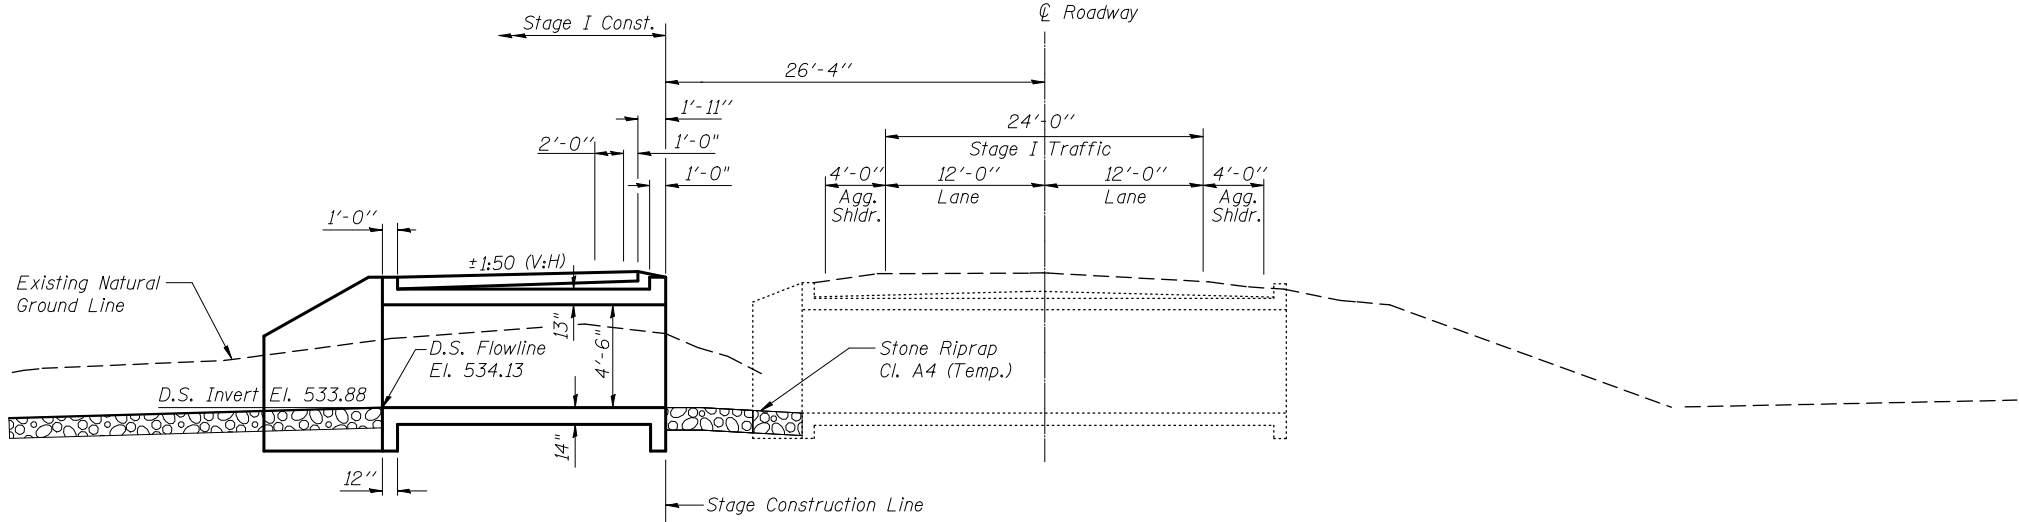

**STAGE I TRAFFIC AND CONSTRUCTION**

(Looking Eastbound)  
Dimensions are at right angles to CL roadway

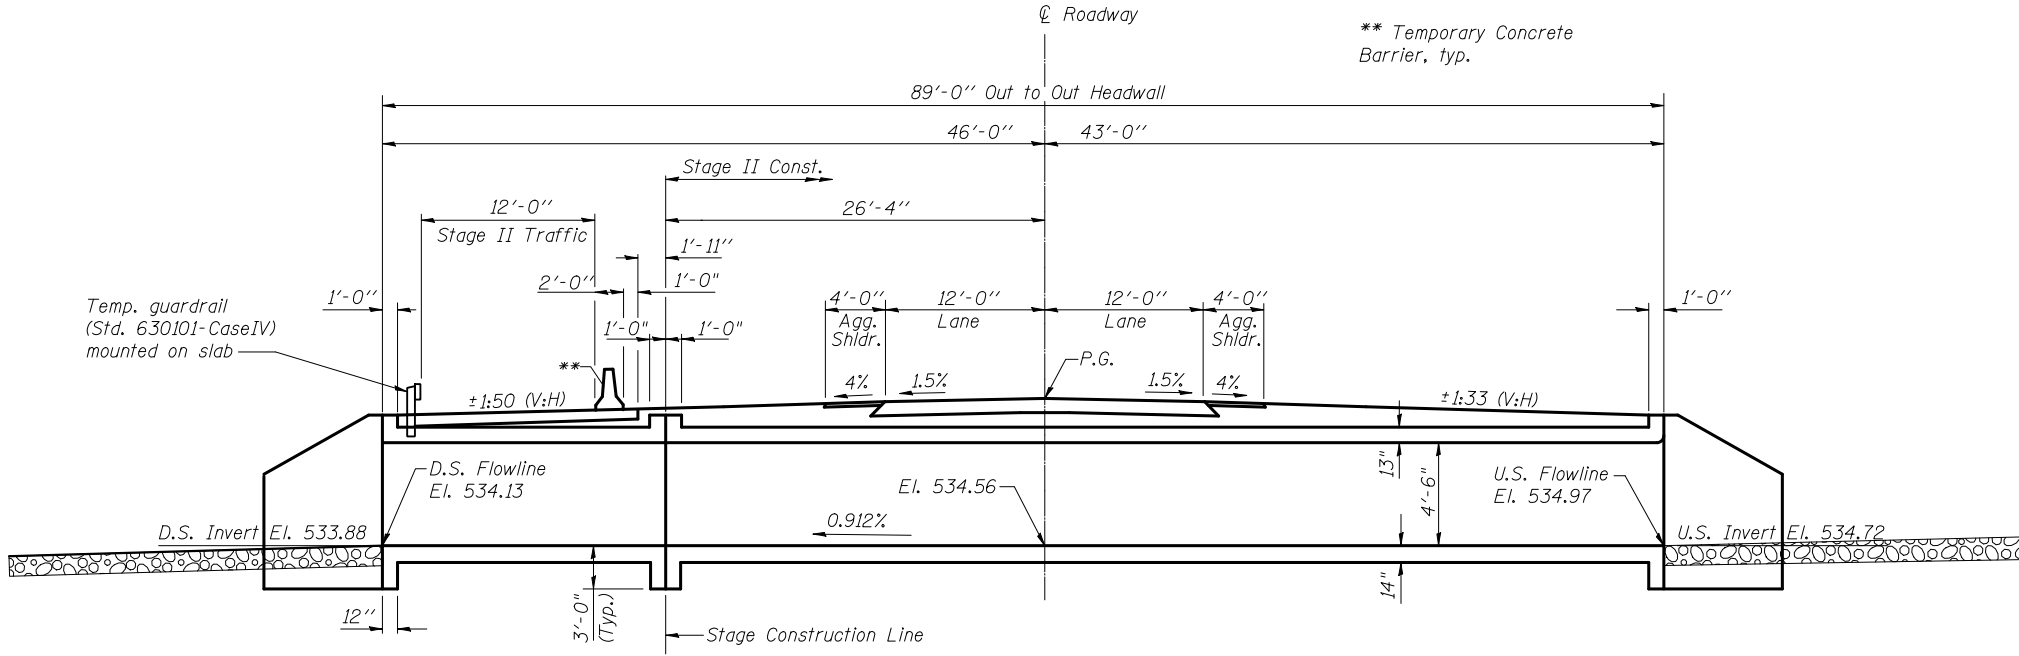

**STAGE II TRAFFIC AND CONSTRUCTION**

(Looking Eastbound)  
Dimensions are at right angles to CL roadway



USER NAME = \$USER*	DESIGNED BLM	REVISED -
	DRAWN TJR	REVISED -
PLOT SCALE = \$SCALE*	CHECKED JEK	REVISED -
PLOT DATE = \$DATE*	DATE 02-04-2013	REVISED -

STATE OF ILLINOIS  
DEPARTMENT OF TRANSPORTATION

CONSTRUCTION STAGING DETAILS  
STRUCTURE NO. 034-2527

SCALE: NTS SHEET 3 OF 9 SHEETS STA. 146+92.00

F.A.P. RTE.	SECTION	COUNTY	TOTAL SHEETS	SHEET NO.
685	113 (B-4)	HANCOCK	62	39
CONTRACT NO. 72B62				
ILLINOIS FED. AID PROJECT				