

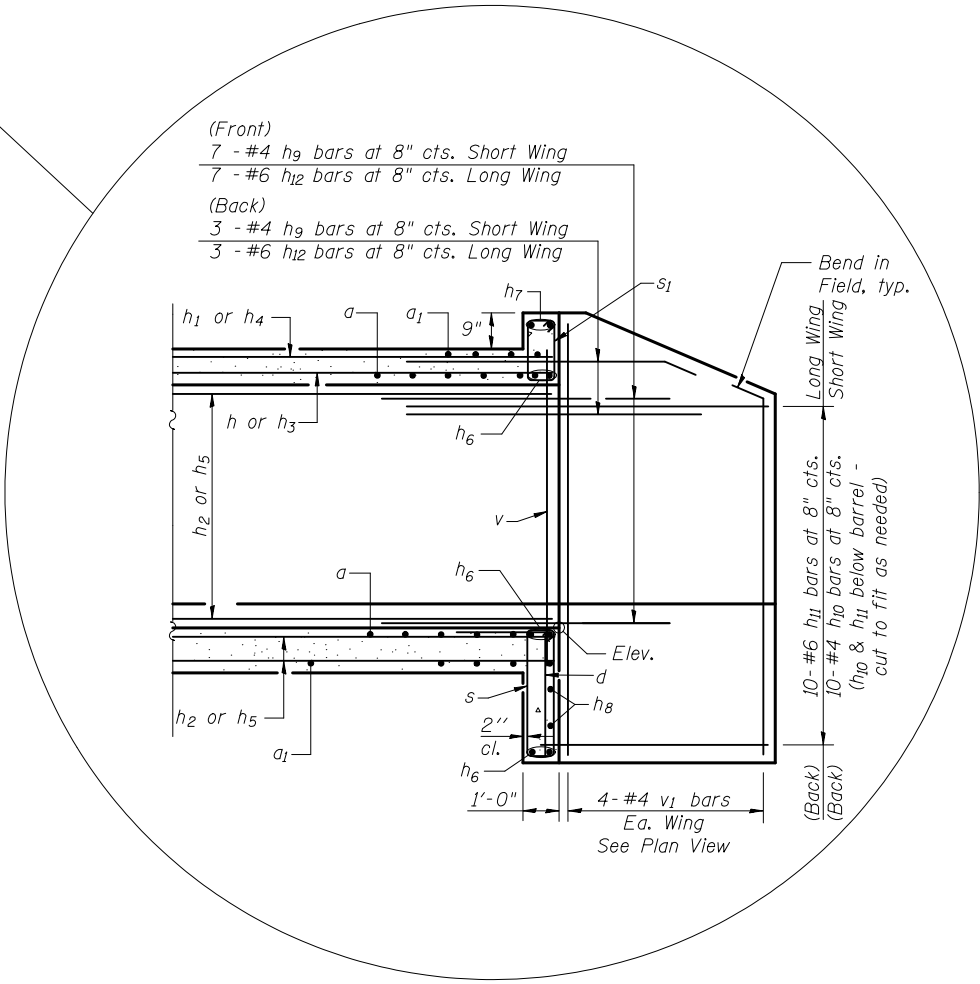
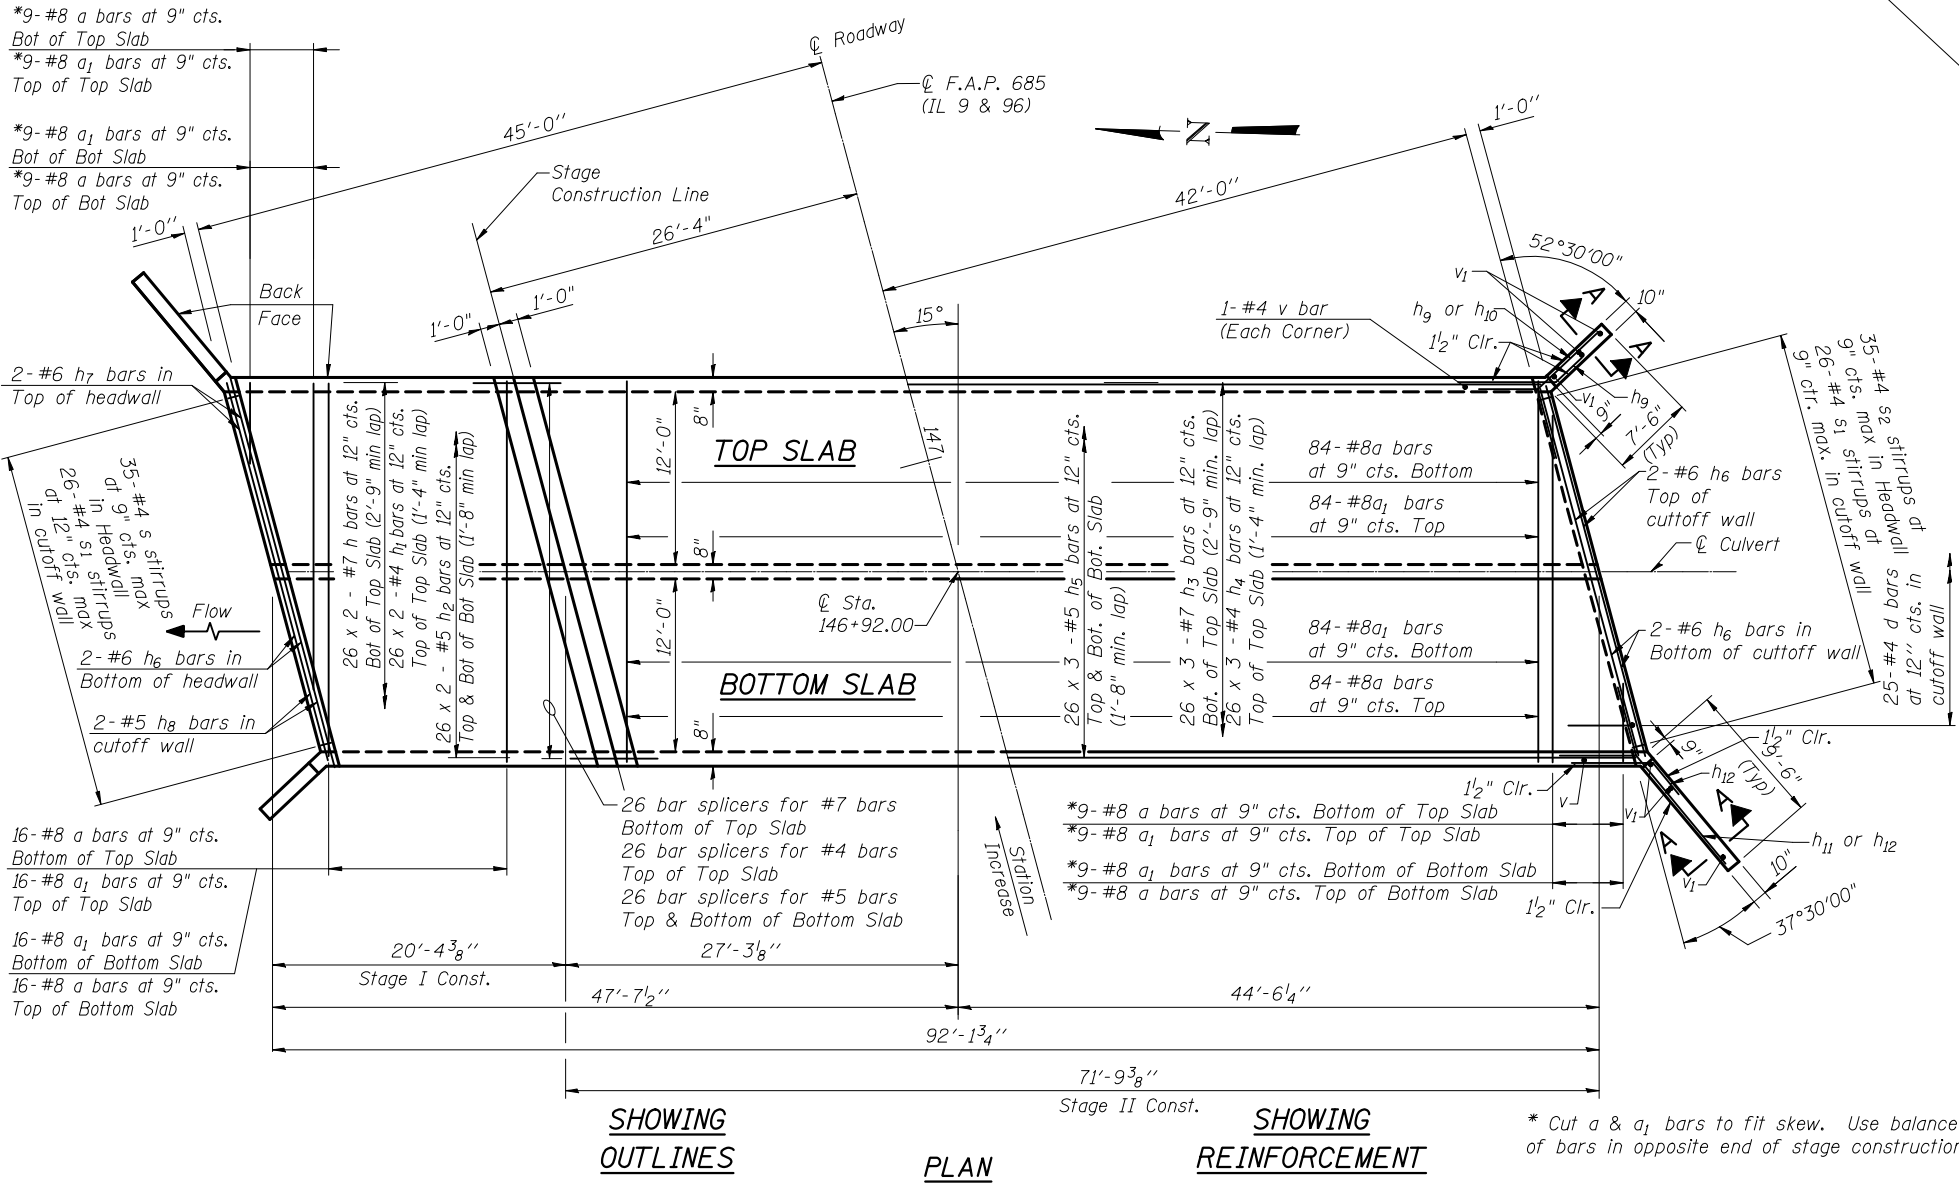


STATE OF ILLINOIS
DEPARTMENT OF TRANSPORTATION

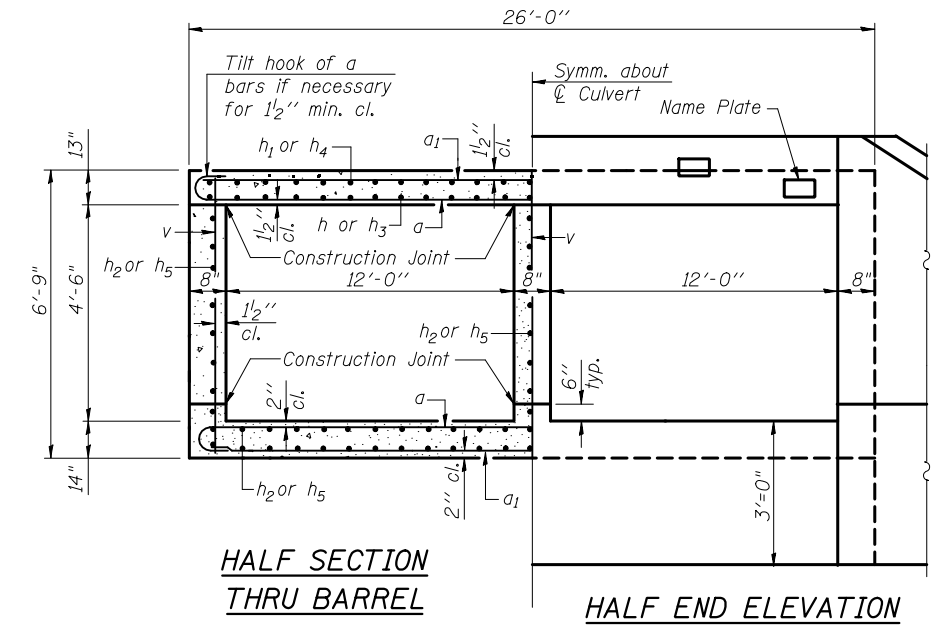

* Cut a & a1 bars to fit skew. Use balance of bars in opposite end of stage construction

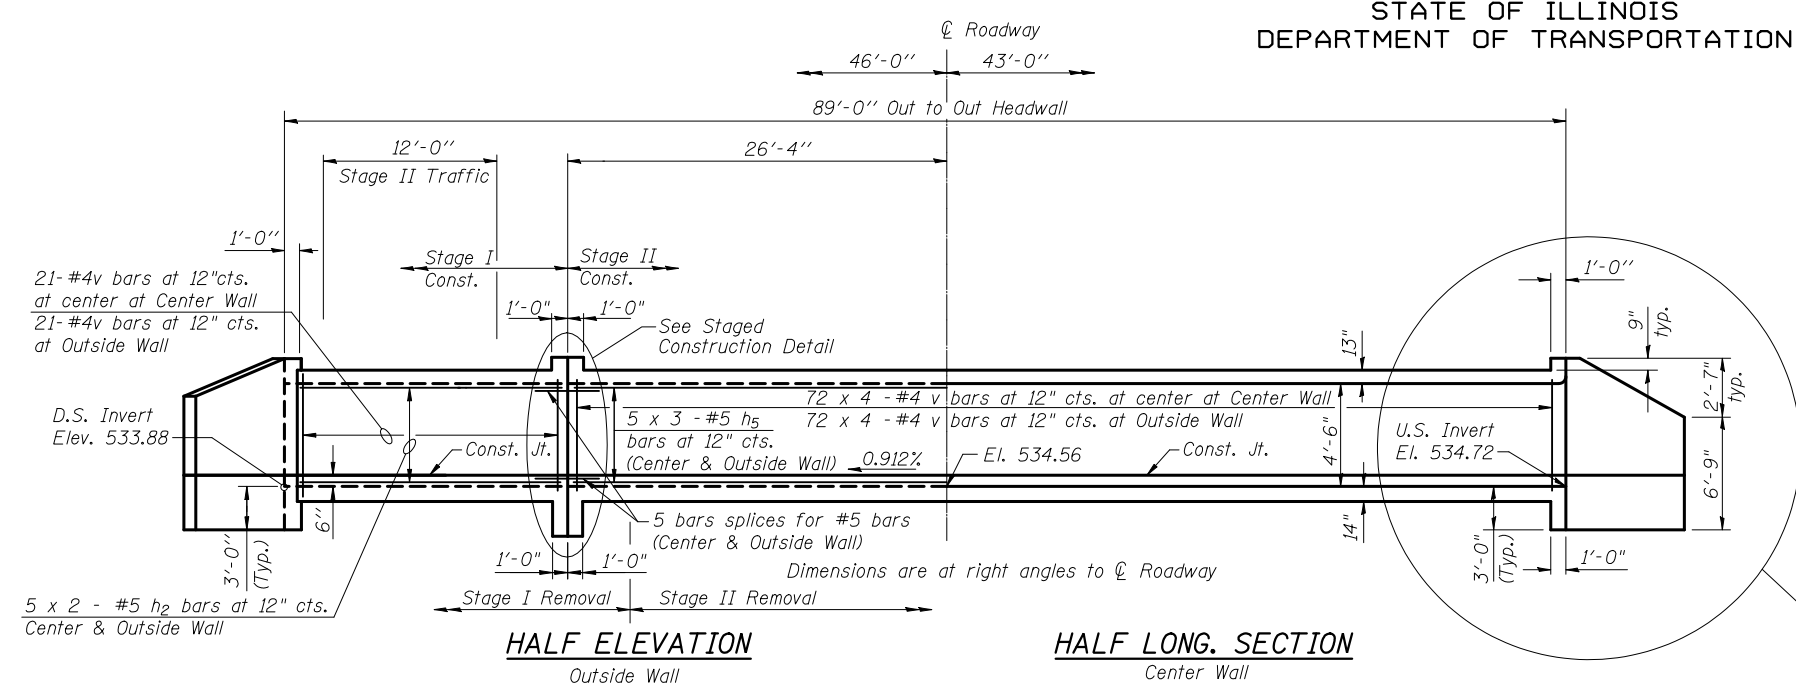

USER NAME = *USER*	DESIGNED BLM	REVISED -
PLOT SCALE = *SCALE*	DRAWN TJR	REVISED -
PLOT DATE = *DATE*	CHECKED JEK	REVISED -
	DATE 02-04-2013	REVISED -

STATE OF ILLINOIS
DEPARTMENT OF TRANSPORTATION

SCALE: NTS		SHEET 4 OF 9 SHEETS		STA. 146+92.00	
------------	--	---------------------	--	----------------	--

CULVERT DETAILS
STRUCTURE NO. 034-2527

F.A.P. RTE. 685	SECTION 113 (B-4)	COUNTY HANCOCK	TOTAL SHEETS 62	SHEET NO. 40
CONTRACT NO. 72B62				
ILLINOIS FED. AID PROJECT				