


DATE	
BY	
ORIGINAL SURVEY	
PLOTTED	
TEMPLATE	
AREAS	
CHECKED	
NO.	

DATE	
BY	
ORIGINAL SURVEY	
PLOTTED	
TEMPLATE	
AREAS	
CHECKED	
NO.	

PLOT DRIVER = #PLTDVRS*
FILE NAME = #FILELNGS

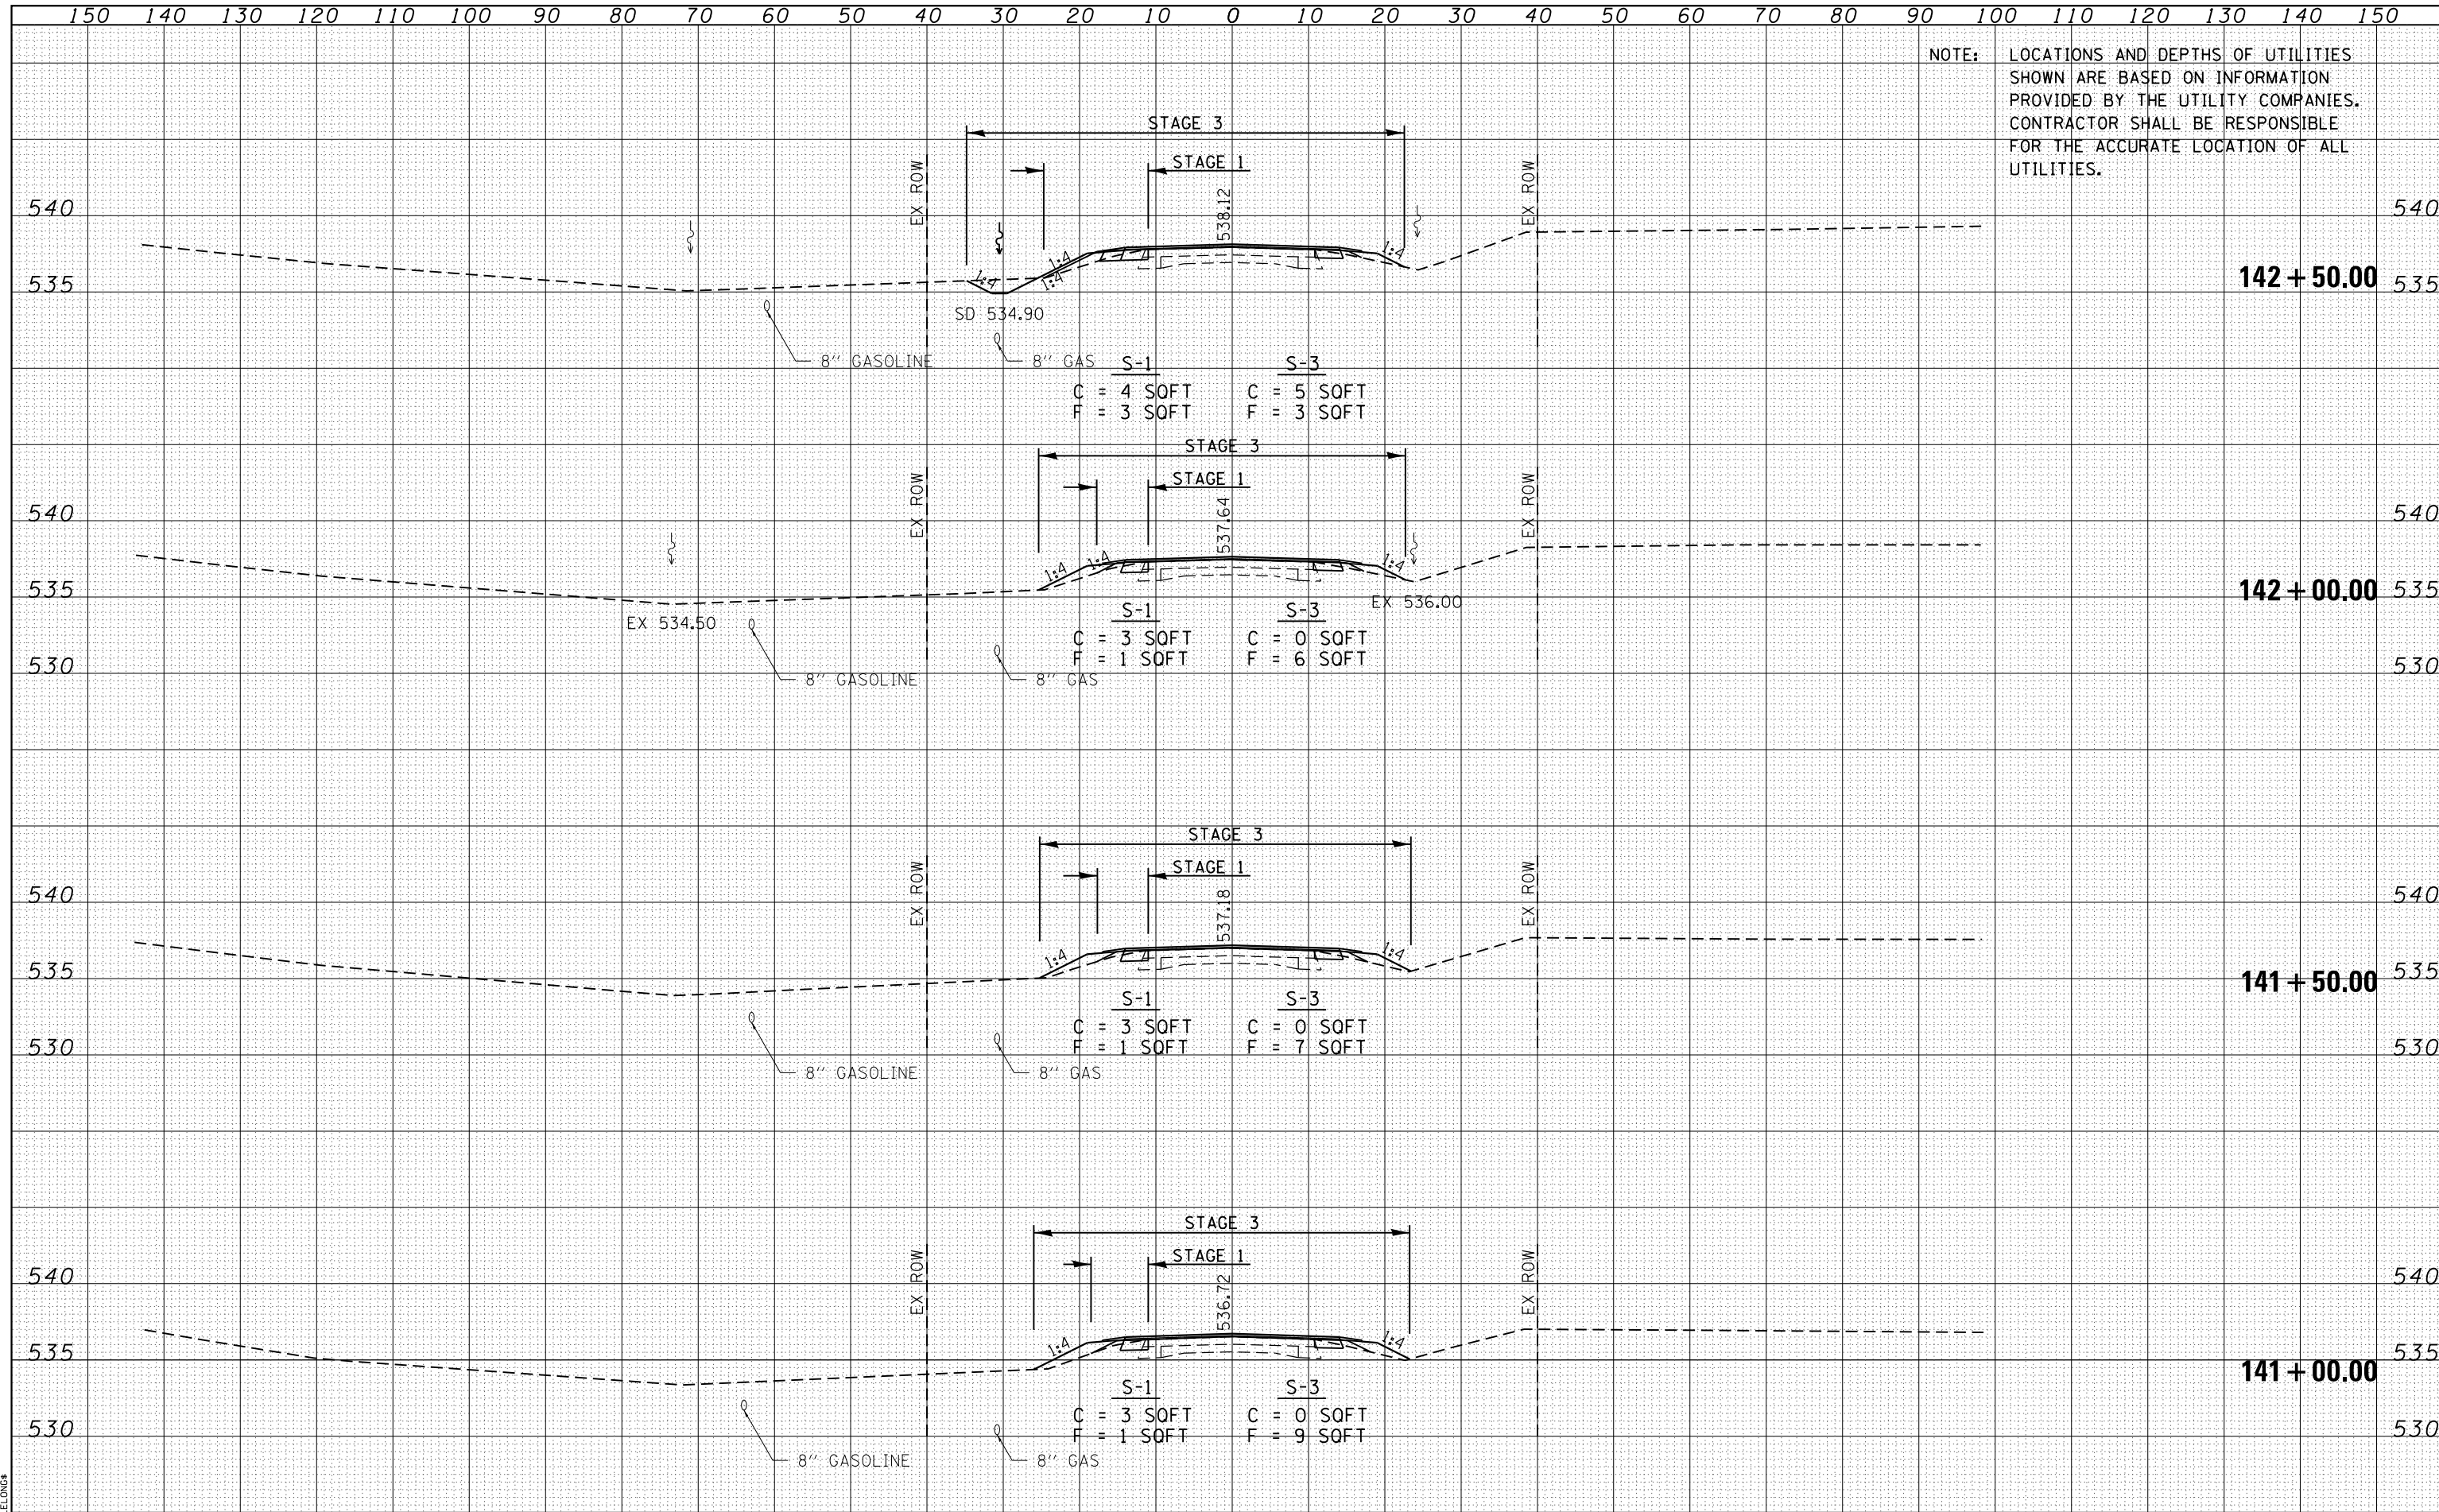

USER NAME = sparsqgw	DESIGNED - MCV	REVISED -
FILE NAME = D672B62-sht-xssht-roadway.dgn	DRAWN - CMM	REVISED -
PLOT SCALE = 20.0000' / in.	CHECKED - MTM	REVISED -
PLOT DATE = Dec-18-2012 10:20:11AM	DATE - 12/12	REVISED -

STATE OF ILLINOIS
DEPARTMENT OF TRANSPORTATION

CROSS SECTIONS - IL 996 OVER DRAINAGE DITCH
SCALE: 10H : 5V SHEET 2 OF 12 SHEETS STA. 141+00.00 TO STA. 142+50.00

F.A.P. RTE. 685	SECTION 113B-4	COUNTY HANCOCK	TOTAL SHEETS 57	SHEET NO. 47
CONTRACT NO. 72B62				ILLINOIS FED. AID PROJECT