


DATE	
BY	
FINAL SURVEY	
PLOTTED	
TEMPLATE	
NOTE BOOK	
AREAS CHECKED	
NO.	

DATE	
BY	
ORIGINAL SURVEY	
PLOTTED	
TEMPLATE	
AREAS CHECKED	
NO.	

PLOT DRIVER = #PLTDVRS#
FILE NAME = #FILELNG#

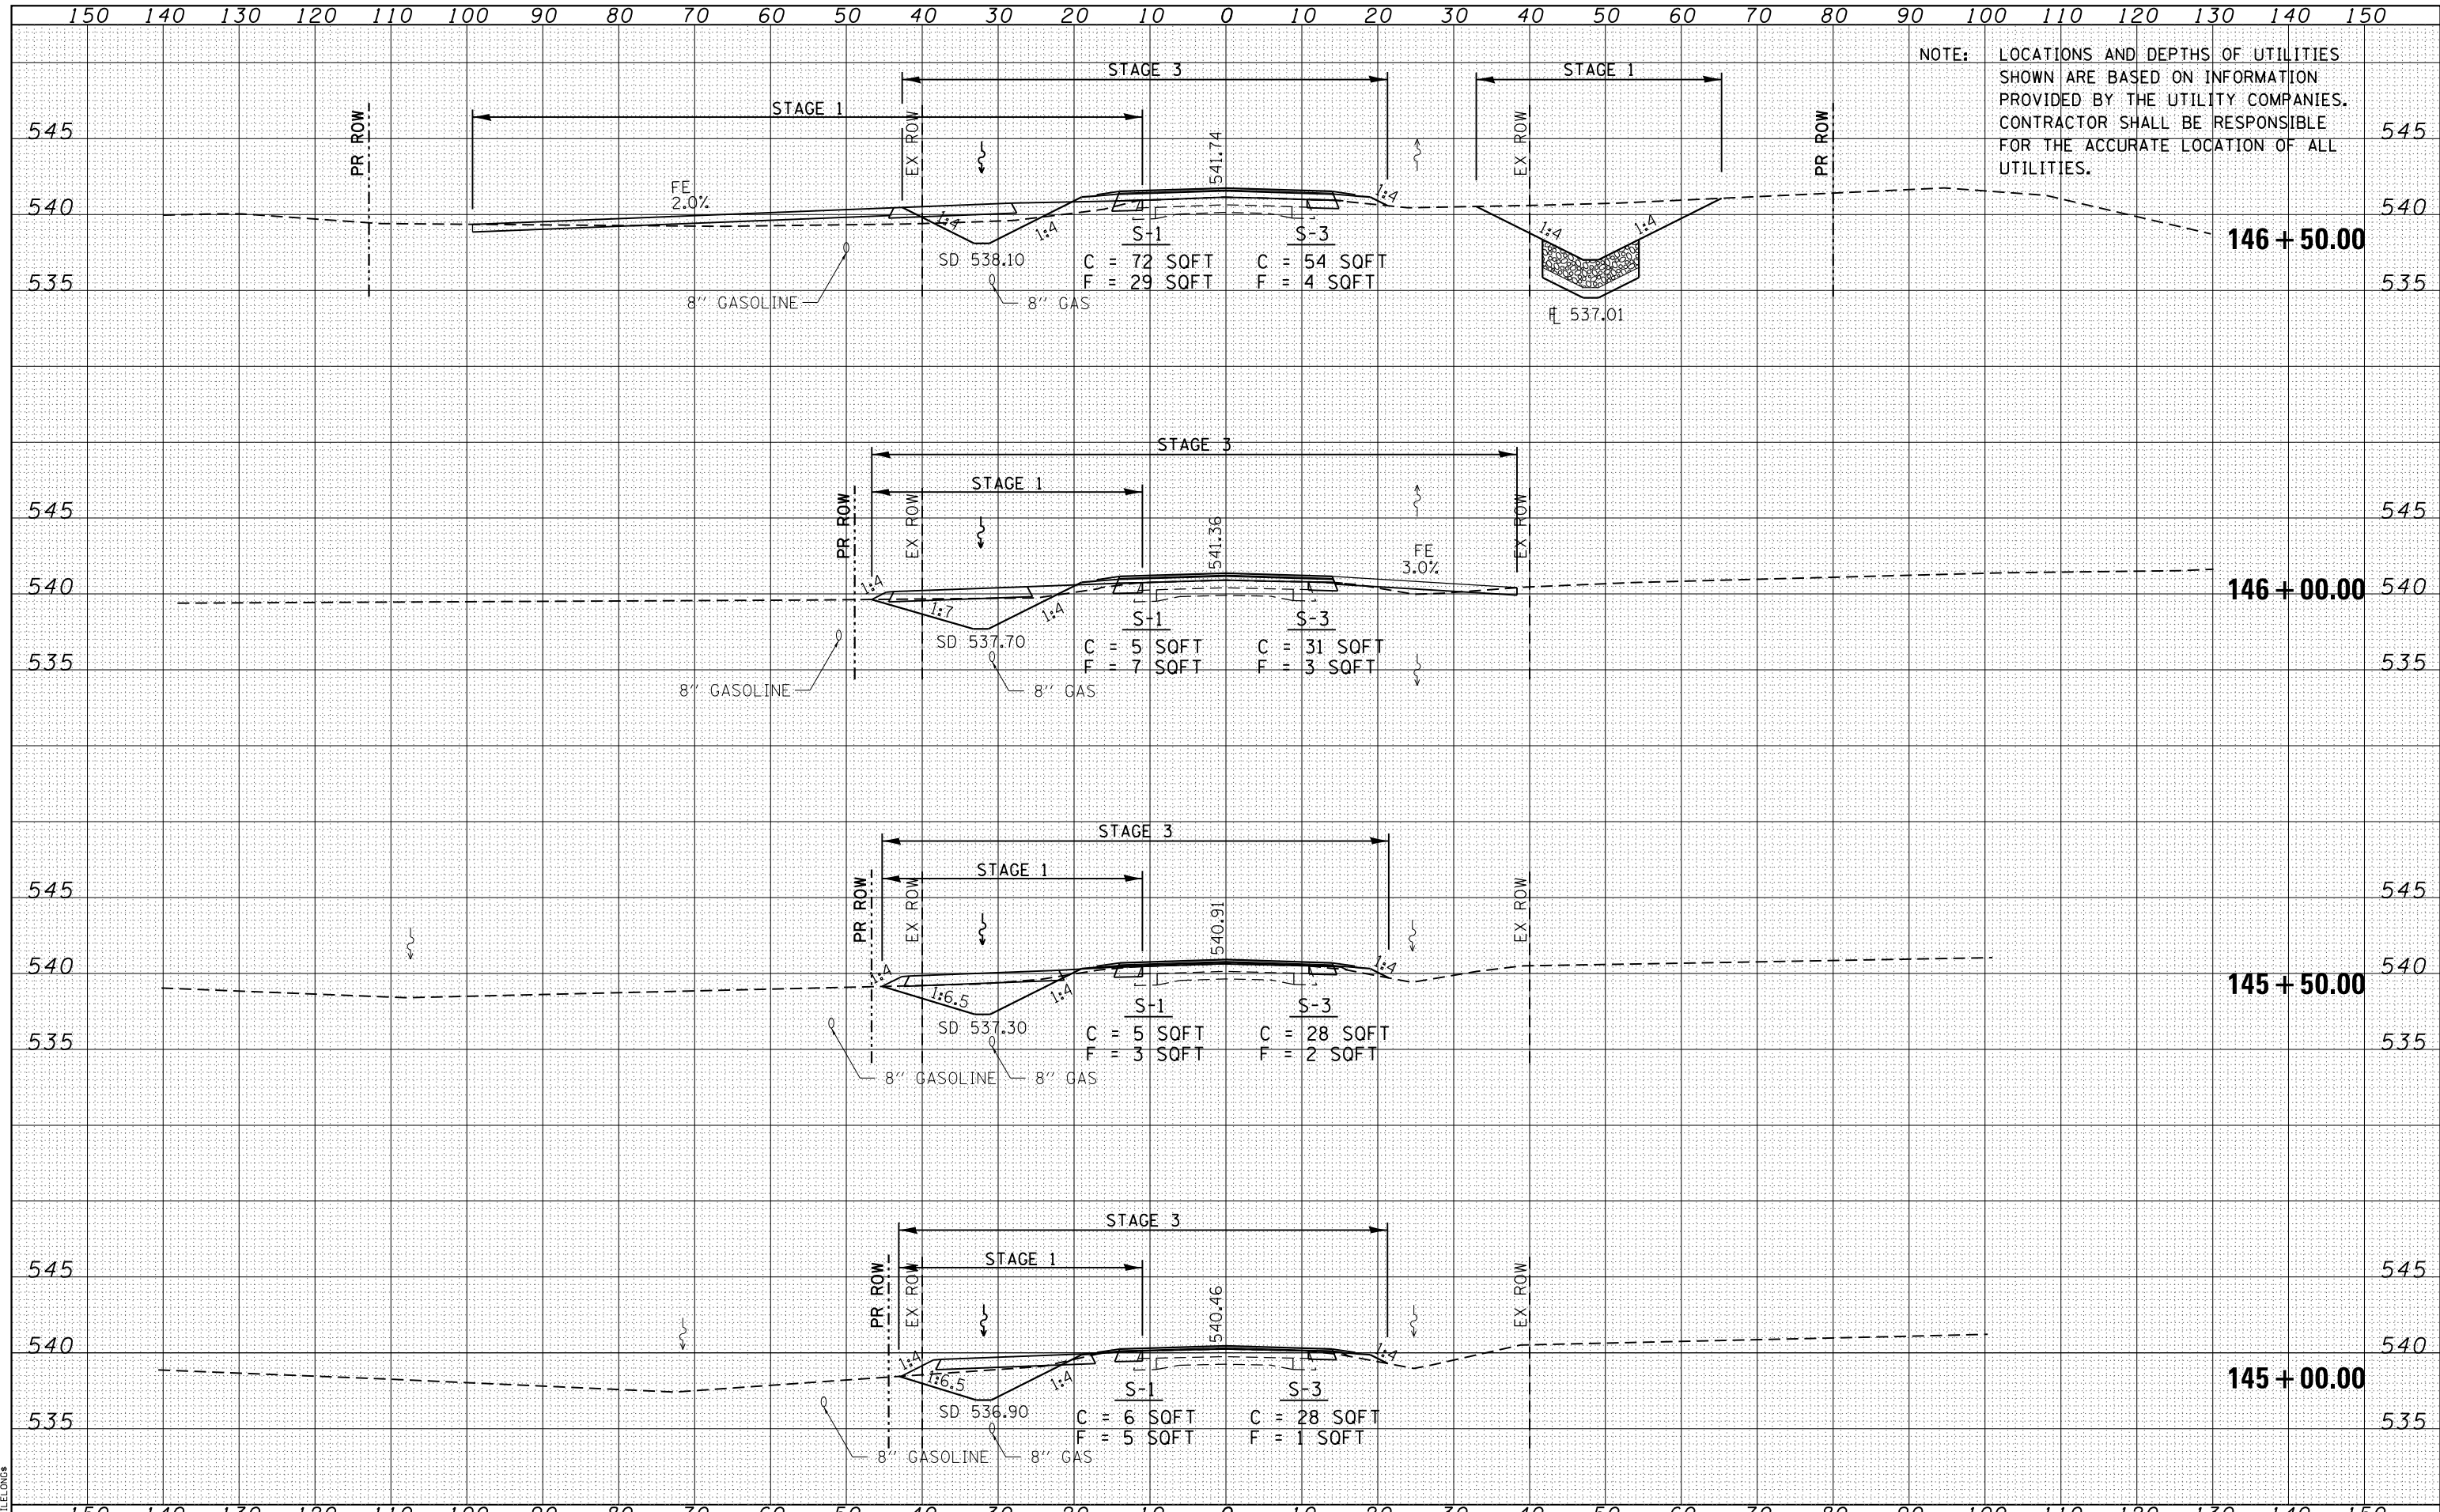

USER NAME = sparksq	DESIGNED - MCV	REVISD -
FILE NAME = D672B62-sht-xssht-roadway.dgn	DRAWN - CMM	REVISD -
PLOT SCALE = 20.0000' / in.	CHECKED - MTM	REVISD -
PLOT DATE = Dec-18-2012 10:20:13AM	DATE - 12/12	REVISD -

STATE OF ILLINOIS
DEPARTMENT OF TRANSPORTATION

CROSS SECTIONS - IL 996 OVER DRAINAGE DITCH
SCALE: 10H : 5V SHEET 4 OF 12 SHEETS STA. 145+00.00 TO STA. 146+50.00

F.A.P. RTE. 685	SECTION 113B-4	COUNTY HANCOCK	TOTAL SHEETS 57	SHEET NO. 49
CONTRACT NO. 72B62				ILLINOIS FED. AID PROJECT