


150 140 130 120 110 100 90 80 70 60 50 40 30 20 10 0 10 20 30 40 50 60 70 80 90 100 110 120 130 140 150

NOTE: LOCATIONS AND DEPTHS OF UTILITIES SHOWN ARE BASED ON INFORMATION PROVIDED BY THE UTILITY COMPANIES. CONTRACTOR SHALL BE RESPONSIBLE FOR THE ACCURATE LOCATION OF ALL UTILITIES.

DATE	
BY	
FINAL SURVEY	
SURVEY PLOTTED	
NOTE BOOK	
AREAS CHECKED	

DATE	
BY	
ORIGINAL SURVEY	
NOTE BOOK	
AREAS CHECKED	

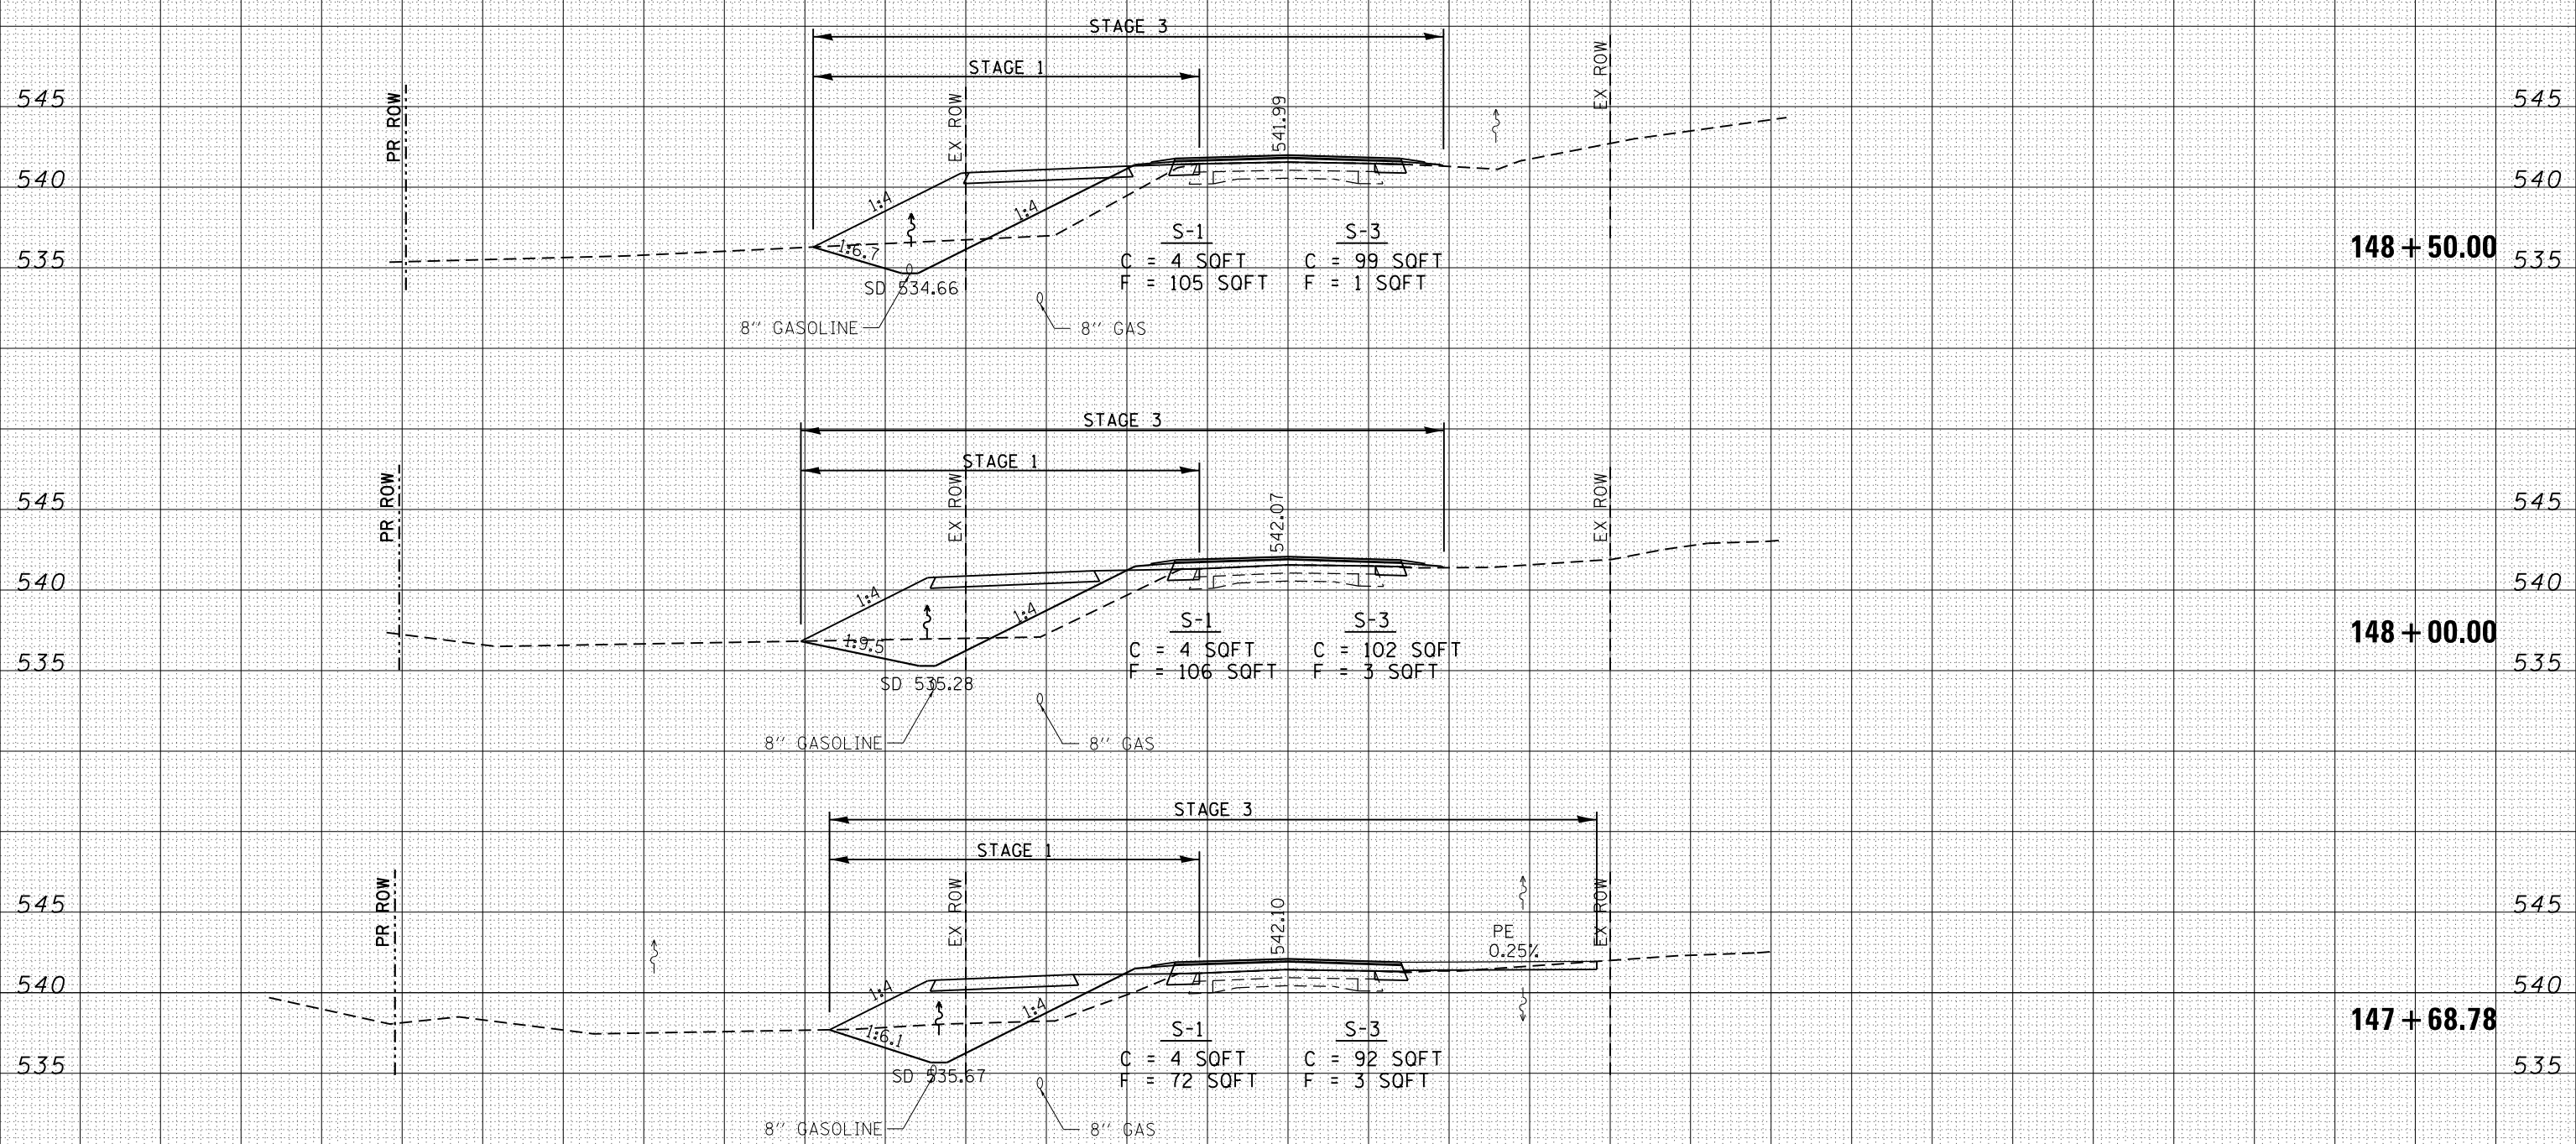

PLOT DRIVER = #PLTDVRS#  
FILE NAME = #FILELNG#



USER NAME = sparksgw  
FILE NAME = D672B62-sht-xssht-roadway.dgn  
PLOT SCALE = 20.0000' / in.  
PLOT DATE = Dec-18-2012 10:20:14AM

DESIGNED - MCV  
DRAWN - CMM  
CHECKED - MTM  
DATE - 12/12

REVISIED -  
REVISIED -  
REVISIED -  
REVISIED -

STATE OF ILLINOIS  
DEPARTMENT OF TRANSPORTATION

CROSS SECTIONS - IL 996 OVER DRAINAGE DITCH

SCALE: 10H : 5V SHEET 6 OF 12 SHEETS STA. 147+68.78 TO STA. 148+50.00

F.A.P. RTE.	SECTION	COUNTY	TOTAL SHEETS	SHEET NO.
685	113B-4	HANCOCK	57	51
CONTRACT NO. 72B62				

ILLINOIS FED. AID PROJECT