


STAGE I

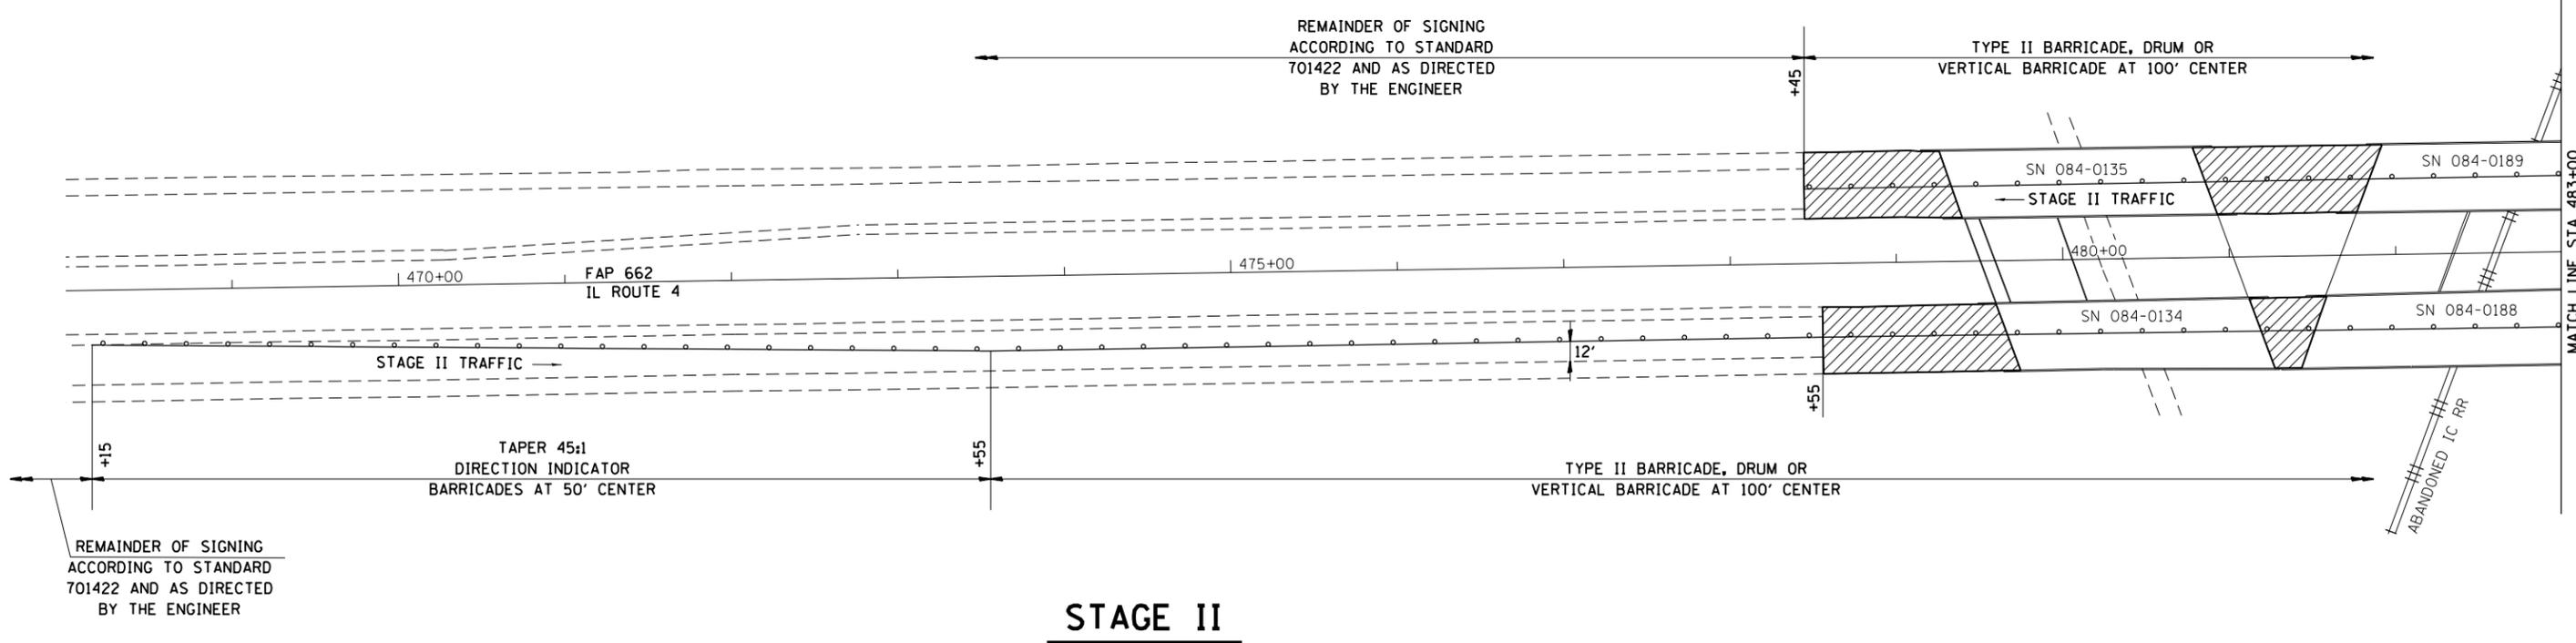

STAGE II

FILE NAME =	USER NAME = sparksgw	DESIGNED -	REVISED -	STATE OF ILLINOIS DEPARTMENT OF TRANSPORTATION	MAINTENANCE OF TRAFFIC				F.A.P. RTE. =	SECTION =	COUNTY =	TOTAL SHEETS =	SHEET NO. =
Default	c:\pwork\work\pwork\sparksgw\10323437\06xxx-sh1-details.dgn	DRAWN -	REVISED -		662	(31)-13	SANGAMON	13	7				
	PLOT SCALE = 100.0000' / 1" =	CHECKED -	REVISED -		SCALE: SHEET OF SHEETS STA. TO STA.				CONTRACT NO. 72F86				
	PLOT DATE = Dec-20-2012 02:41:54PM	DATE -	REVISED -		ILLINOIS FED. AID PROJECT								