
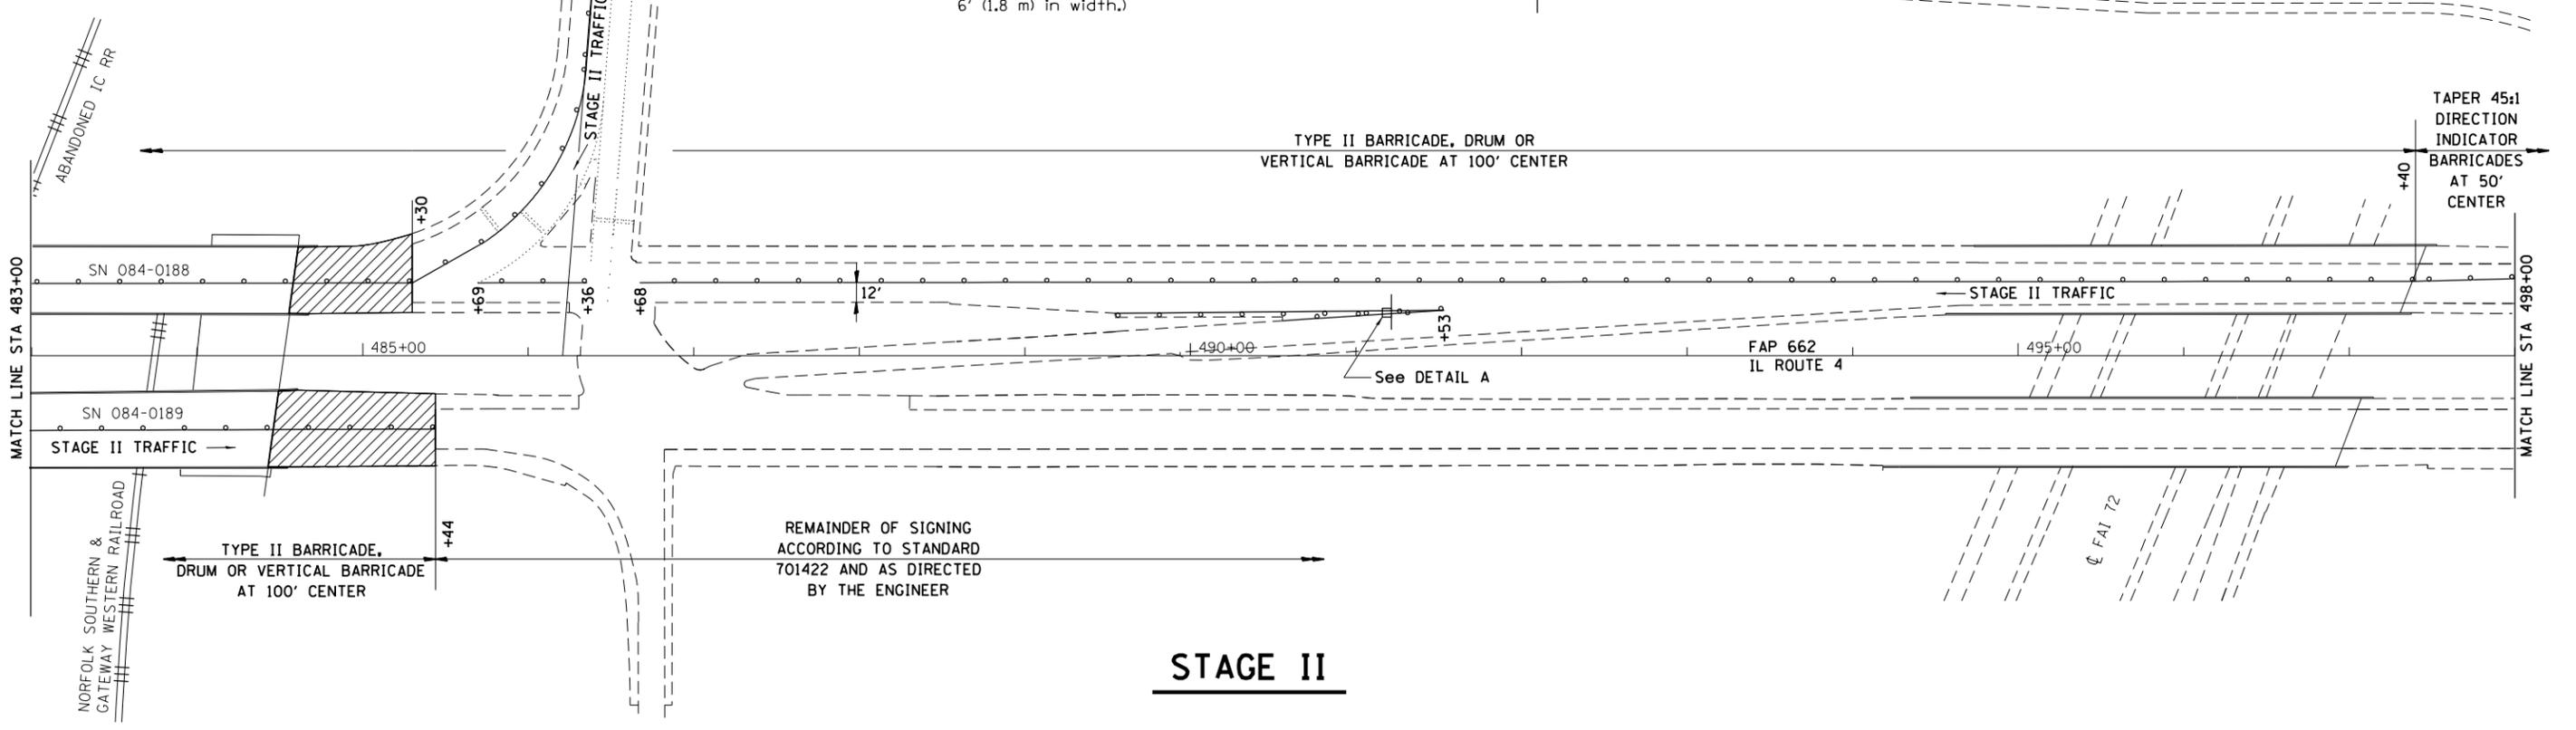


Background - Green  
 Border and legend - White  
 "D" size letters

**EXIT SIGN - SPECIAL**

**DETAIL A**  
 (To be utilized where distance between the two rows of channelizing devices is 6' (1.8 m) in width.)

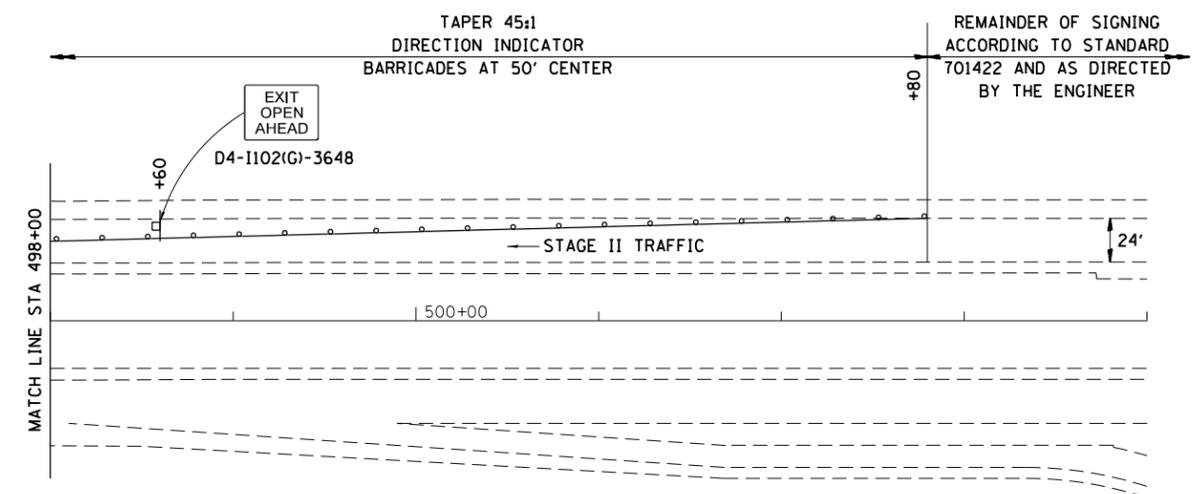

**STAGE II**

FILE NAME =	USER NAME = sparksgw	DESIGNED -	REVISED -
ci:\pw\work\p\midot\sparksgw\10323437\06xxx-sh1-details.dgn		DRAWN -	REVISED -
Default	PLOT SCALE = 100.0000' / 1in.	CHECKED -	REVISED -
	PLOT DATE = Dec-20-2012 02:41:54PM	DATE -	REVISED -

**STATE OF ILLINOIS  
 DEPARTMENT OF TRANSPORTATION**

<b>MAINTENANCE OF TRAFFIC</b>			
SCALE:	SHEET	OF SHEETS	STA. TO STA.

F.A.P. RTE.	SECTION	COUNTY	TOTAL SHEETS	SHEET NO.
662	(3)I-13	SANGAMON	13	9
CONTRACT NO. 72F86				
ILLINOIS FED. AID PROJECT				