



**PROPOSED TYPICAL SECTION  
STA 179+16 TO STA 179+40**

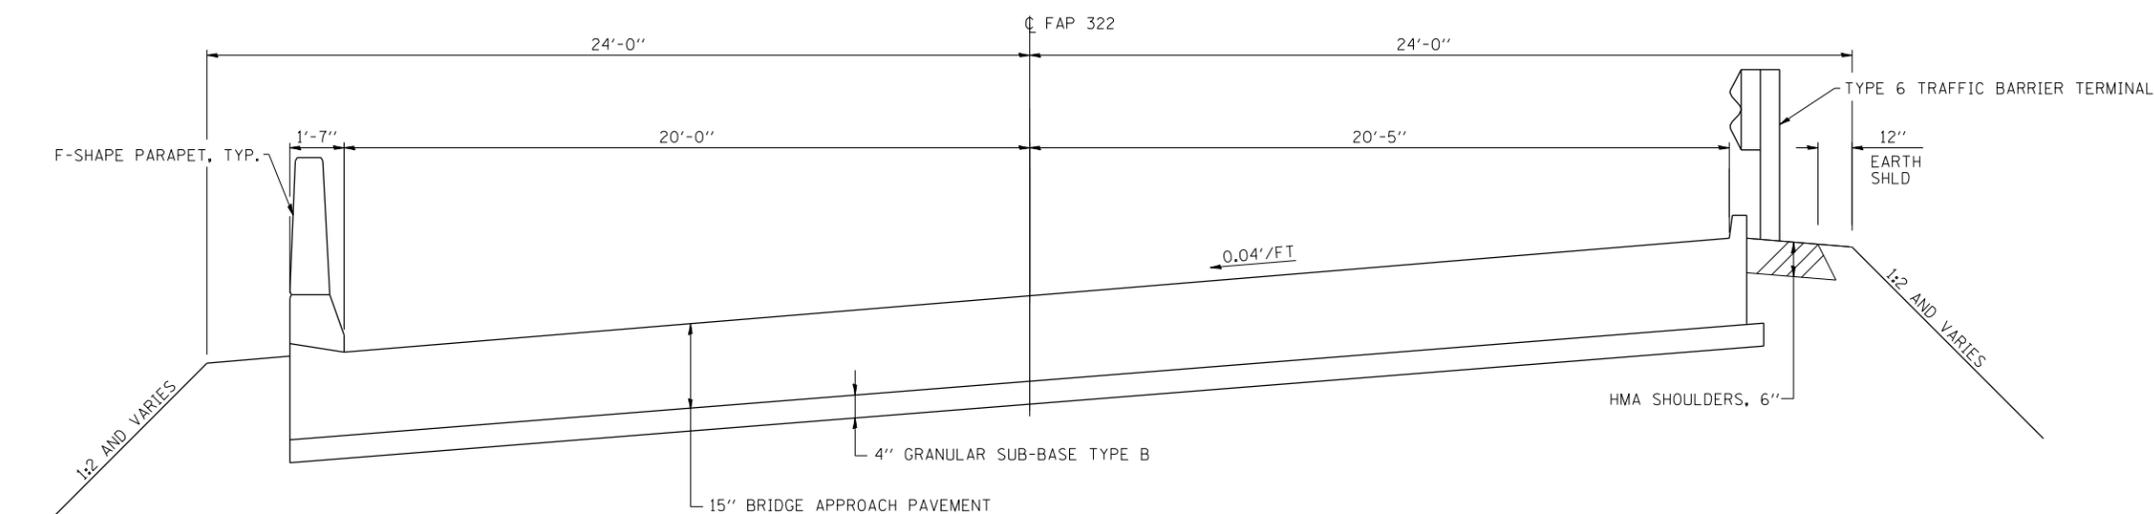

**NEAR ABUTMENT**

**PROPOSED TYPICAL SECTION  
STA 175+87.63 TO 176+17.63  
STA 177+70.63 TO 178+00.63**

**AT APPROACH FOOTING**

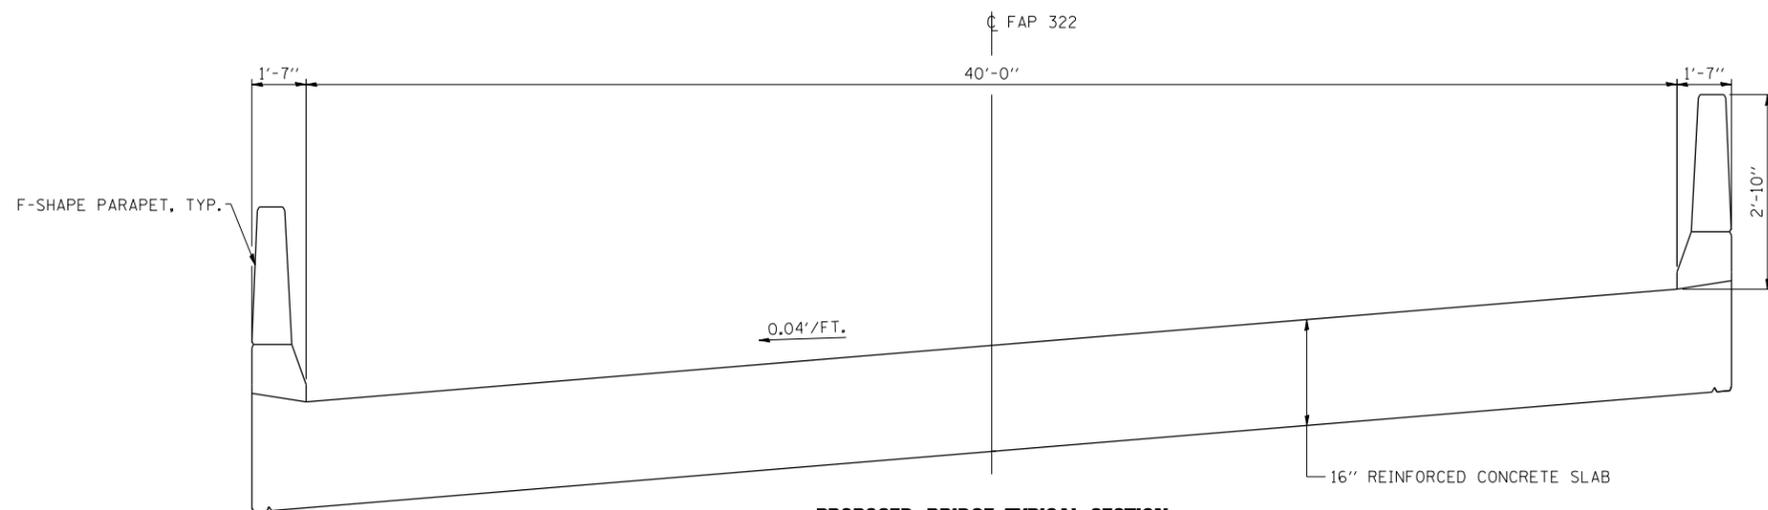

**PROPOSED BRIDGE TYPICAL SECTION  
CENTERLINE OF STRUCTURE STA 176+94.13**



USER NAME = has	DESIGNED - JMS	REVISED -
ESCA PROJECT NO. 988.11	DRAWN - HAS	REVISED -
PLOT SCALE = 0.1667' / IN.	CHECKED - RDP	REVISED -
PLOT DATE = 10/31/2012 7:01:09 AM	DATE - 10/12	REVISED -

**STATE OF ILLINOIS  
DEPARTMENT OF TRANSPORTATION**

**TYPICAL SECTIONS**

SCALE: SHEET NO. 3 OF 3 SHEETS STA. TO STA.

F.A.P. RTE.	SECTION	COUNTY	TOTAL SHEETS	SHEET NO.
322	4B-1	WHITE	70	11
FED. ROAD DIST. NO. ILLINOIS FED. AID PROJECT			CONTRACT NO. 78154	