
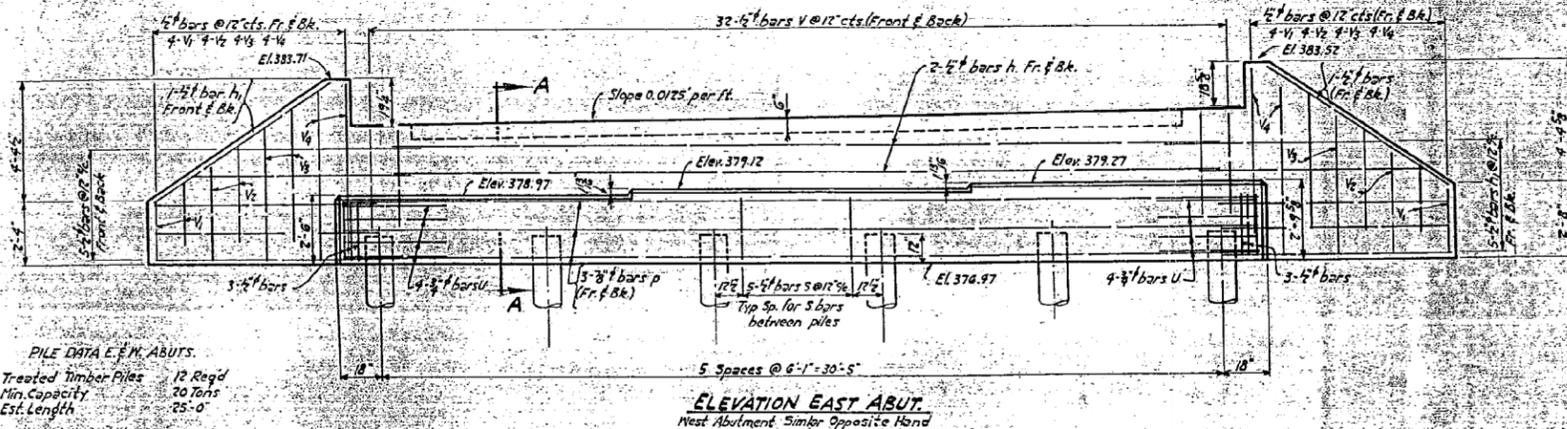
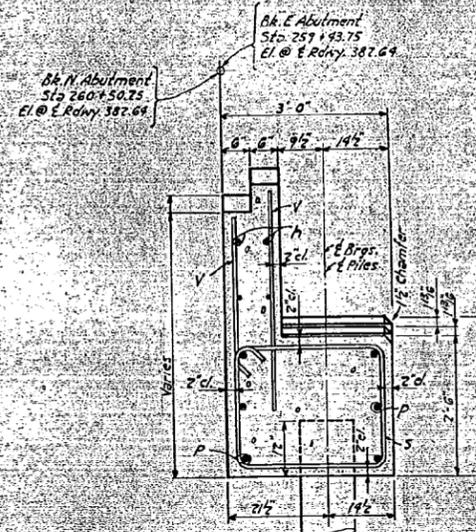


STATE OF ILLINOIS  
DEPARTMENT OF PUBLIC WORKS & BUILDINGS  
DIVISION OF HIGHWAYS

DATE	DESIGNED	EXAMINED	APPROVED	SHEET NO. 1
1/11	WHITE	29	11	5 SHEETS
FED. ROAD DIST. NO. 1 ILLINOIS FED. AID PROJECT				

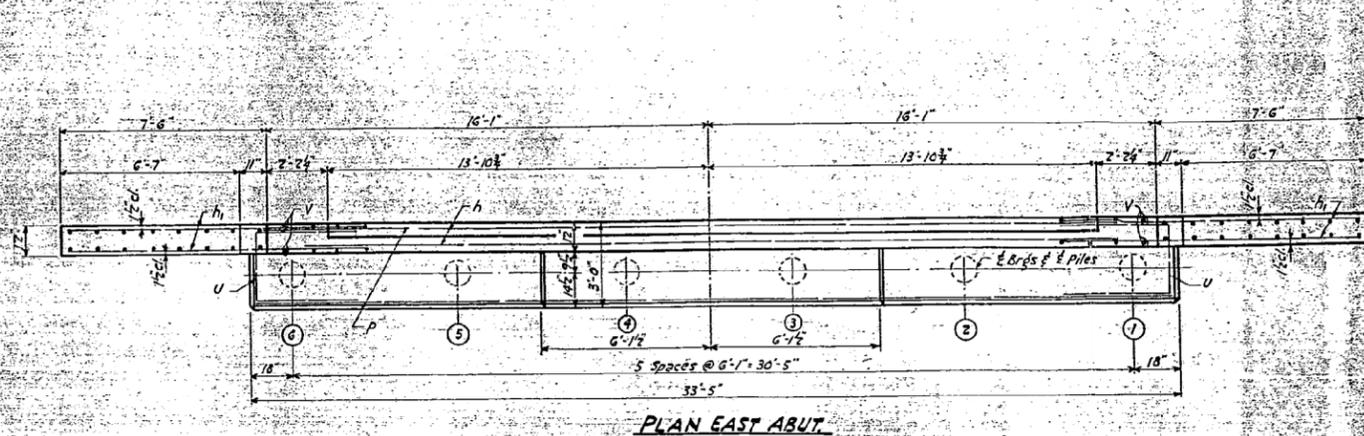



PILE DATA E. & W. ABUTS.  
Treated Timber Piles 12 Req'd  
Min. Capacity 20 Tons  
Est. Length 25'-0"

BILL OF MATERIAL TWO ABUTS.

BAR	No.	SIZE	LGTH	SHAPE
F	8	1/2"	30'-0"	
h	48	1/2"	8'-0"	
V	128	1/2"	3'-6"	
V	16	1/2"	2'-5"	
V	16	1/2"	3'-6"	
V	16	1/2"	4'-9"	
V	16	1/2"	6'-0"	
P	12	1/2"	33'-0"	
S	82	1/2"	10'-6"	
U	16	1/2"	10'-3"	
Class X Concrete		CUYAS 30.4		
Reinf. Bars		Lbs. 2,380		
Treated Timber Piles (25') Unpl.		300		

DESIGNED *A. D. Campbell*  
CHECKED *James J. Neveny*  
DRAWN *G. S. DeWitt*  
CHECKED *James J. Neveny*

EXAMINED *[Signature]*  
PASSED *[Signature]*  
APPROVED *[Signature]*

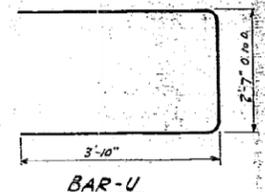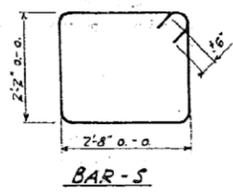

FOR INFORMATION ONLY

STATE OF ILLINOIS  
DEPARTMENT OF TRANSPORTATION

EXISTING STRUCTURE PLANS - FOR INFORMATION ONLY  
STRUCTURE NO. 097-0007

SCALE: SHEET NO. 2 OF 12 SHEETS STA. TO STA.

F.A.P. R.T.E.	SECTION	COUNTY	TOTAL SHEETS	SHEET NO.
332	4B-1	WHITE	70	46
CONTRACT NO. 78154				
FED. ROAD DIST. NO. ILLINOIS FED. AID PROJECT AID				

ABUTMENTS  
PROJECT F-52(6)  
SECTION 4-BY  
WHITE COUNTY  
STATION 259+97



USER NAME = has	DESIGNED - ELH	REVISED -
ESCA PROJECT NO. 988.11	DRAWN - HAS	REVISED -
PLOT SCALE = 0.1667' / IN.	CHECKED - RDP	REVISED -
PLOT DATE = 10/31/2012 7:22:20 AM	DATE - 04/12	REVISED -