


FINAL SURVEY	SURVEYED	BY	DATE
NO'E BOOK	PLOTTED		
NO	TEMPLATE		
	AREAS CHECKED		
	AREAS CHECKED		

ORIGINAL SURVEY	SURVEYED	BY	DATE
NO'E BOOK	PLOTTED		
NO	TEMPLATE		
	AREAS CHECKED		
	AREAS CHECKED		

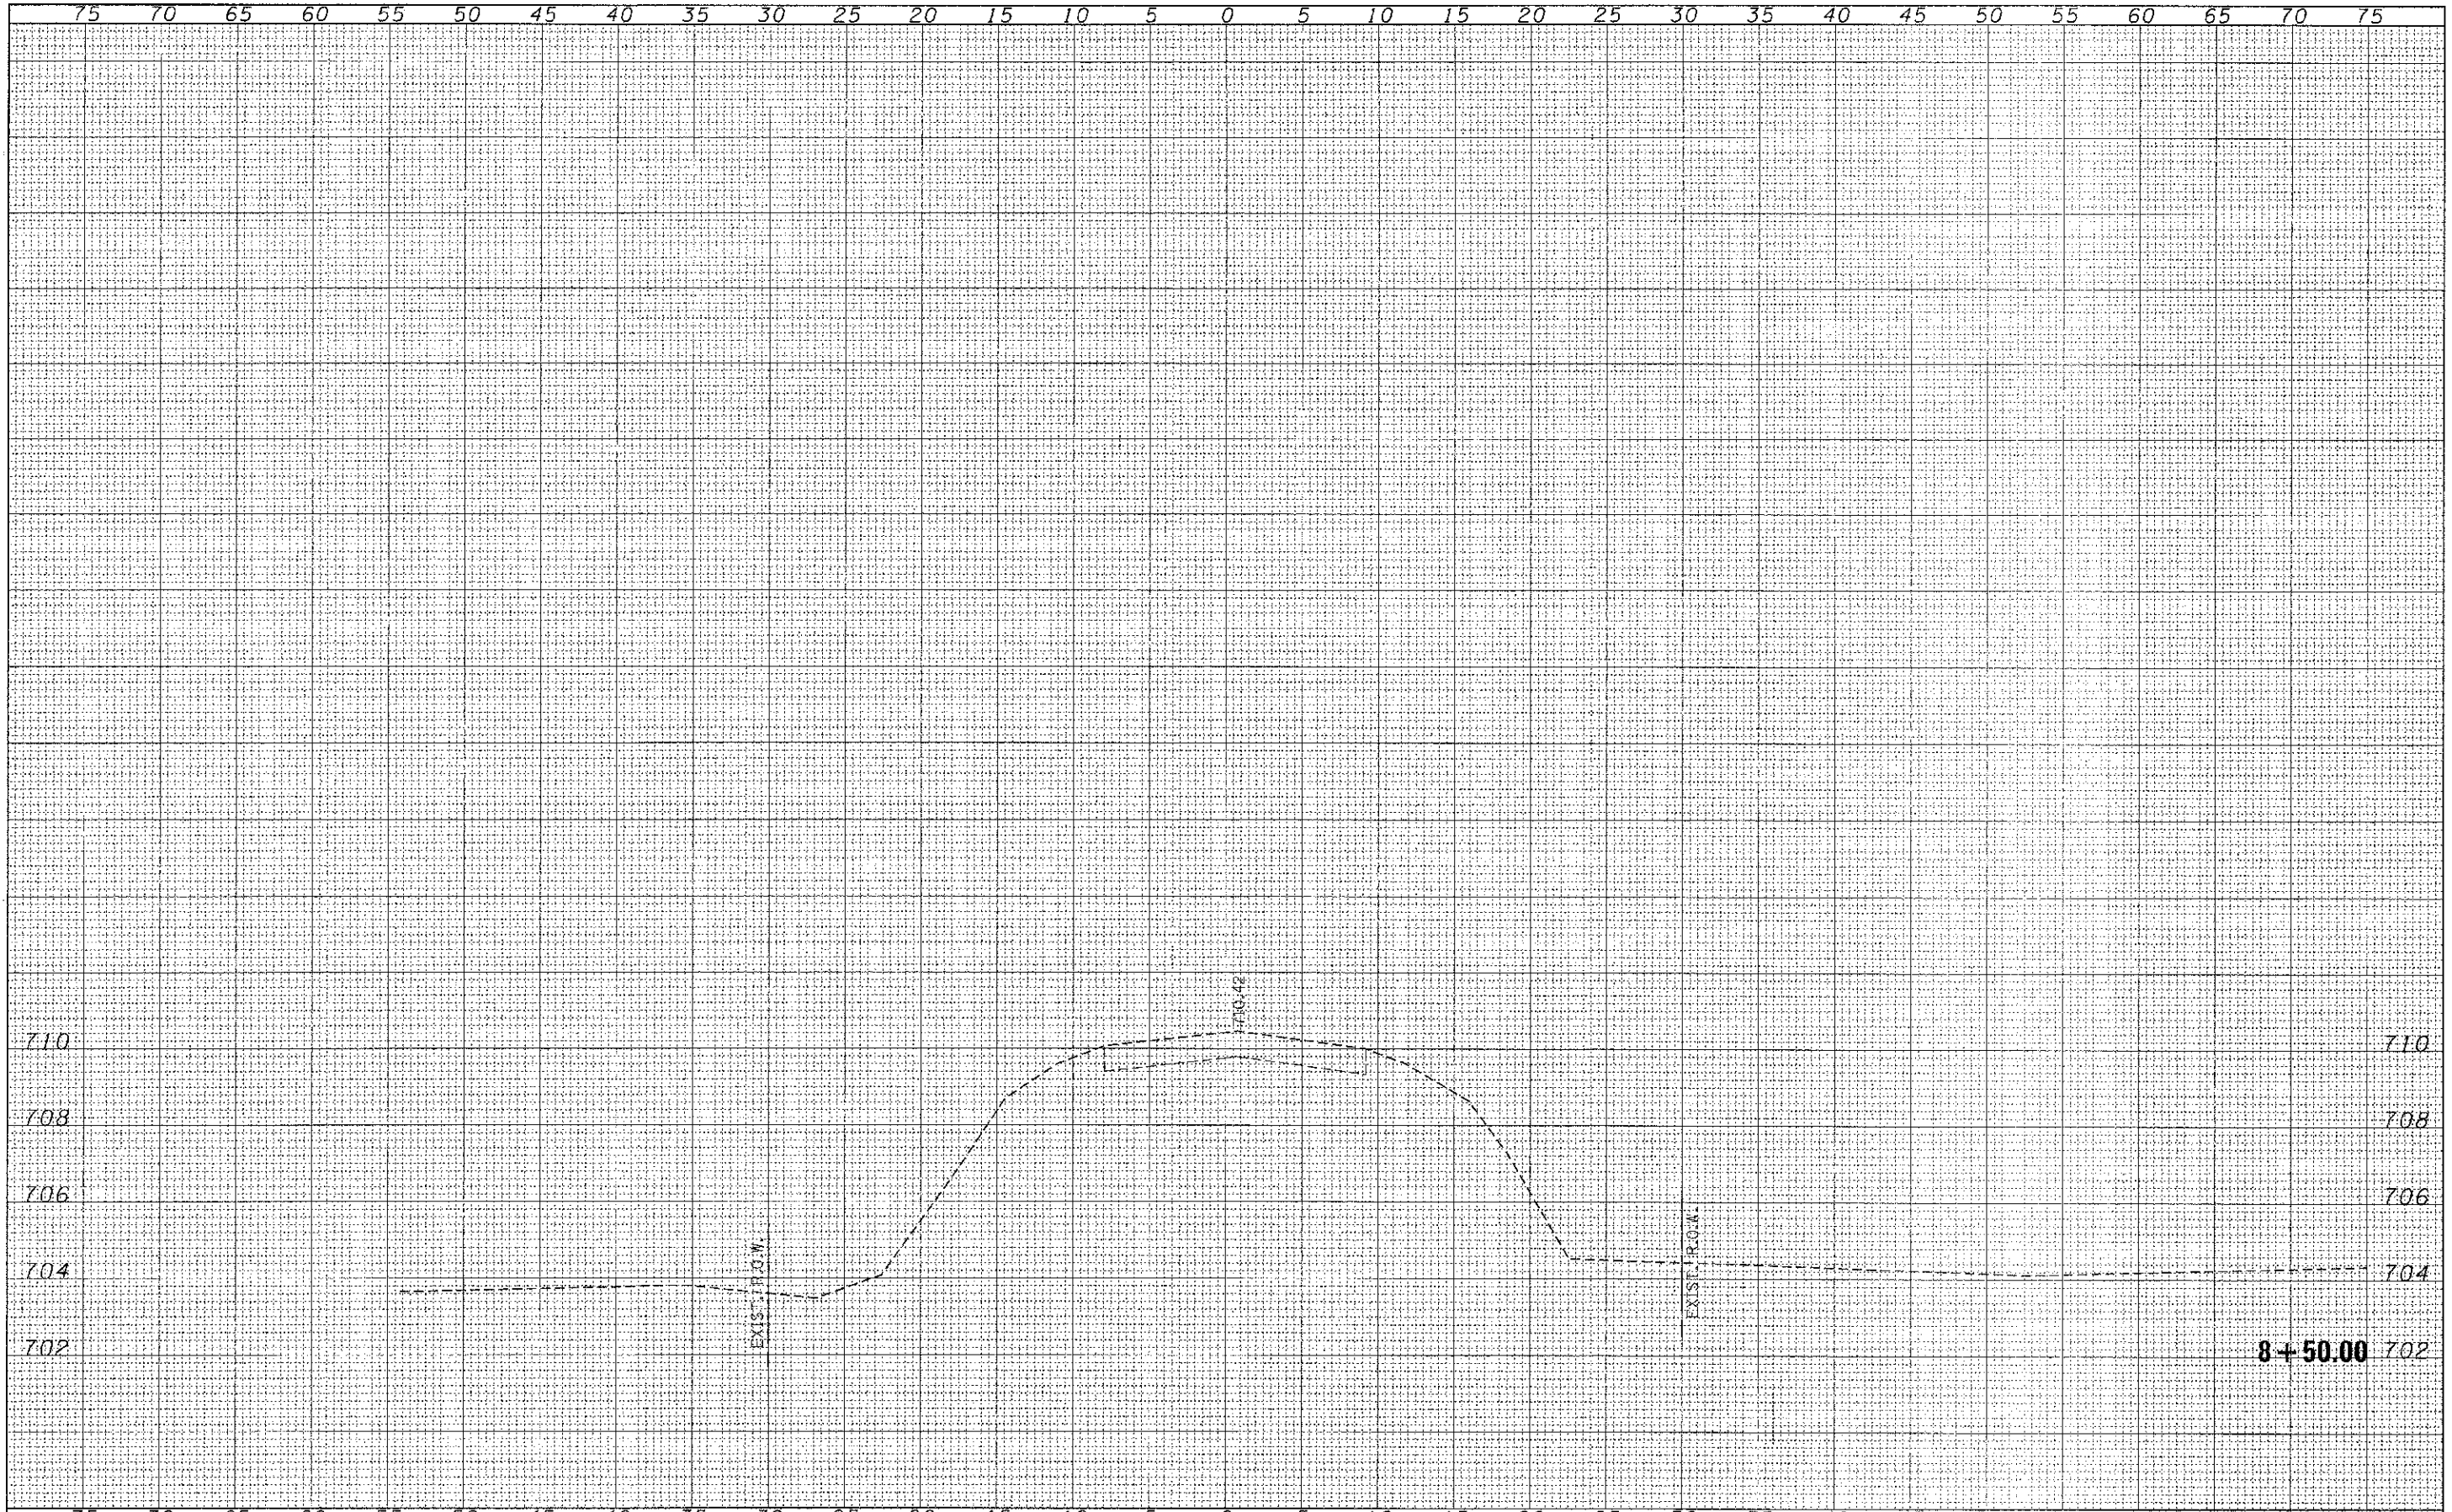

FILE NAME = 110245-ah1-rxw.dwg	USER NAME =	DESIGNED - J.W.F.	REVISED -	T.R.	SECTION	COUNTY	TOTAL SHEET NO.
HAMPTON, LENZINI AND RENWICK, INC. 3603 STEVENAGE DRIVE, SUITE 201 SPRINGFIELD, ILLINOIS 62779	PL/01 SCALE =	DRAWN - L.G.C.	REVISED -	24RA	10-1103-03-BR/10-06124-00-BR	LIVINGSTON	19 5
ILLINOIS PROFESSIONAL DESIGN # 684 13 1/2 P. 1. AN 27-IMP. NA 010809	PLOT DATE = 12/26/2012	CHECKED - S.W.M.	REVISED -	FOREST/CHATSWORTH ROAD DIS-RECT			CONTRACT NO. 87538
		DATE - 12/26/12	REVISED -	ILLINOIS FED. AID PROJECT			

STATE OF ILLINOIS  
LIVINGSTON COUNTY HIGHWAY DEPARTMENT

STATION CROSS SECTIONS

SCALE: H&V2 SHEET NO. 1 OF 5 SHEETS STA. 8+50.00 TO STA. 8+50.00