


FINAL SURVEY	SURVEYED	DATE
NOTE BOOK	PLOTTED	BY
NO.	TEMPLATE	
	AREAS CHECKED	
	AREAS CHECKER	

ORIGINAL SURVEY	SURVEYED	DATE
NOTE BOOK	PLOTTED	BY
NO.	TEMPLATE	
	AREAS CHECKED	
	AREAS CHECKER	

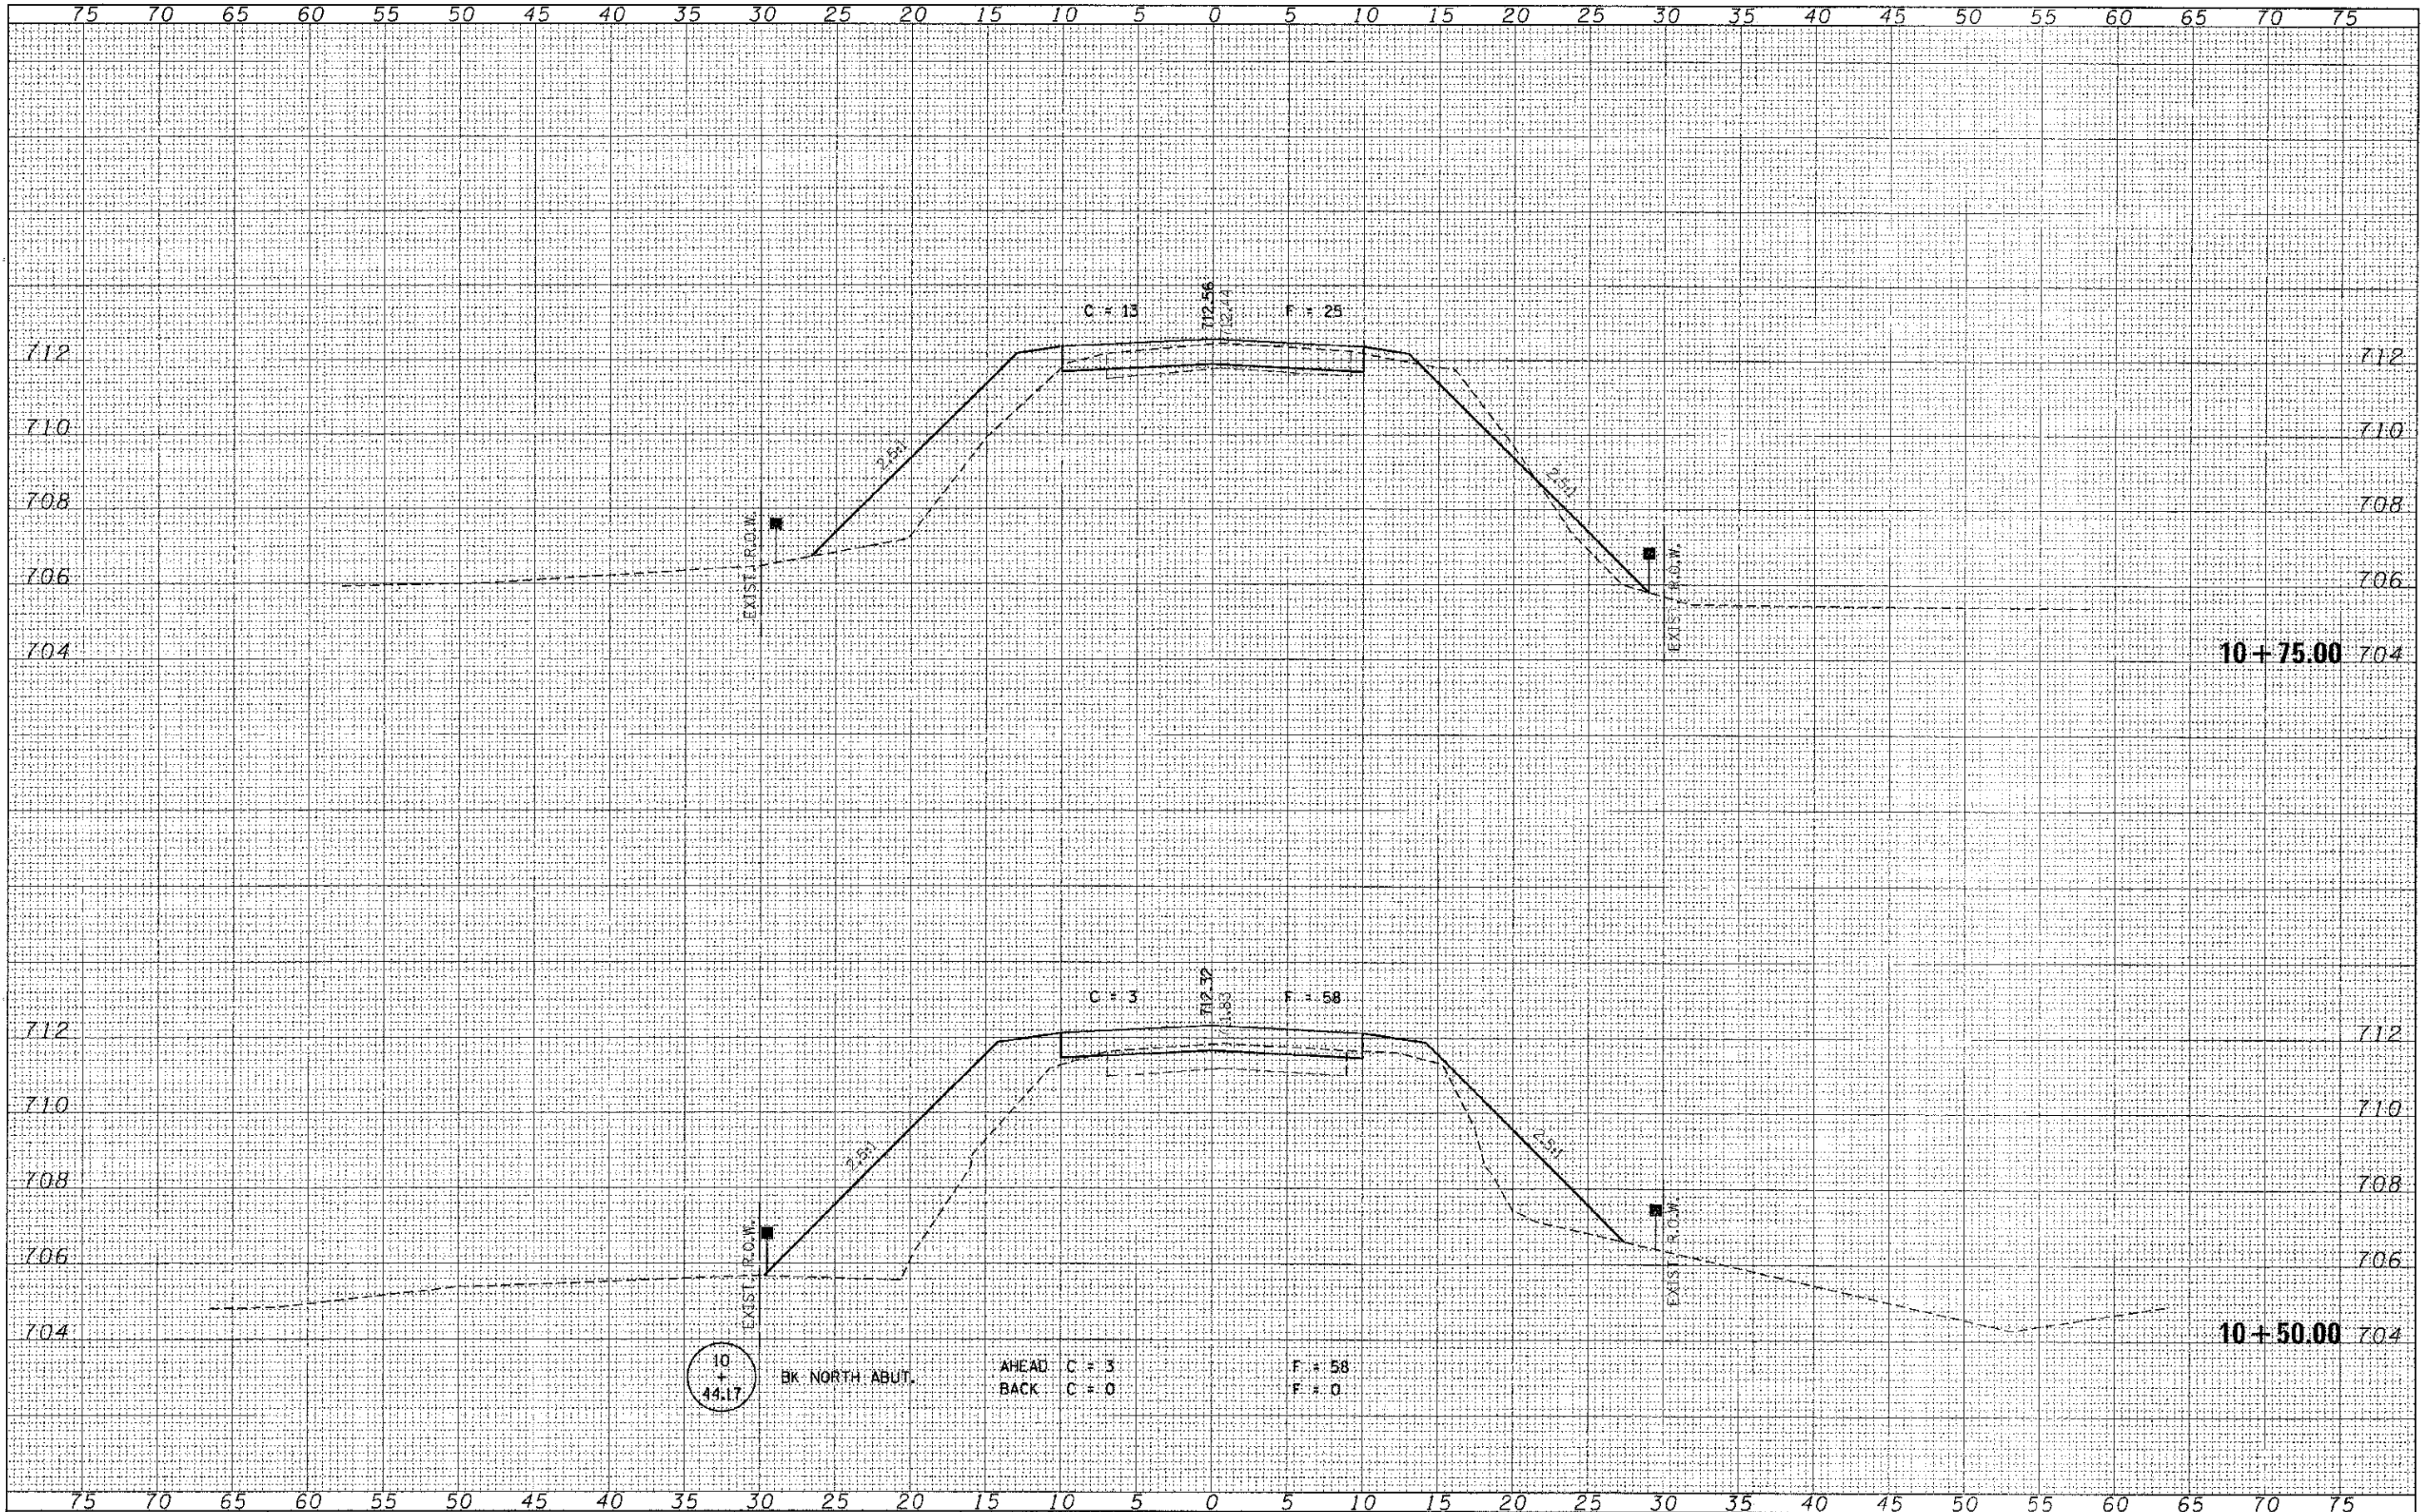

FILE NAME = 110245-ans-rxs.dgn	USER NAME =	DESIGNED - J.W.F.	REVISED -	<b>STATE OF ILLINOIS</b> <b>LIVINGSTON COUNTY HIGHWAY DEPARTMENT</b>	<b>STATION CROSS SECTIONS</b>			T.R.	SECTION	COUNTY	TOTAL SHEETS	SHEET NO.
<b>HAMPTON, LENZINI AND RENWICK, INC.</b>		DRAWN - L.G.C.	REVISED -		248A	10-1103-03-BR/10-06124-00-BR	LIVINGSTON	19	8			
<b>ILLINOIS PROFESSIONAL DESIGN &amp; ENGINEERING</b>	PLLOT SCALE =	CHECKED - S.W.M.	REVISED -		FORREST/CHATSWORTH ROAD DISTRICT	CONTRACT NO. 87538						
	PLLOT DATE = 12/26/2012	DATE - 12/26/12	REVISED -		ILLINOIS FED. AID PROJECT							
				SCALE: H5:V2	SHEET NO. 4 OF 5 SHEETS	STA. 10+75.00	10 STA. 11+00.00					