


FINAL SURVEY	SURVEYED	BY	DATE
NOTE BOOK	PLOTTED		
NO.	TEMPLATE		
	AREAS CHECKED		

ORIGINAL SURVEY	SURVEYED	BY	DATE
NOTE BOOK	PLOTTED		
NO.	TEMPLATE		
	AREAS CHECKED		

PLOT DRIVER = \\s:\pdr\22-24-2012\10-12-12.dgn
 FILE NAME = S:\Projects\2010\10-12-12\10-12-12.dgn

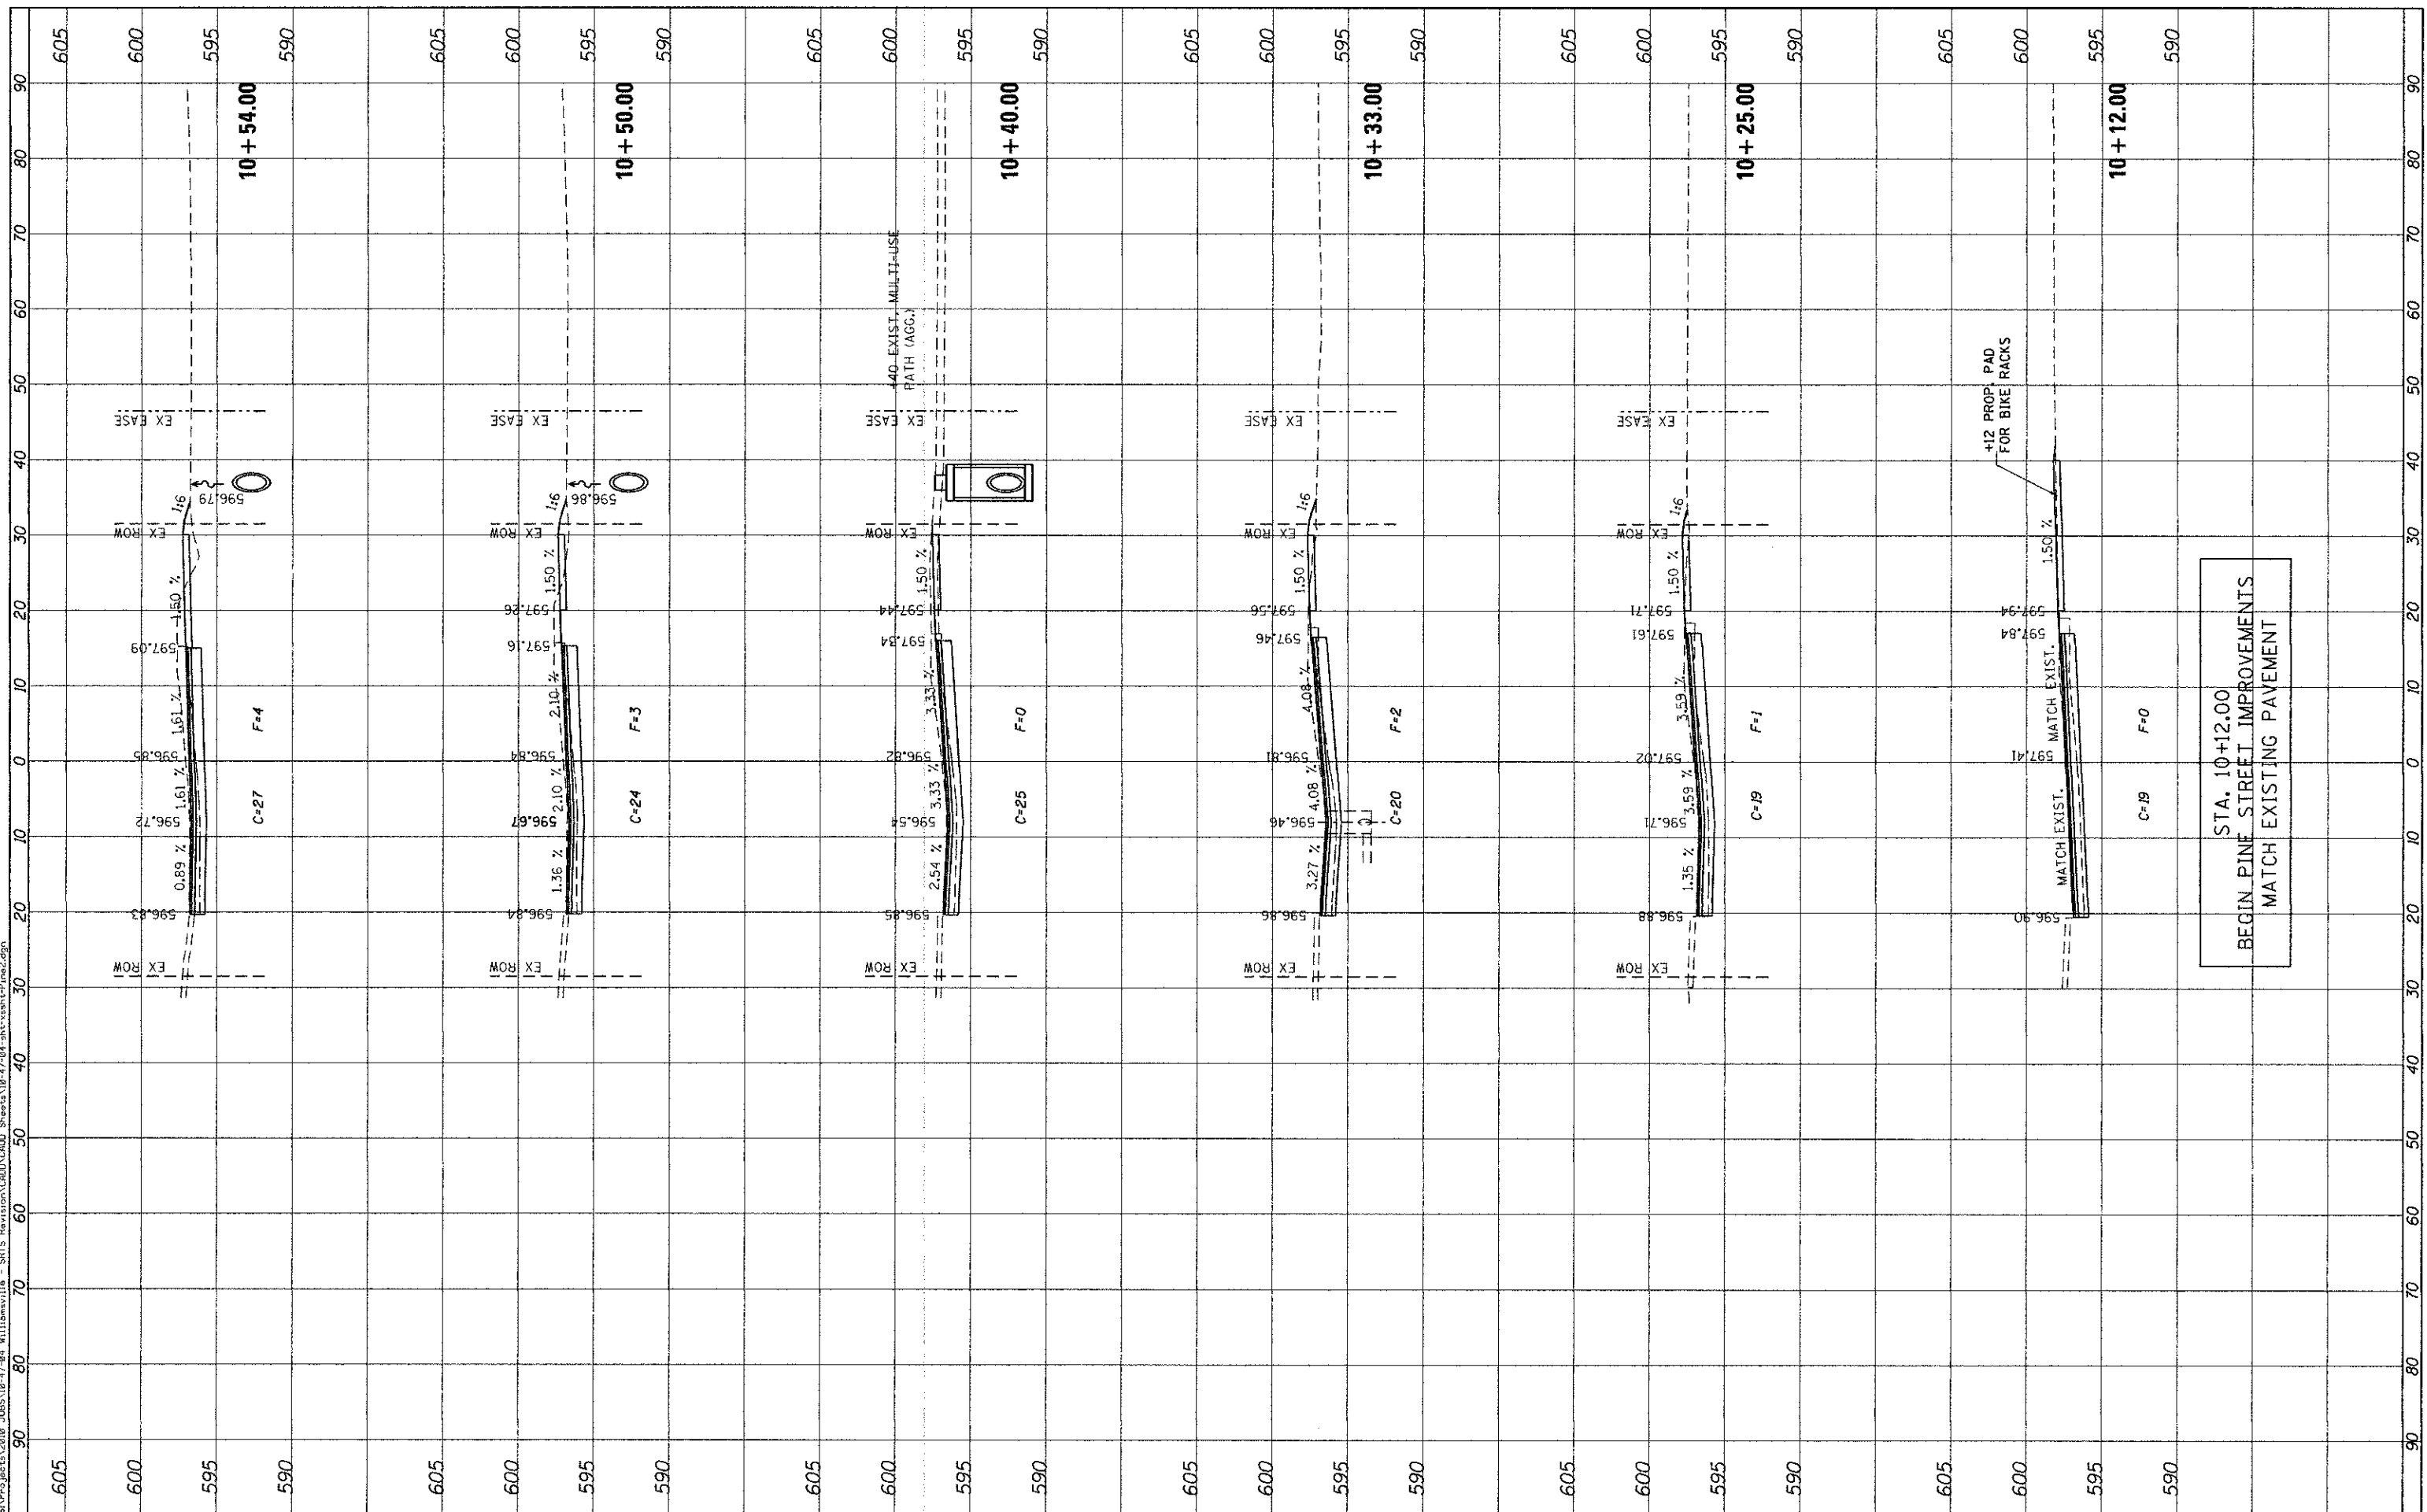

USER NAME = msutheard	DESIGNED - MDS	REVISED - 5/23/12-MDS-IDOT REV
PLOT SCALE = 10,0000' / 1"	DRAWN - MDS	REVISED - 8/03/12-MDS-IDOT REV
PLOT DATE = 9/26/2012	CHECKED - KLK	REVISED -
	DATE - 8/03/12	REVISED -

STATE OF ILLINOIS
DEPARTMENT OF TRANSPORTATION

CROSS SECTIONS	
PINE STREET	
SCALE: 10H:5V	SHEET 1 OF 5 SHEETS
STA. 10+12.00	TO STA. 10+54.00

F.A. RTE.	SECTION	COUNTY	TOTAL SHEETS	SHEET NO.
	09-00006-00-SW	SANGAMON	20	16
			CONTRACT NO. 93589	
ILLINOIS FED. AID PROJECT				