


| | |
|---------------|------|
| FINAL SURVEY | DATE |
| SURVEYED | |
| PLOTTED | |
| NOTE BOOK | |
| AREAS CHECKED | |
| NO. | |

| | |
|-----------------|------|
| ORIGINAL SURVEY | DATE |
| SURVEYED | |
| PLOTTED | |
| NOTE BOOK | |
| AREAS CHECKED | |
| NO. | |

PLOT DRIVER = \\bl_jpf_22-234\plcfig
 FILE NAME = S:\P\j\meta\2010_JOB\10-47-04\10-47-04-INT-SSHT-FIN-2.dgn

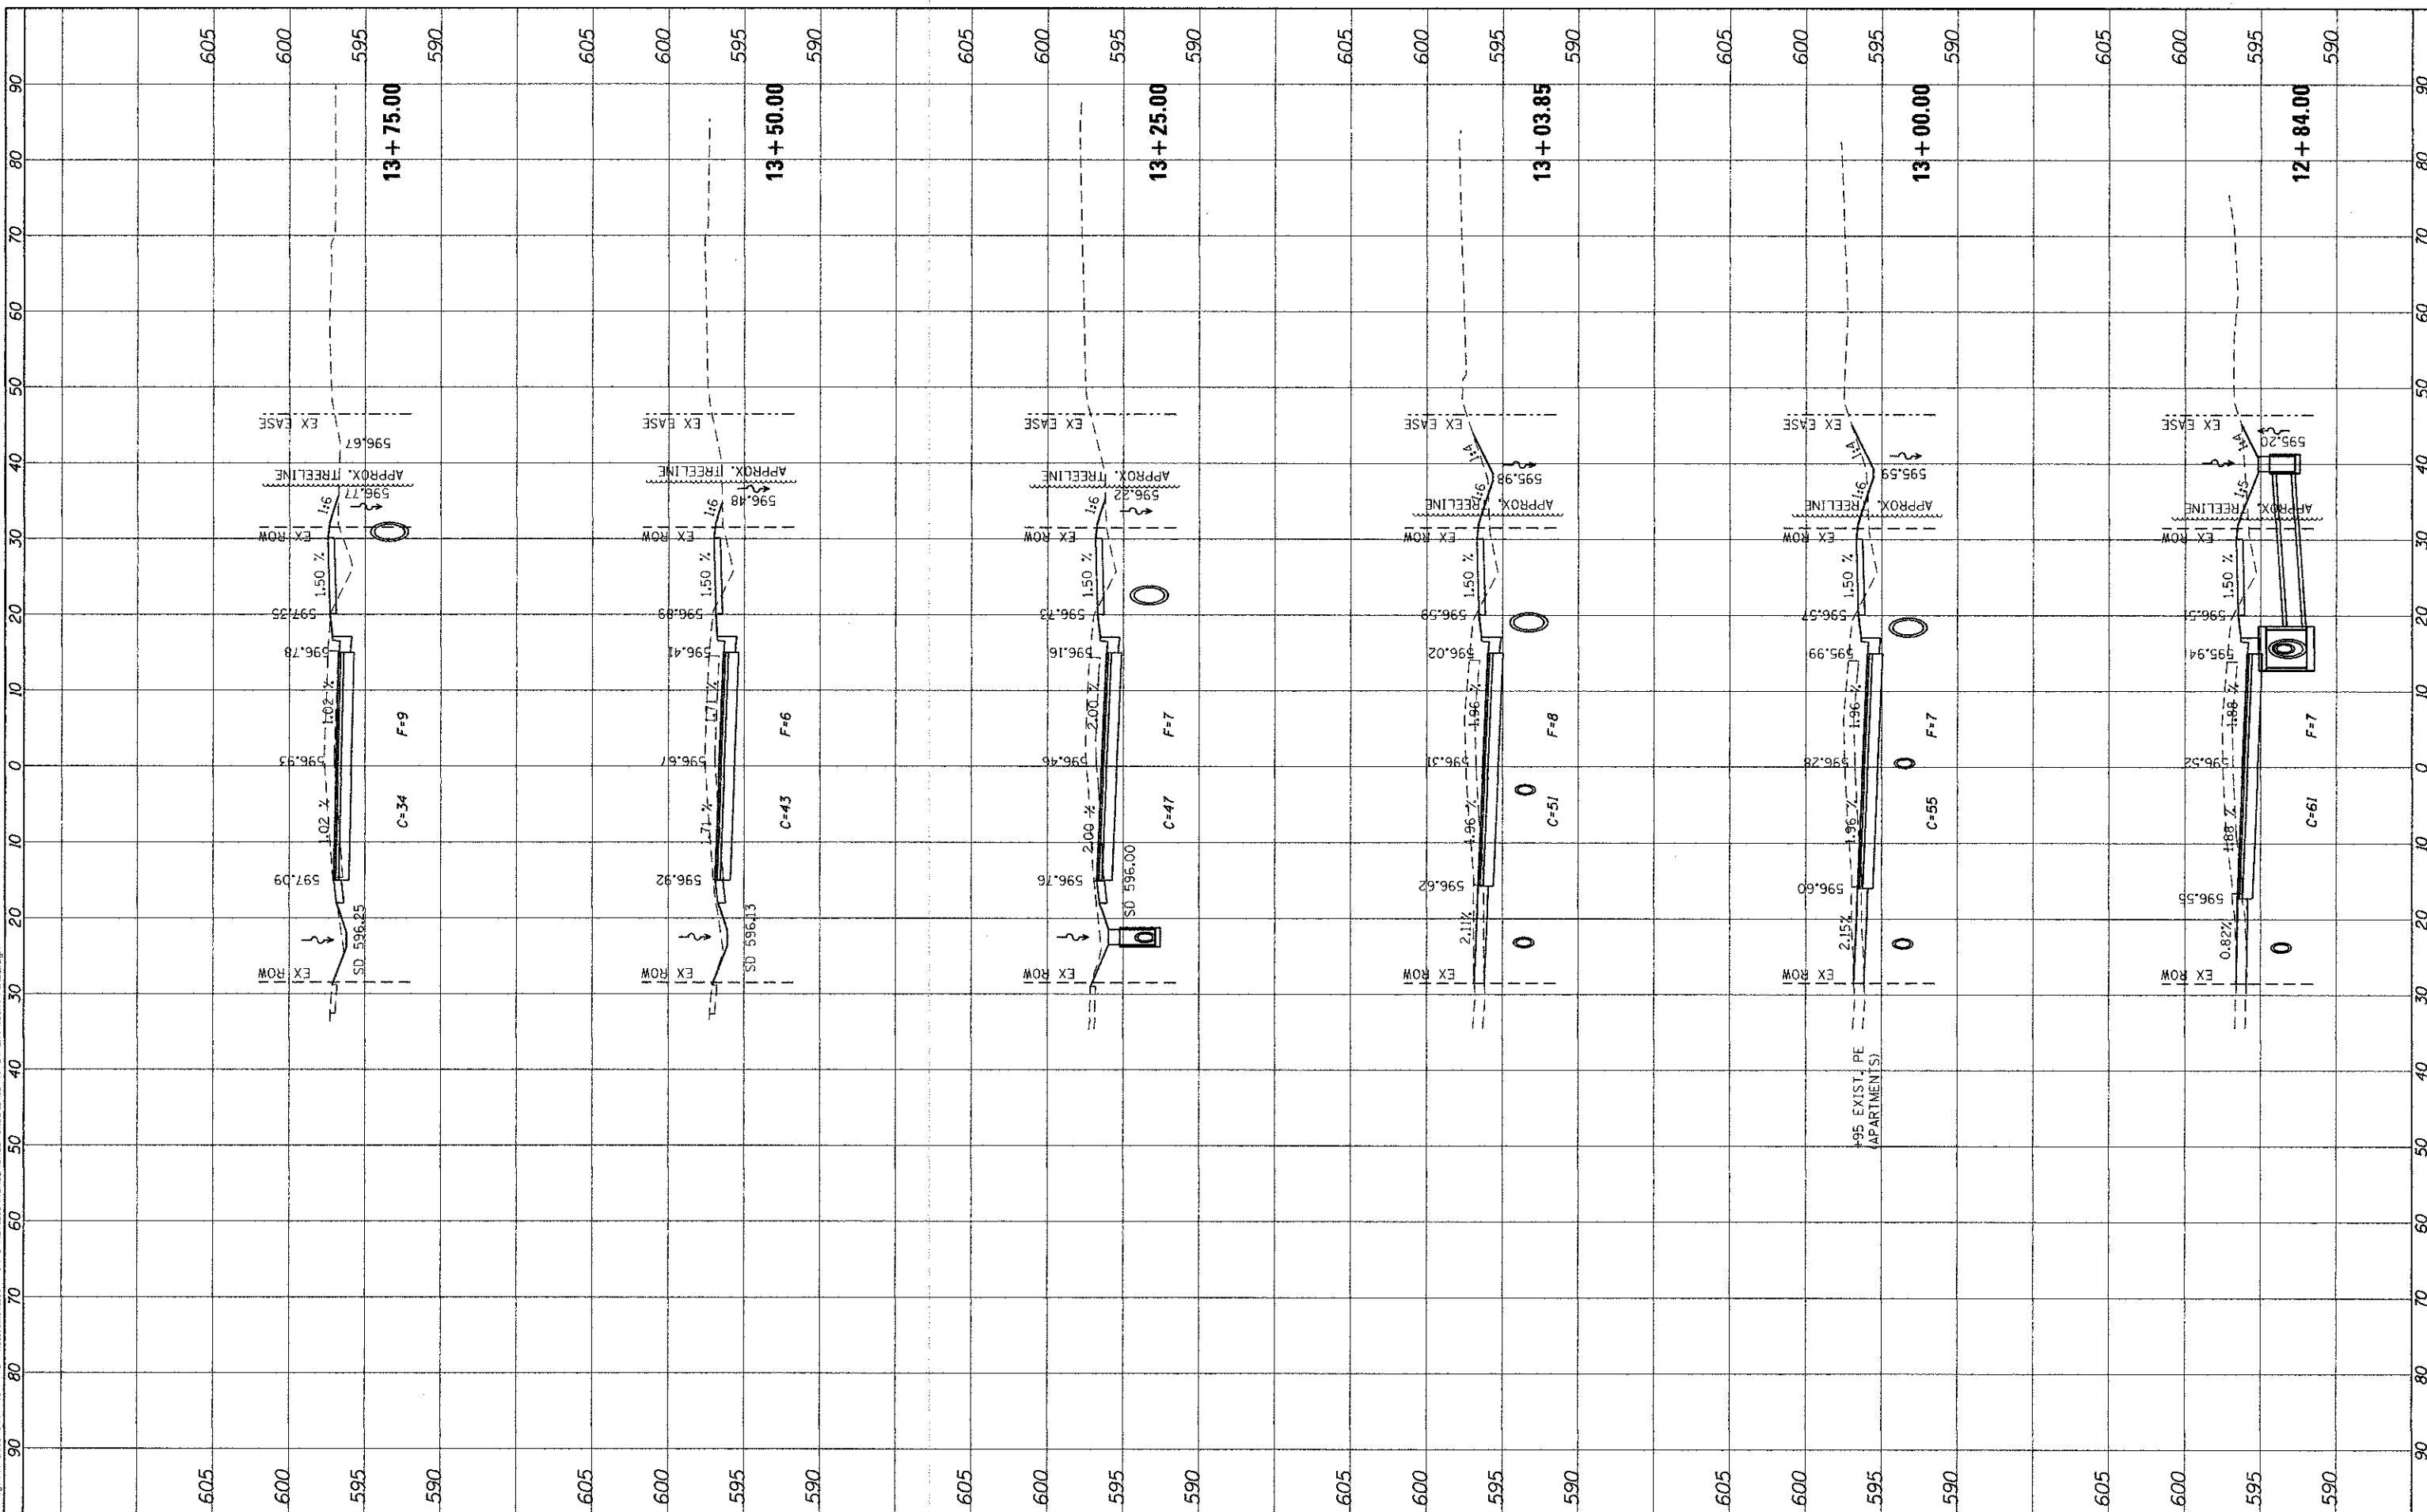

USER NAME = msuthorad
 PLOT SCALE = 1/8"=1'-0"
 PLOT DATE = 9/26/2012

DESIGNED - MDS
 DRAWN - MDS
 CHECKED - KLK
 DATE - 8/03/12

REVISED - 5/23/12-MDS-IDOT REV
 REVISED - 8/03/12-MDS-IDOT REV
 REVISED -
 REVISED -

**STATE OF ILLINOIS
 DEPARTMENT OF TRANSPORTATION**

**CROSS SECTIONS
 PINE STREET**

SCALE: 10H:5V SHEET 4 OF 5 SHEETS STA. 12+84.00 TO STA. 13+75.00

| | | | | |
|---------------------------|----------------|----------|--------------|-----------|
| F.A. RTE. | SECTION | COUNTY | TOTAL SHEETS | SHEET NO. |
| | 09-00006-00-SW | SANGAMON | 20 | 19 |
| | | | CONTRACT NO. | 93589 |
| ILLINOIS FED. AID PROJECT | | | | |