


FINAL SURVEY	BY	DATE
SURVEY PLOTTED		
NOTE BOOK		
AREAS CHECKED		
AREAS CHECKED		

ORIGINAL SURVEY	BY	DATE
SURVEY PLOTTED		
NOTE BOOK		
AREAS CHECKED		
AREAS CHECKED		

PLOT DRIVER: \\s:\projects\2012\10-17-12\10-17-12.dgn
 FILE NAME: \\s:\projects\2012\10-17-12\10-17-12.dgn
 USER: msheard

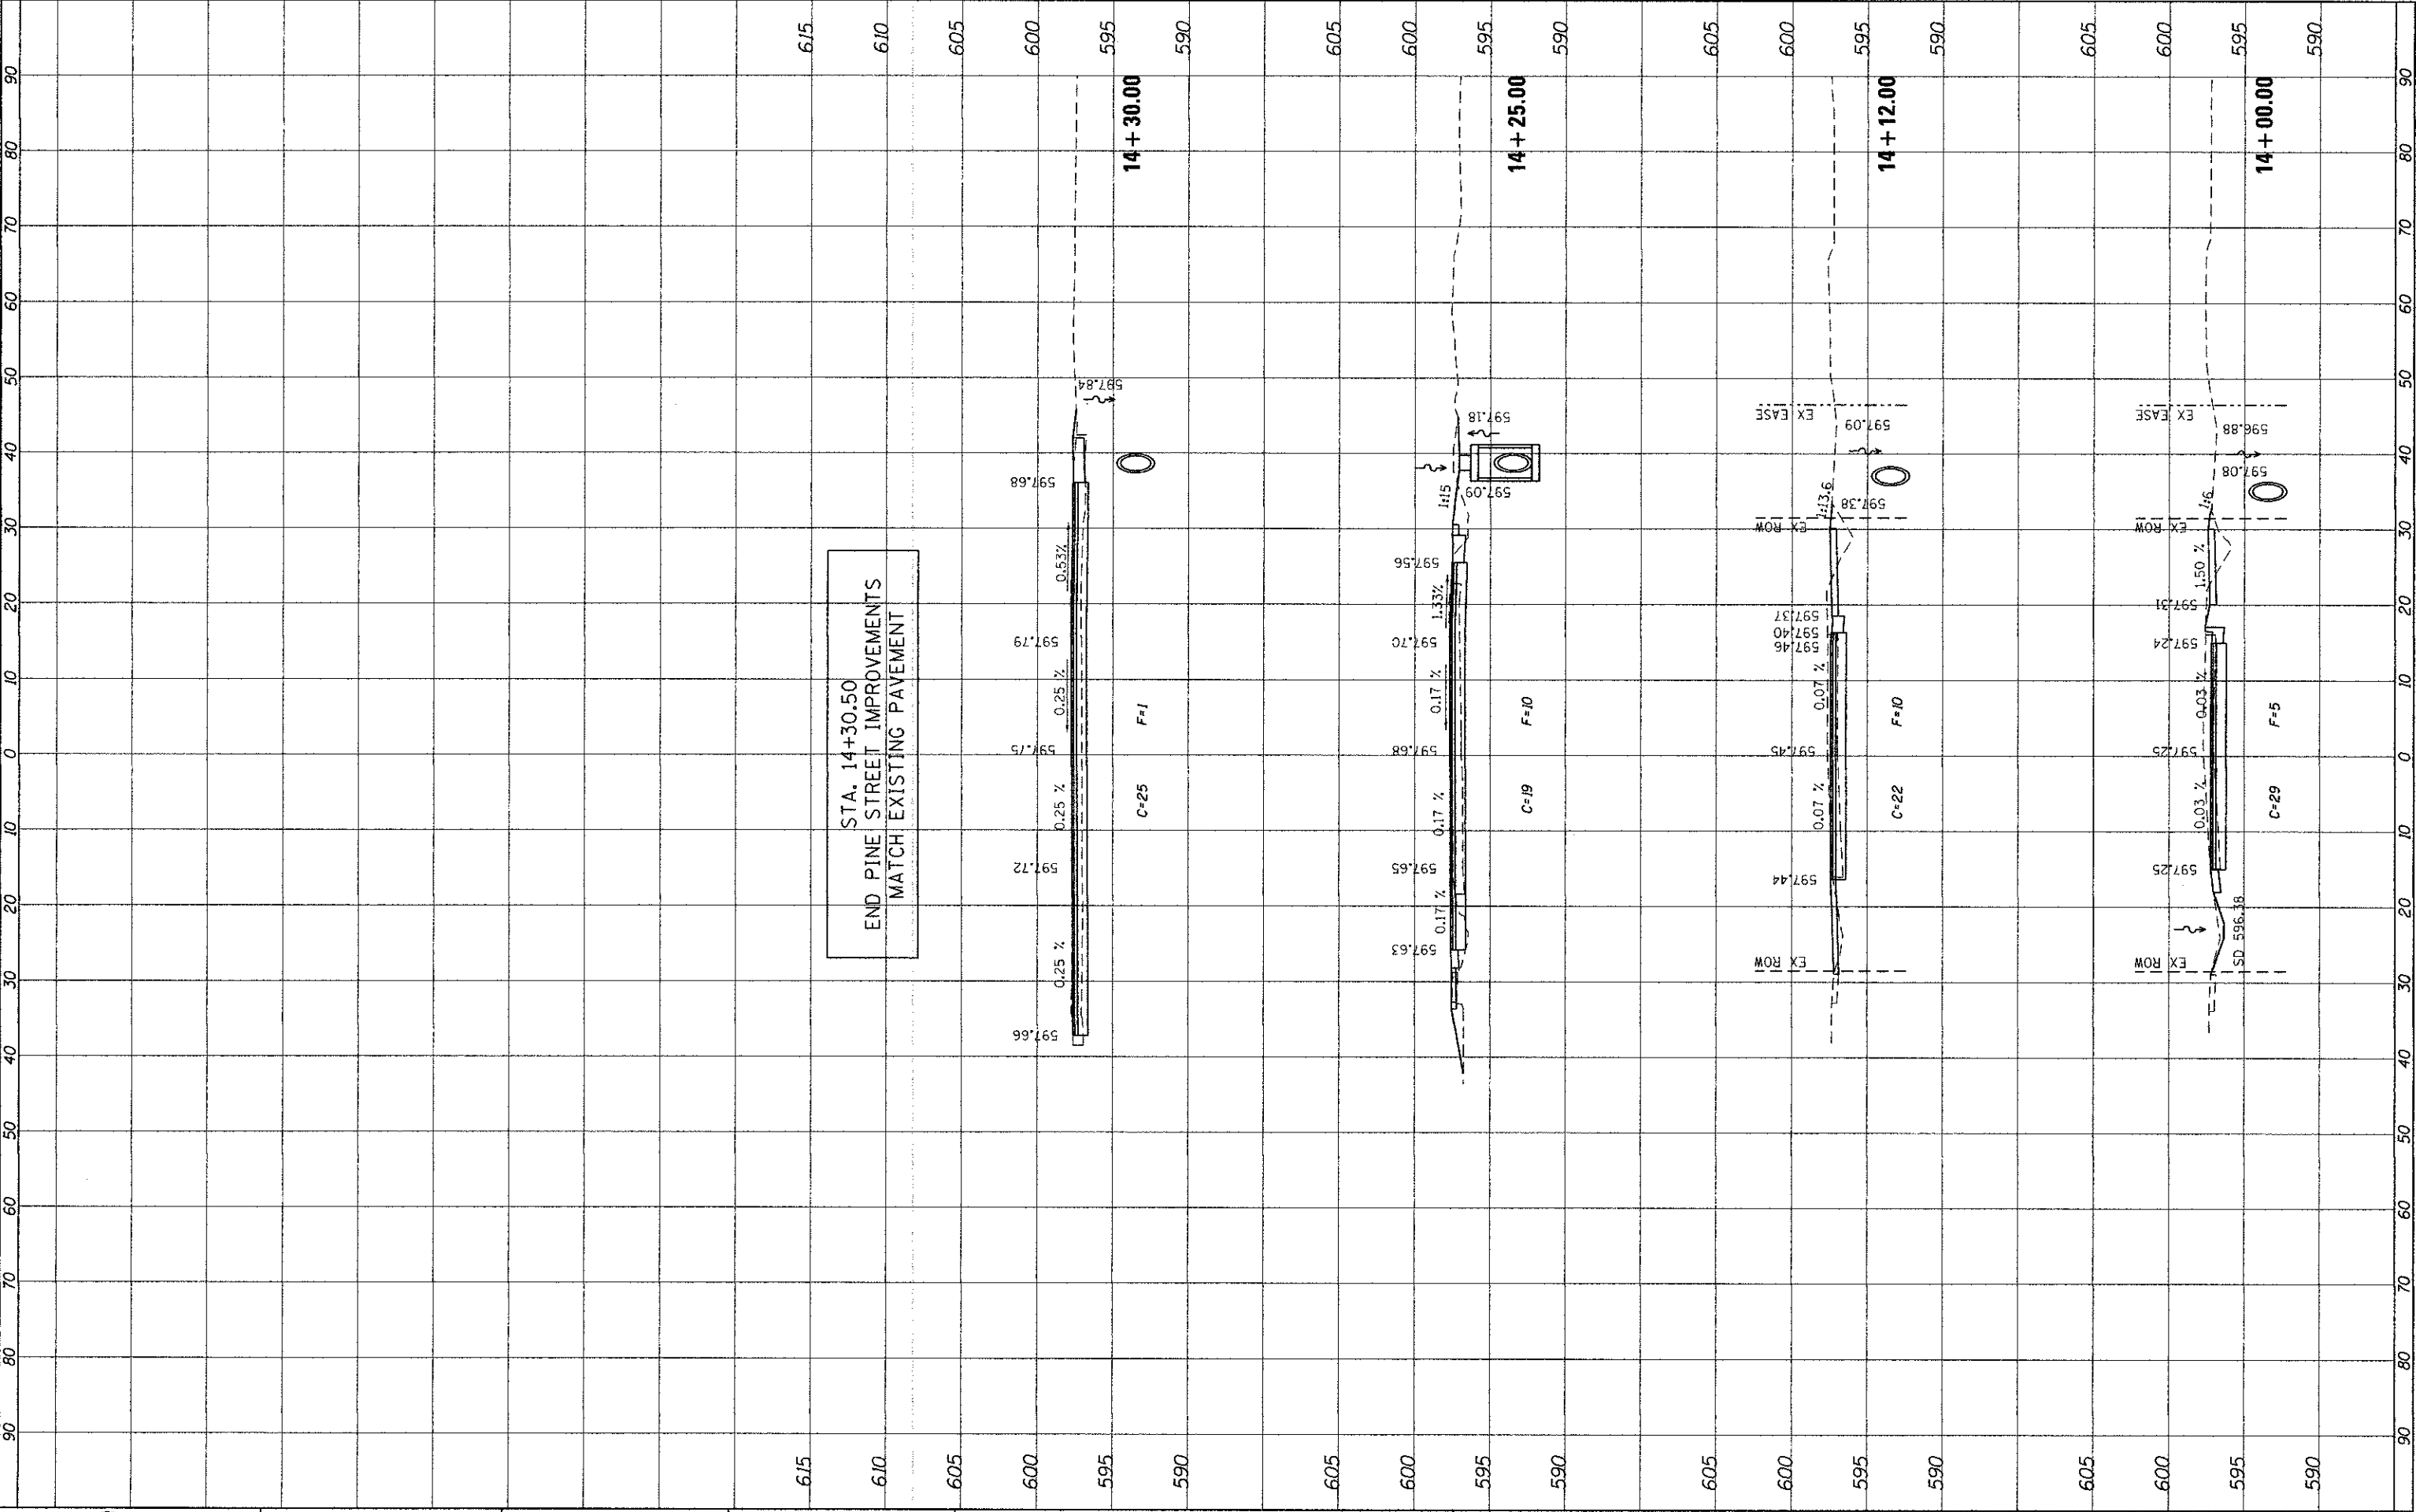

USER NAME	= msheard
DESIGNED	- MDS
DRAWN	- MDS
CHECKED	- KLK
DATE	- 8/03/12
PLOT SCALE	= 1/8" = 10.0000' / 1"
PLOT DATE	= 9/26/2012

DESIGNED	- MDS
DRAWN	- MDS
CHECKED	- KLK
DATE	- 8/03/12

REVISED	- 5/23/12-MDS-IDOT REV
REVISED	- 8/03/12-MDS-IDOT REV
REVISED	-
REVISED	-

STATE OF ILLINOIS
DEPARTMENT OF TRANSPORTATION

CROSS SECTIONS
PINE STREET

SCALE: 10H:5V SHEET 5 OF 5 SHEETS STA. 14+00.00 TO STA. 14+30.00

F.A. RTE.	SECTION	COUNTY	TOTAL SHEETS	SHEET NO.
	09-0006-00-SW	SANGAMON	20	20
			CONTRACT NO.	93589
ILLINOIS FED. AID PROJECT				