
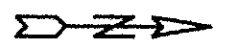


ROUTE	SECTION	COUNTY	TOTAL SHEETS	SHEET NO.
TR 44	11-01164-00-BR	ALEXANDER	12	2
PROJECT NO. BROS-0003(128)			CONTRACT NO. 99481	

B.M. - RR Spike in PP
 24' Lt. Sta. 14+29
 Assumed Elev. 356.00

Existing Structure - Precast reinforced concrete deck beams on closed timber pile bent abutments. 20.7' W x 29.0' L.

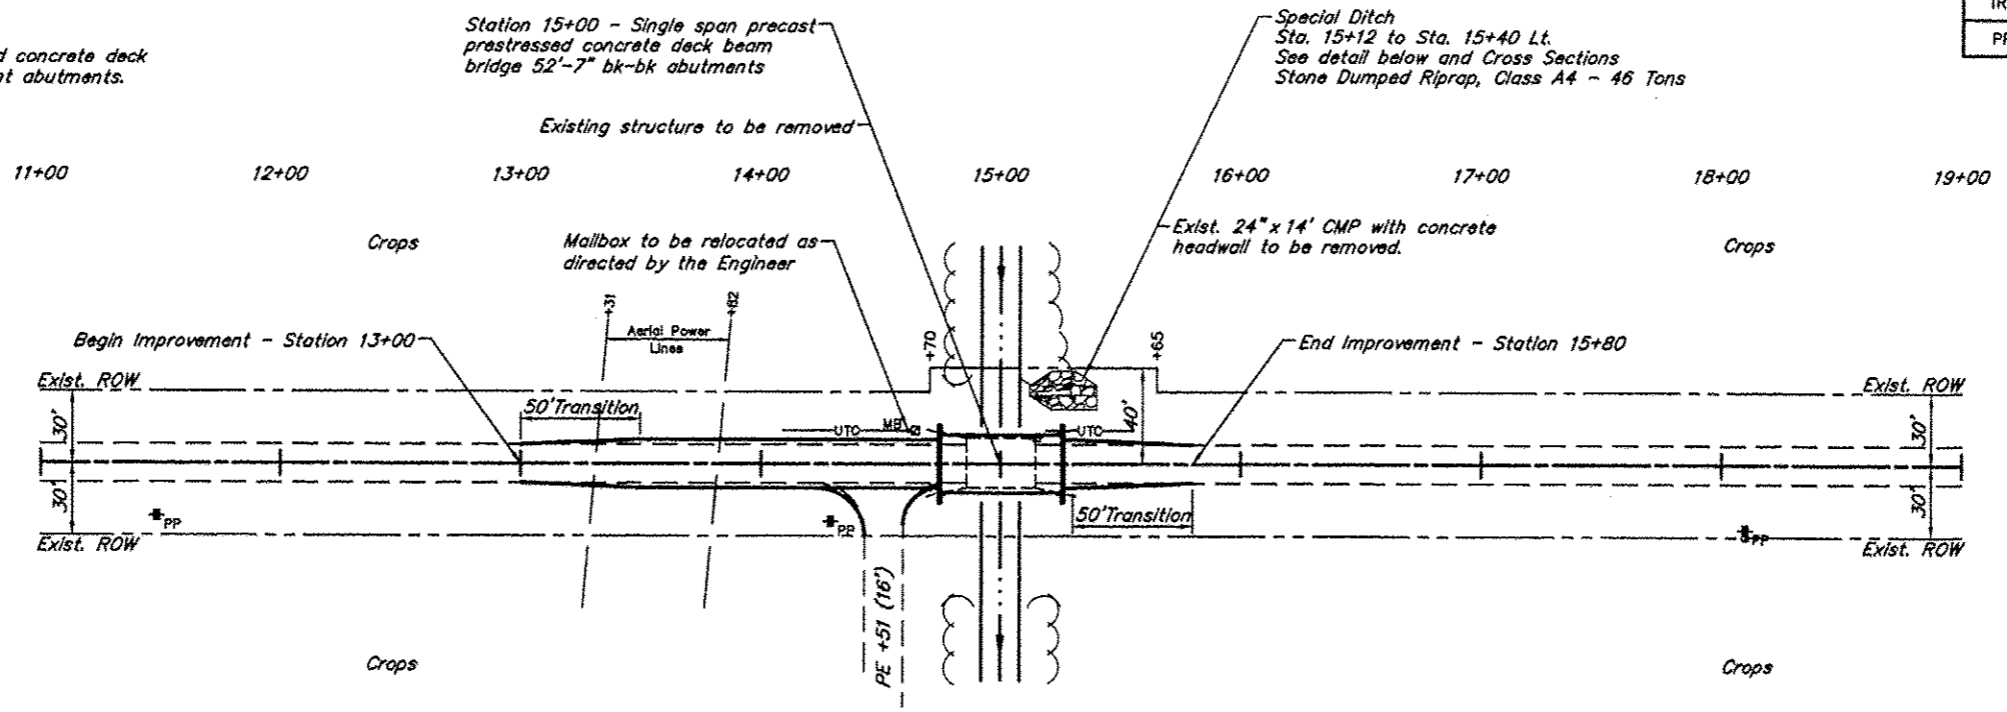

SCALES:
 1" = 80' HOR
 1" = 10' VER

