

STATE OF ILLINOIS
DEPARTMENT OF TRANSPORTATION

FAP RTE	SECTION	COUNTY	TOTAL SHEETS	SHEET NO.
301	(30, 31R) DM	JO DAVIESS	6	1
ILLINOIS			CONTRACT NO. 64M80	

INDEX OF SHEETS

- 1 Cover Sheet
- 2 General Notes
- 3 Summary of Quantities
- 4 Schedule of Quantities
- 5 Building Removal 1 Sheet
- 6 Building Removal 2 Sheet

STATE STANDARDS

- 701001- 02 Off - Road Operations, 2L, 2W, More Than 15' (4.5m) Away From E.O.P
- 701006- 05 Off - Road Operations, 2L, 2W, 15' (4.5m) to 24" (600mm) from Pav't Edge
- 701301- 04 Lane Closure, 2L, 2W, Short Time Operations
- 701501- 06 Urban Lane Closure, 2L, 2W, Undivided
- 701801- 06 Sidewalk, Corner or Crosswalk Closure
- 701901- 08 Traffic Control Devices
- 720011- 01 Metal posts for signs, markers, and delineators
- 728001- 01 Telescoping steel sign support
- 729001- 01 Applications of types A and B metal posts (for signs and markers)

PROPOSED HIGHWAY PLANS


FAP ROUTE 301 (US 20)
SECTION (30, 31R) DM
PROJECT NHPP-ODL7(983)
BUILDING DEMOLITION
JO DAVIESS COUNTY

C-92-045-18




BUILDING REMOVAL NO. 1
481 SINSINAWA AVE,
EAST DUBUQUE

BUILDING REMOVAL NO. 2
11653 ROUTE 20 WEST OF
GALENA

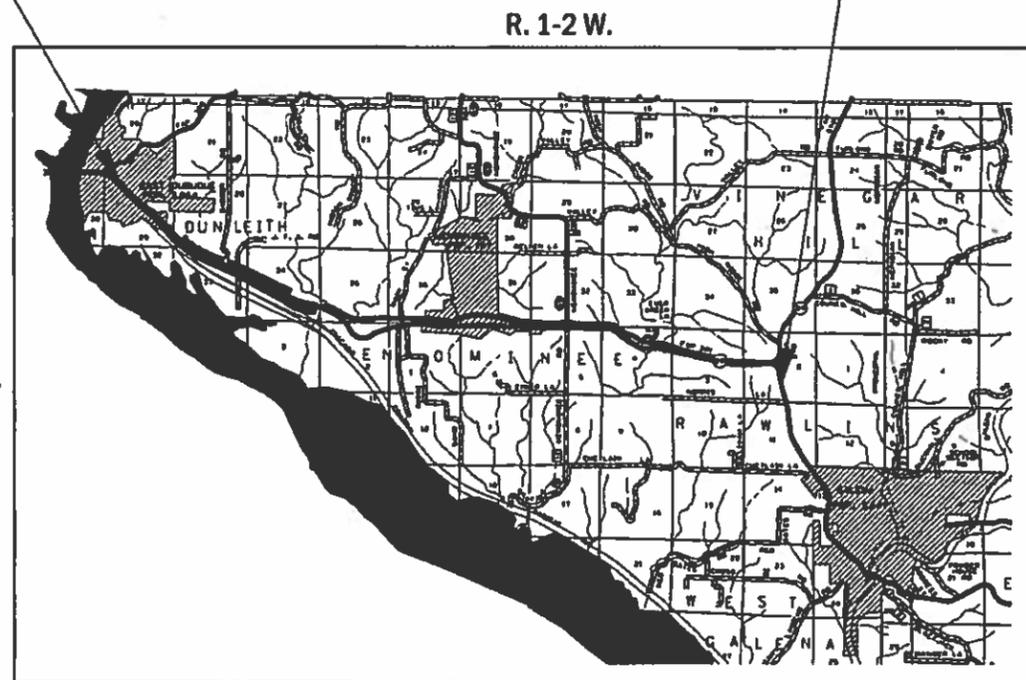

DUNLEITH TOWNSHIP, SECTION: 29
RAWLINS TOWNSHIP, SECTIONS: 2

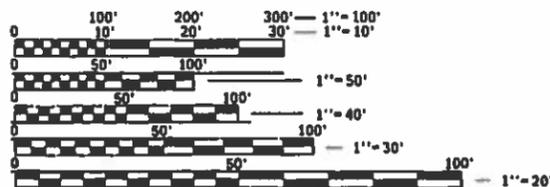

FULL SIZE PLANS HAVE BEEN PREPARED USING STANDARD ENGINEERING SCALES. REDUCED SIZED PLANS WILL NOT CONFORM TO STANDARD SCALES. IN MAKING MEASUREMENTS ON REDUCED PLANS, THE ABOVE SCALES MAY BE USED.

J.U.L.I.E.
JOINT UTILITY LOCATION INFORMATION FOR EXCAVATION
1-800-892-0123
OR 811

PROJECT ENGINEER: STEVE ROBERY
PROJECT MANAGER: ELIMAR ALVARADO (815-284-5512)
EMAIL: Elimar.Alvarado@illinois.gov
CONTRACT NO. 64M80

STATE OF ILLINOIS
DEPARTMENT OF TRANSPORTATION

SUBMITTED 12-5-2018 Marklek
REGIONAL ENGINEER

Feb 19 2019 E.A. Etk
ENGINEER OF DESIGN AND ENVIRONMENT

Feb 19 2019 Paul J. [Signature]
DIRECTOR OF HIGHWAYS, PROJECT IMPLEMENTATION

PRINTED BY THE AUTHORITY
OF THE STATE OF ILLINOIS

GENERAL NOTES

The final top 6 inches of soil in any right-of-way area disturbed by the Contractor must be capable of supporting vegetation. The soil must be from the A horizon (zero to 2' deep) of soil profiles of local soils.

All Borrow/Waste/Use sites must be approved by the Department prior to removing any material from the project or initiating any earthmoving activities, including temporary stockpiling outside the limits of construction.

The Contractor shall seed all disturbed areas within the project limits. Seeding Class 1 shall be used. This work will be included in the contract unit price per Square Yard for TOPSOIL FURNISH AND PLACE, 24".

Fertilizer shall be applied to all disturbed areas and incorporated into the seedbed prior to seeding or placement of sod at the rate specified in Sections 250 and 252 of the Standard Specifications. This work shall be included in the cost of TOPSOIL FURNISH AND PLACE, 24".

The granular material used to fill any holes shall meet the requirements of article 1004.05 for granular backfill, shall be placed in lifts not exceeding 12 inches, and shall be compacted to the satisfaction of the Engineer.

Mulch Method III shall be applied over all seeded areas. This shall be included in the cost of the TOPSOIL FURNISH AND PLACE, 24".

The Contractor shall familiarize himself with the locations of all utilities and structures that may be found in the vicinity of the construction. The Contractor shall conduct his operations to avoid damage to the above-mentioned utilities and structures. Should any damage occur due to the Contractor's negligence, repairs shall be made by the Contractor at his expense in a manner acceptable to the Engineer.

The Contractor shall notify all utility owners of his construction schedule and shall coordinate construction operations with utility owners so that relocation of utility lines and structures may proceed in an orderly manner. Notification shall be in writing, with copies transmitted to the Engineer.

The Contractor shall be responsible for protecting utility property during construction operations as outlined in Article 107.31 of the Standard Specifications. A minimum of 48 hours advance notice is required for non-emergency work. The JULIE number is 800-892-0123. The following listed utilities located within the project limits or immediately adjacent to the project construction limits are members of JULIE:

BP Pipelines North America, Inc
 Alice Johnson
 150 W. Warrenville Road Building 605 - 3rd Floor
 Naperville IL 60563-8473
 (630//536-2519)

Mediacom
 Dennis Jarding
 3900 - 26th Avenue
 Moline IL 61265
 (309/743-4750)

Jo-Carroll Energy
 Bryan Mccaskey
 103 Chicago Avenue
 Savanna IL 61074
 (815/273-2222)

NICOR Gas Co.
 Bruce Koppang
 1844 Ferry Road
 Naperville IL 60563-9600
 (630/388-3046)

Kentucky Data Link, Inc.
 David Ferreira
 13935 Bishops Drive
 Brookfield WI 53005
 (414/313-9032)

iFiber
 Lance Sandy
 3100 Sycamore Road
 DeKalb IL 60115
 (815/753-6075)

City of Galena
 Mark Moran
 312-1/2 N. Main Street
 Galena IL 61036
 (815/777-1050)

City of East Dubuque
 Geoff Barklow
 185 Wisconsin Avenue
 East Dubuque IL 61025
 (815/747-3416)

Wisconsin Independent Network
 800 Wisconsin Street, Building D02, Suite 219
 Eau Claire WI 54703
 (715/832-3750)

Frontier (North)
 Don Belmore
 2239 Newburg Road
 Belvidere IL 61008
 (815/544-6171)


AT&T
 Hector Garcia
 1000 Commerce Drive
 Oak Brook IL 60523
 (630/573-5465)

IDOT is not a member of JULIE. If you are near any overhead lighting, intersection lighting or traffic signals, contact the IDOT Traffic Office at 815/284-5469 at least 48 hours prior to work.

If tree removal is necessary, the Contractor shall provide the quantity of trees removed to the RE to be replaced as part of future US 20 projects.

The Contractor shall be responsible for arranging and paying for all utilities (phone, gas, etc.) leading to the building to be demolished and shut off before the start of construction.

FILE NAME = 64M80GN.DOCX	USER NAME =	DESIGNED - Engineering Systems	REVISED -	STATE OF ILLINOIS DEPARTMENT OF TRANSPORTATION	GENERAL NOTES	ROUTE	SECTION	COUNTY	SHEET NO.	SHEET	
	PLOT SCALE =	CHECKED -	REVISED -			FAP 301 (US 20)	(30,31R)DM	Jo Daviess	6	2	
	PLOT DATE = 11/20/2018 9:23 AM	DATE - 11/20/2018 9:15 AM	REVISED -			CONTRACT NO. 64M80			ILLINOIS		FED. AID PROJECT
						SCALE:	SHEET NO.	OF	SHEETS	STA.	TO STA.

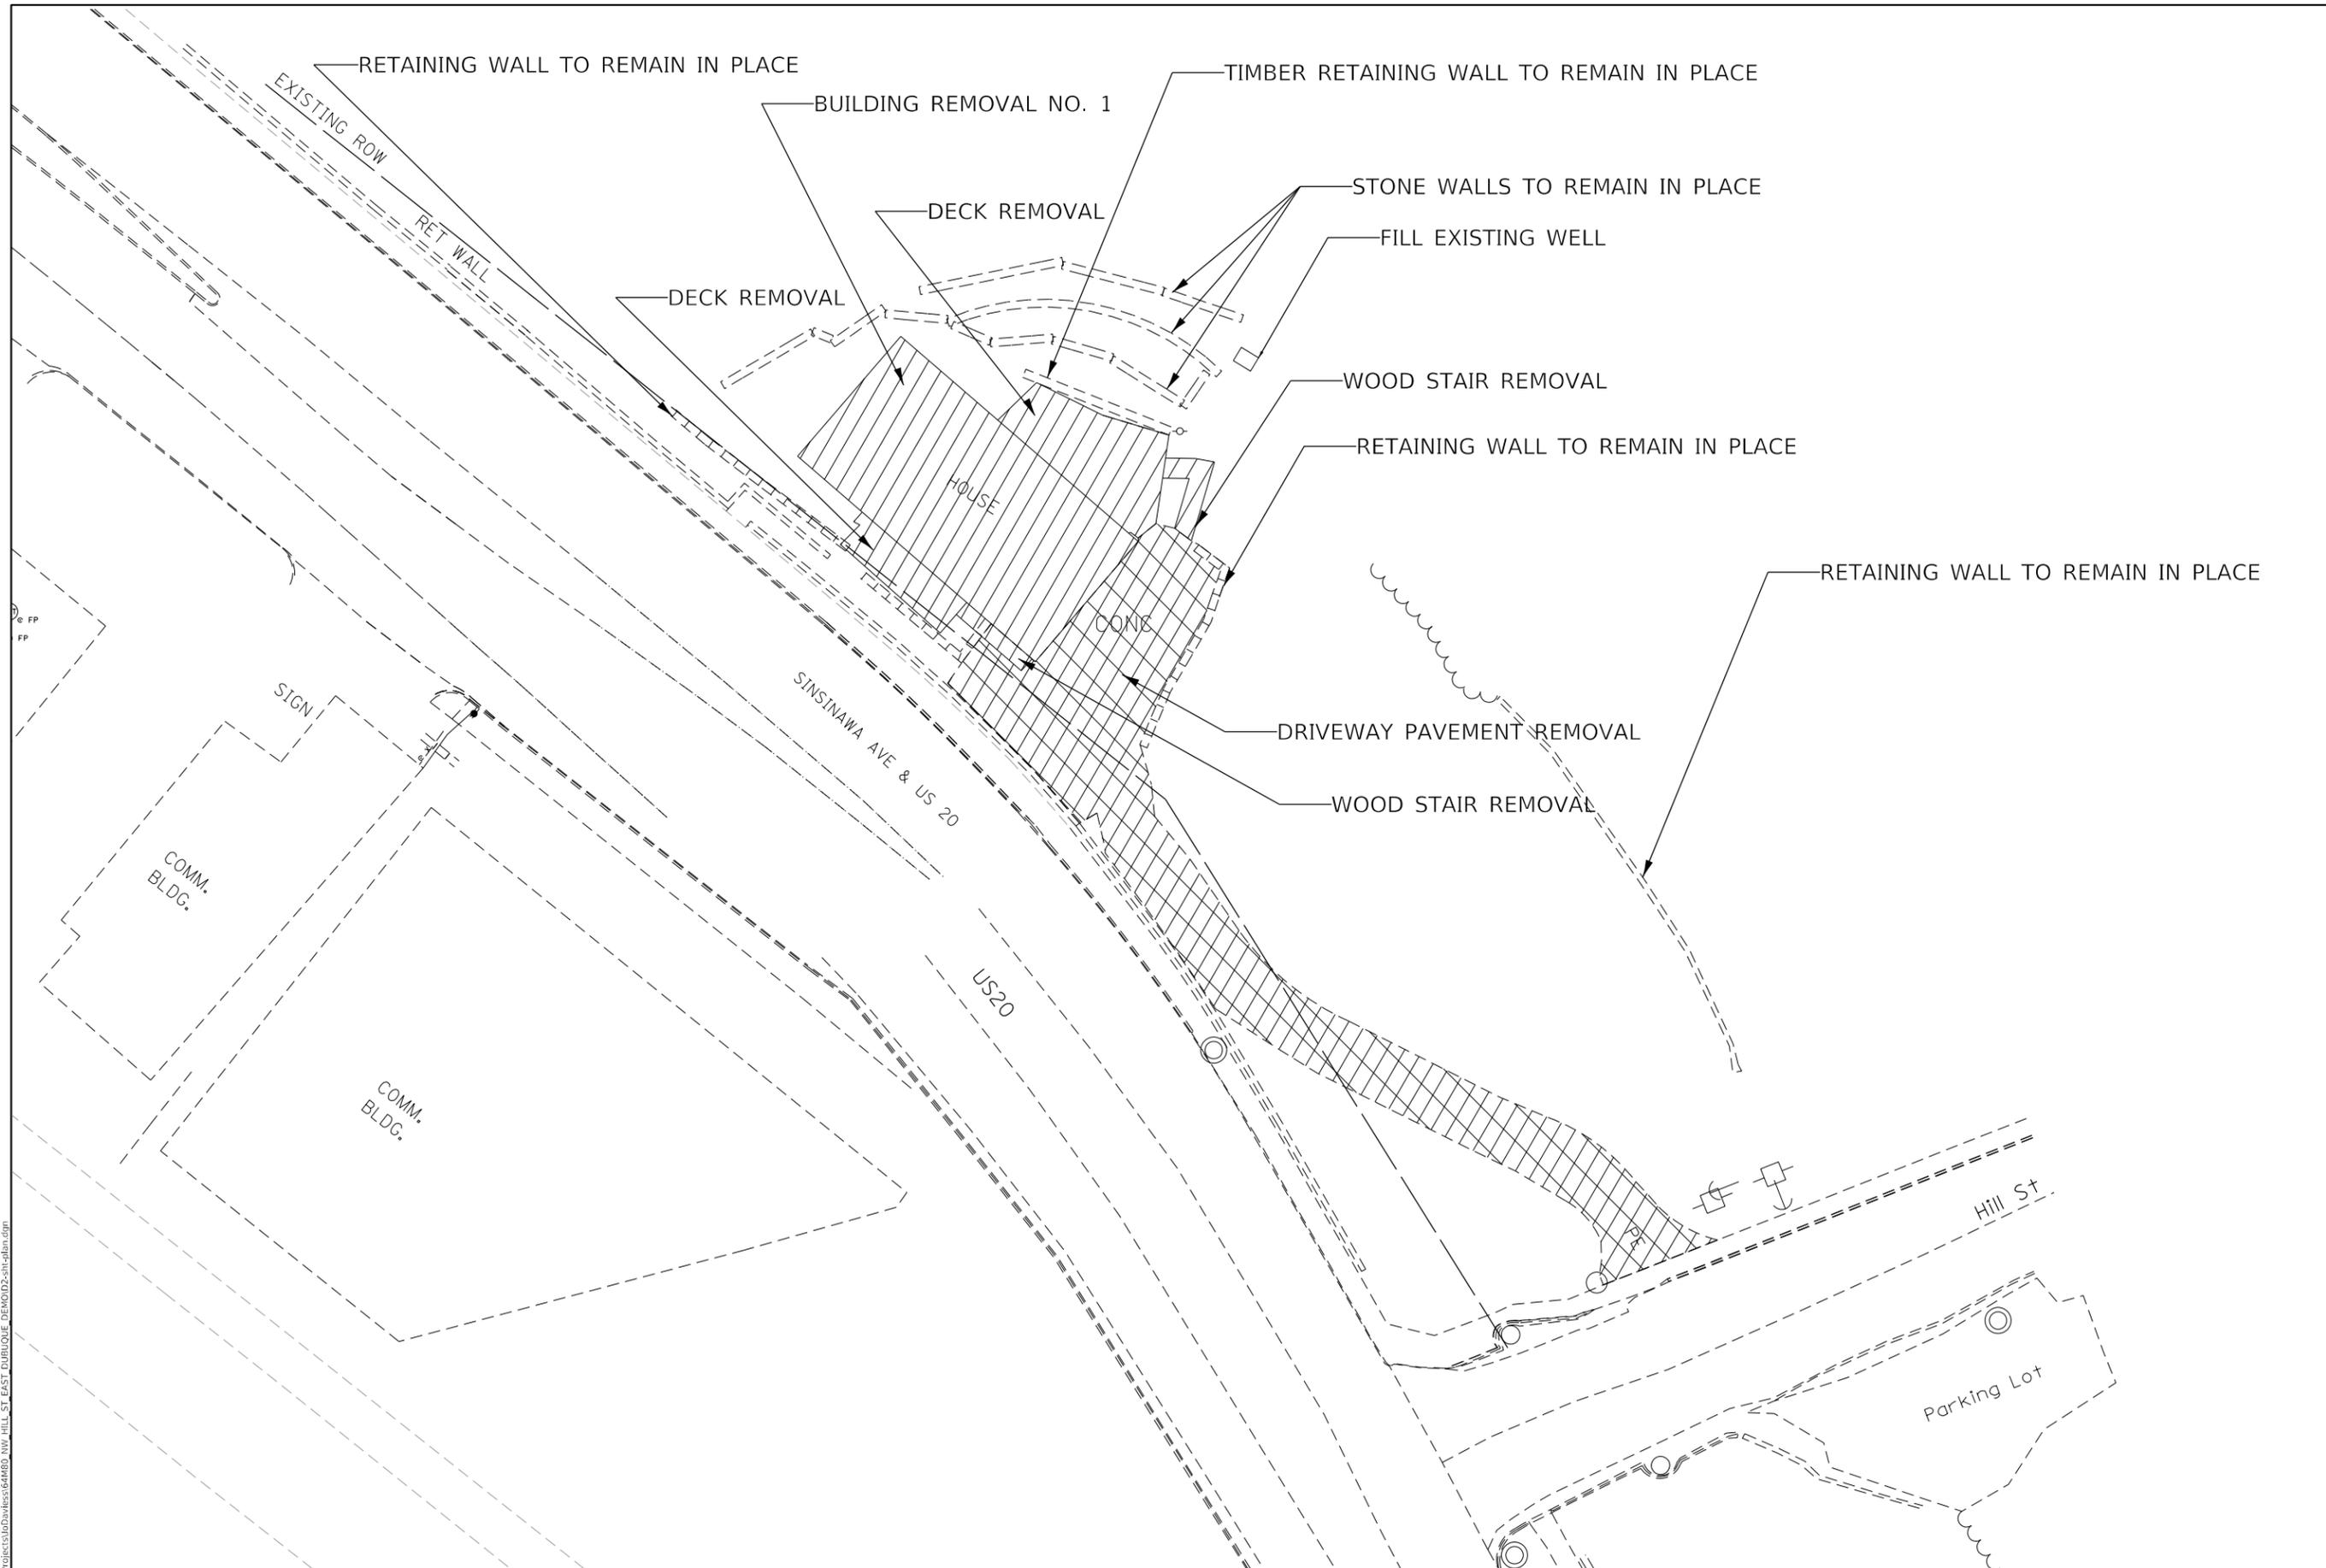

MODEL: Default
 FILE NAME: C:\projects\180\dubois\64M80_HILL_ST_EAST_DUBUQUE_DEMO\DD2-Hill.dwg

USER NAME = alvaradoe	DESIGNED - _____	REVISED - _____
	DRAWN - _____	REVISED - _____
PLOT SCALE = 360.0000' / ft.	CHECKED - _____	REVISED - _____
PLOT DATE = Dec-05-2018 08:07:23 AM	DATE - _____	REVISED - _____


STATE OF ILLINOIS
DEPARTMENT OF TRANSPORTATION

BUILDING REMOVAL NO. 1 481 SINSINAWA AVE., EAST DUBUQUE			
SCALE: 1:10	SHEET 2	OF 3 SHEETS	STA. _____ TO STA. _____

F.A.P. RTE.	SECTION	COUNTY	TOTAL SHEETS	SHEET NO.
301	(30, 31R) DM	JO DAVIESS	6	5
			CONTRACT NO. 64M80	
ILLINOIS FED. AID PROJECT				



NOTE: SEPTIC TANK TO BE LOCATED BY THE CONTRACTOR

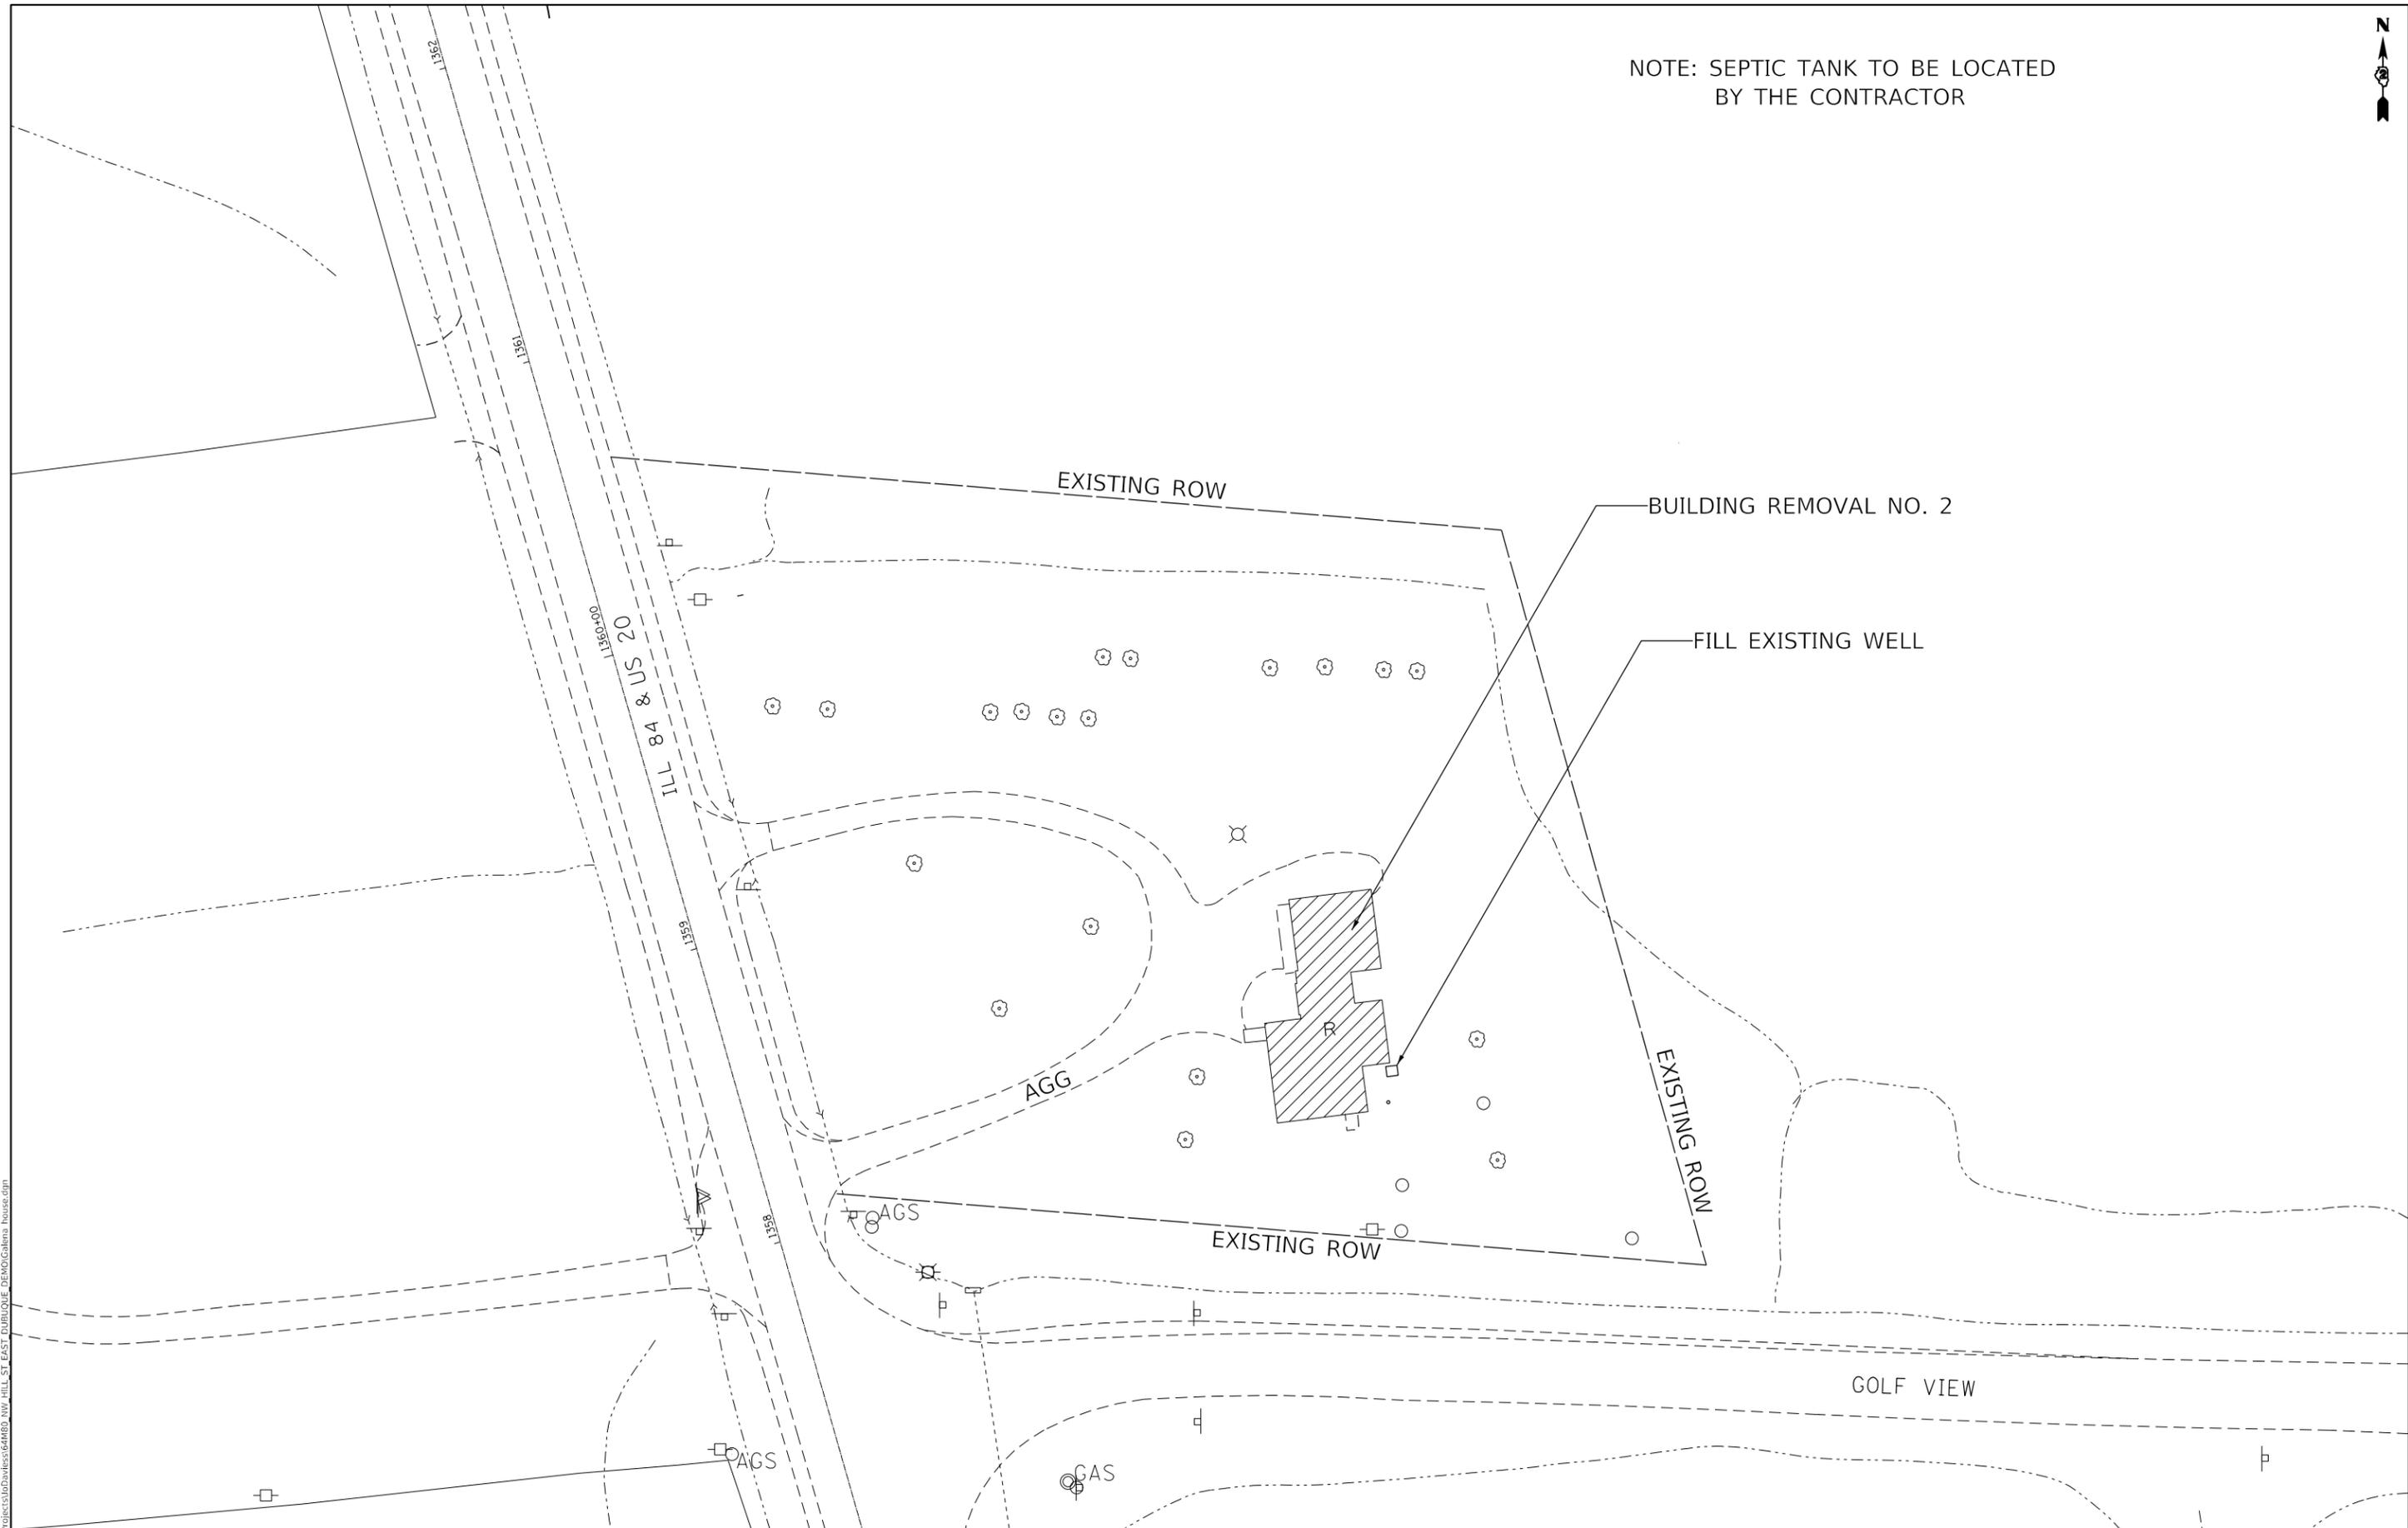

MODEL: Default
FILE NAME: C:\projects\644818\644818.dwg

USER NAME = alvaradoe	DESIGNED - _____	REVISED - _____
	DRAWN - _____	REVISED - _____
PLOT SCALE = 600.0000' / ft.	CHECKED - _____	REVISED - _____
PLOT DATE = Dec-04-2018 10:48:20 AM	DATE - _____	REVISED - _____

**STATE OF ILLINOIS
DEPARTMENT OF TRANSPORTATION**

**BUILDING REMOVAL NO. 2
11653 US 20 NW OF GALENA**

SCALE: 25 SHEET 3 OF 3 SHEETS STA. _____ TO STA. _____

F.A.P. RTE.	SECTION	COUNTY	TOTAL SHEETS	SHEET NO.
301	(30, 31R) DM	JO DAVIESS	6	6
			CONTRACT NO. 64M80	
ILLINOIS FED. AID PROJECT				