03-08-2024 LETTING ITEM 172

FOR INDEX OF SHEETS, SEE SHEET NO. 2

0

0

0

0

STATE OF ILLINOIS DEPARTMENT OF TRANSPORTATION

PROPOSED

HIGHWAY PLANS

* * 2022 VAR SWEEPING MH/KA

* KANE & MCHENRY

D-91-074-23

ROUTE: VARIOUS DISTRICT ONE SECTION: 2022 VAR SWEEPING MH/KA ARTERIAL HIGHWAY CLEANING (SWEEPING) COUNTY: KANE AND McHENRY C-91-105-23

0 100' 200' 300' 1'' = 100'
0 50' 100' 1'' = 50'
0 50' 100' 1'' = 40'
0 50' 100' - 1'' = 30'
0 50' 100' - 1'' = 30'
0 50' 100' - 1'' = 20'

FULL SIZE PLANS HAVE BEEN PREPARED USING STANDARD ENGINEERING SCALES. REDUCED SIZED PLANS WILL NOT CONFORM TO STANDARD SCALES. IN MAKING MEASUREMENTS ON REDUCED PLANS, THE ABOVE SCALES MAY BE USED.


J.U.L.I.E.
JOINT UTILITY LOCATION INFORMATION FOR EXCAVATION
1-800-892-0123
OR 811

PROJECT ENGINEER: RODRIGO LEDEZMA (847) 705–4580 PROJECT MANAGER: J. ALAIN MIDY (847) 221–3056

CONTRACT NO. 62U68

LOCATION MAPS - SEE INDEX OF SHEETS



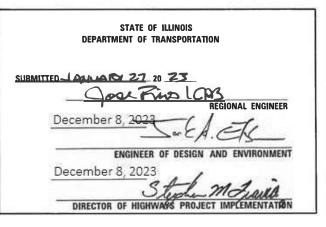

PRINTED BY THE AUTHORITY OF THE STATE OF ILLINOIS

INDEX OF SHEETS

- 1. TITLE SHEET
- 2. INDEX OF SHEETS APPLICABLE STATE STANDARDS
- 3. SUMMARY OF QUANTITIES SCHEDULE OF CLEANING STARTING DATES
- 4. ARTERIAL TYPICAL SECTIONS
- 5. ARTERIAL CLEANING: MCHENRY COUNTY WOODSTOCK TEAM SECTION
- 6. ARTERIAL CLEANING: KANE COUNTY ST. CHARLES TEAM SECTION
- 7. TRAFFIC CONTROL AND PROTECTION FOR SIDE ROADS, INTERSECTIONS AND DRIVEWAYS (TC-10)

STATE STANDARDS

701426-09 LANE CLOSURE, MULTILANE INTERMITTENT OR MOVING OPERATION FOR SPEEDS > 45 MPH

701427-05 LANE CLOSURE, MULTILANE, INTERMITTENT OR MOVING OPERATIONS < 40 MPH

701901-09 TRAFFIC CONTROL DEVICES

SCALE:

** 2022 VAR SWEEPING MH/KA * KANE & MCHENRY

USER NAME = rodrigo.ledezma	DESIGNED -	REVISED -	
	DRAWN -	REVISED -	
PLOT SCALE = 100.0000 ' / in.	CHECKED -	REVISED -	
PLOT DATE = 10/27/2023	DATE -	REVISED -	

SUMMARY OF QUANTITIES

			URBAN	100 % STATE 0044	100 % STATE 0044
CODE NO.	ITEM	UNIT	TOTAL QUANTITIES	ARTERIAL KANE CO.	ARTERIAL MCHENRY CO.
Z0010617	SUPPLEMENTAL SWEEPING	MILE	50	25	25
x0330600	FULL ARTERIAL CLEANING CYCLE	EACH	8	4	4

NOTES:

- 1. SCHEDULE MAY VARY AS DIRECTED BY THE ENGINEER.
- 2. THE CONTRACTOR MAY NOT START CLEANING CYCLES BEFORE AN AUTHORIZED WORK ORDER HAS BEEN SUBMITTED TO THE CONTRACTOR BY THE ENGINEER.
- 3. NO WORK WILL BE ALLOWED DURING ANY LEGAL HOLIDAY PERIOD.
- 4. NO DAILY CONTRACTOR WORK REQUESTS/ SCHEDULING SHALL BE AUTORIZED OR APPROVED TO START WHEN IT IS DETERMINED BY THE ENGINEER THAT WEATHER CONDITIONS WILL BE UNFAVORABLE. APPROVAL OF ALL DAILY CONTRACTOR WORK SCHEDULE REQUEST SHALL BE SOLELY DETERMINED BY THE ENGINEER AND OR PROJECT SUPERVISOR.
- 5. ALL LANE AND SHOULDER CLOSURES SHALL BE IMMEDIATELY REMOVED DURING ALL ADVERSE WEATHER CONDITIONS <u>WITHOUT EXCEPTION</u>, INCLUDING BUT NOT LIMITED TO RAIN, WET ROAD SURFACE (SPRAY FROM TIRES), MIST, DRIZZLE, SLEET, SNOW, FOG AND ANY OTHER CIRCUMSTANCE DETERMINED UNSAFE BY THE ENGINEER. THE CONTRACTOR SHALL IMPLEMENT THIS CONTRACT REQUIREMENT IMMEDIATELY WITHOUT WAITING FOR DEPARTMENT INSTRUCTIONS.
- 6. BECAUSE SWEEPING OPERATIONS NEED WATER TO WORK EFFECTIVELY, SWEEPING WILL <u>NOT</u> BE ALLOWED WHEN TEMPERATURES OR WIND CHILL FACTORS ARE FORECASTED BY THE DEPARTMENTS CERTIFIED CONSULTING METEOROLOGISTS TO BE AT OR DROP BELOW FREEZING. TEMPERATURE MUST BE ABOVE THIRTY TWO (32) DEGREES FARENHEIT. ALL SHOULDER AND CURB LINES MUST BE FREE OF ANY EXISTING SNOW AND OR ICE, DRY SWEEPING SHALL BE ALLOWED ONLY IF IT IS CONSIDERED AN EMERGENCY, IMMEDIATE HAZARD, OR ANY WORK AS DESIGNATED BY THE DEPARTMENT THAT REQUIRES FIRST PRIORITY CORRECTIVE ACTION.
- 7. NO WORK WILL BE ALLOWED DAY OR NIGHT ON THE FOLLOWING DATES UNLESS IT IS CONSIDERED AN EMERGENCY, IMMEDIATE HAZARD OR ANY WORK AS DESIGNATED BY THE DEPARTMENT THAT REQUIRES FIRST PRIORITY CORRECTIVE ACTION:

EASTER HOLIDAY

APRIL 15 - APRIL 18 2022:

MAY 27 - MAY 31 JULY 1 - JULY 5 SEPTEMBER 2 - SEPTEMBER 6

NOVEMBER 23 - NOVEMBER 28 DECEMBER 23 - JANUARY 2/2023

MEMORIAL DAY HOLIDAY
INDEPENDENCE DAY HOLIDAY LABOR DAY HOLIDAY THANKSGIVING HOLIDAY CHRISTMAS/NEW YEAR'S HOLIDAY

APRIL 7 - APRIL 10 MAY 26 - MAY 30 JULY 1 - JULY 5

SEPTEMBER 1 - SEPTEMBER 5 NOVEMBER 22 - NOVEMBER 27 DECEMBER 22 - JANUARY 1/2024


EASTER HOLIDAY MEMORIAL DAY HOLIDAY INDEPENDENCE DAY HOLIDAY LABOR DAY HOLIDAY THANKSGIVING HOLIDAY CHRISTMAS/NEW YEAR'S HOLIDAY


**2022 VAR SWEEPING MH/KA * KANE & MCHENRY


DESIGNED REVISED DRAWN REVISED HECKED REVISED PLOT DATE = 10/27/202 REVISED DATE

STATE OF ILLINOIS **DEPARTMENT OF TRANSPORTATION** SUMMARY OF QUANTITIES AND SCHEDULE OF STARTING DATES TO STA.

SECTION COUNTY VAR CONTRACT NO. 62U68

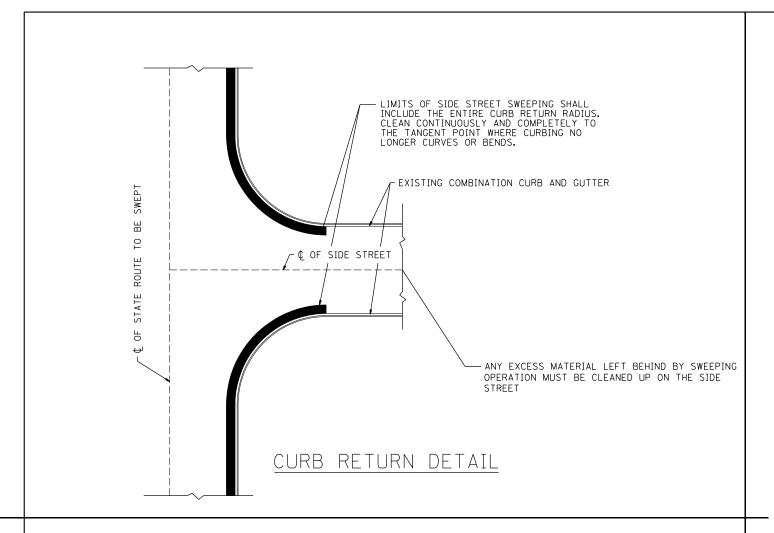


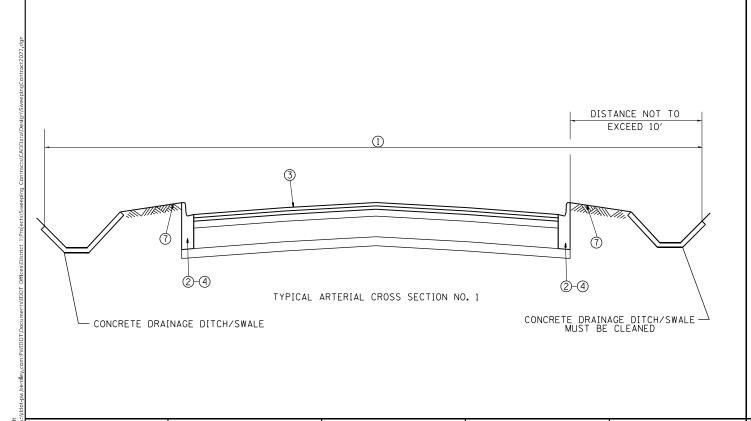

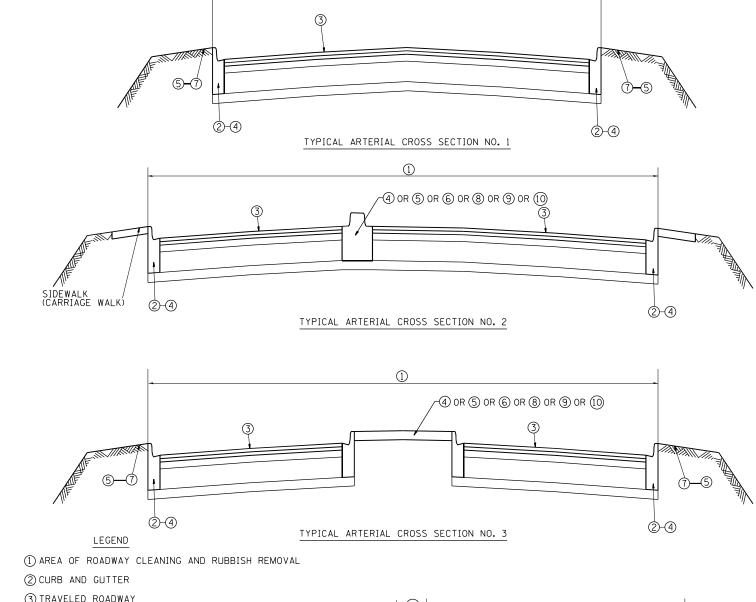

1

- 3 TRAVELED ROADWAY
- 4 STABILIZED SHOULDER OR MEDIAN
- (5) STEEL PLATE GUARDRAIL (SEE NOTE 1)
- 6 CONCRETE BARRIER
- 7 NON STABILIZED AREA
- 8 RAISED CONCRETE MEDIAN
- 9 ALL EXISTING TURF MEDIANS
- () LITTER PICKING

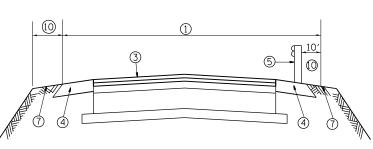

TYPICAL ARTERIAL CROSS SECTION NO. 4

1) ALL LOCATIONS OF MEDIANS AND GUARDRAILS SHALL BE CLEANED OF ALL DEBRIS AND RUBISH INCLUDING BUT NOT LIMITED TO DIRT, WEEDS, SAND, ROCKS, GRAVEL, CONCRETE, WOOD, LIMBS, LEAVES, GARBAGE & ANIMAL CARCASSES BY HAND LABORING UNDERNEATH AND 10 FEET BEHIND GUARDRAIL INCLUDING STABILIZED AND NON STABILIZED AREAS. THIS WORK SHALL BE CONSIDERED AS INCLUDED IN THE CONTRACT UNIT PRICE FOR ALL FULL CLEANING CYCLES.

SHEET


- 2) SLOPE WALLS UNDER BRIDGES ARE NOT INCLUDED IN AREAS TO BE CLEANED.
- 3) ALL ARTERIAL INTERCHANGES, INTERSECTIONS, RAMPS AND CROSSOVERS SHALL BE CLEANED AND LITTER PICKED.
- 4) ALL PAVED DITCHES AND SPILLWAYS WITHIN 10' OF STABILIZED BASE SHALL BE CLEANED


* * 2022 VAR SWEEPING MH/KA * KANE & MCHENRY


USER NAME = rodrigo.ledezma	DESIGNED -	REVISED -	
	DRAWN -	REVISED -	
PLOT SCALE = 100.0000 / in.	CHECKED -	REVISED -	
PLOT DATE = 10/27/2023	DATE -	REVISED -	

STATE	OI	F ILLINOIS
DEPARTMENT	0F	TRANSPORTATION

TVDI	CAL ARTE	BIAL CR	nee erci	F.A. RTE	SEC.	TION		COUNTY	TOTAL	SHEET NO.	
TYPICAL ARTERIAL CROSS SECTION AND CURB RETURN DETAIL				VAR	*	*		*	7	4	
								CONTRACT	NO. 6	2U68	
HEET	OF	SHEETS	STA.	TO STA.			ILLINOIS	FED. A	ID PROJECT		

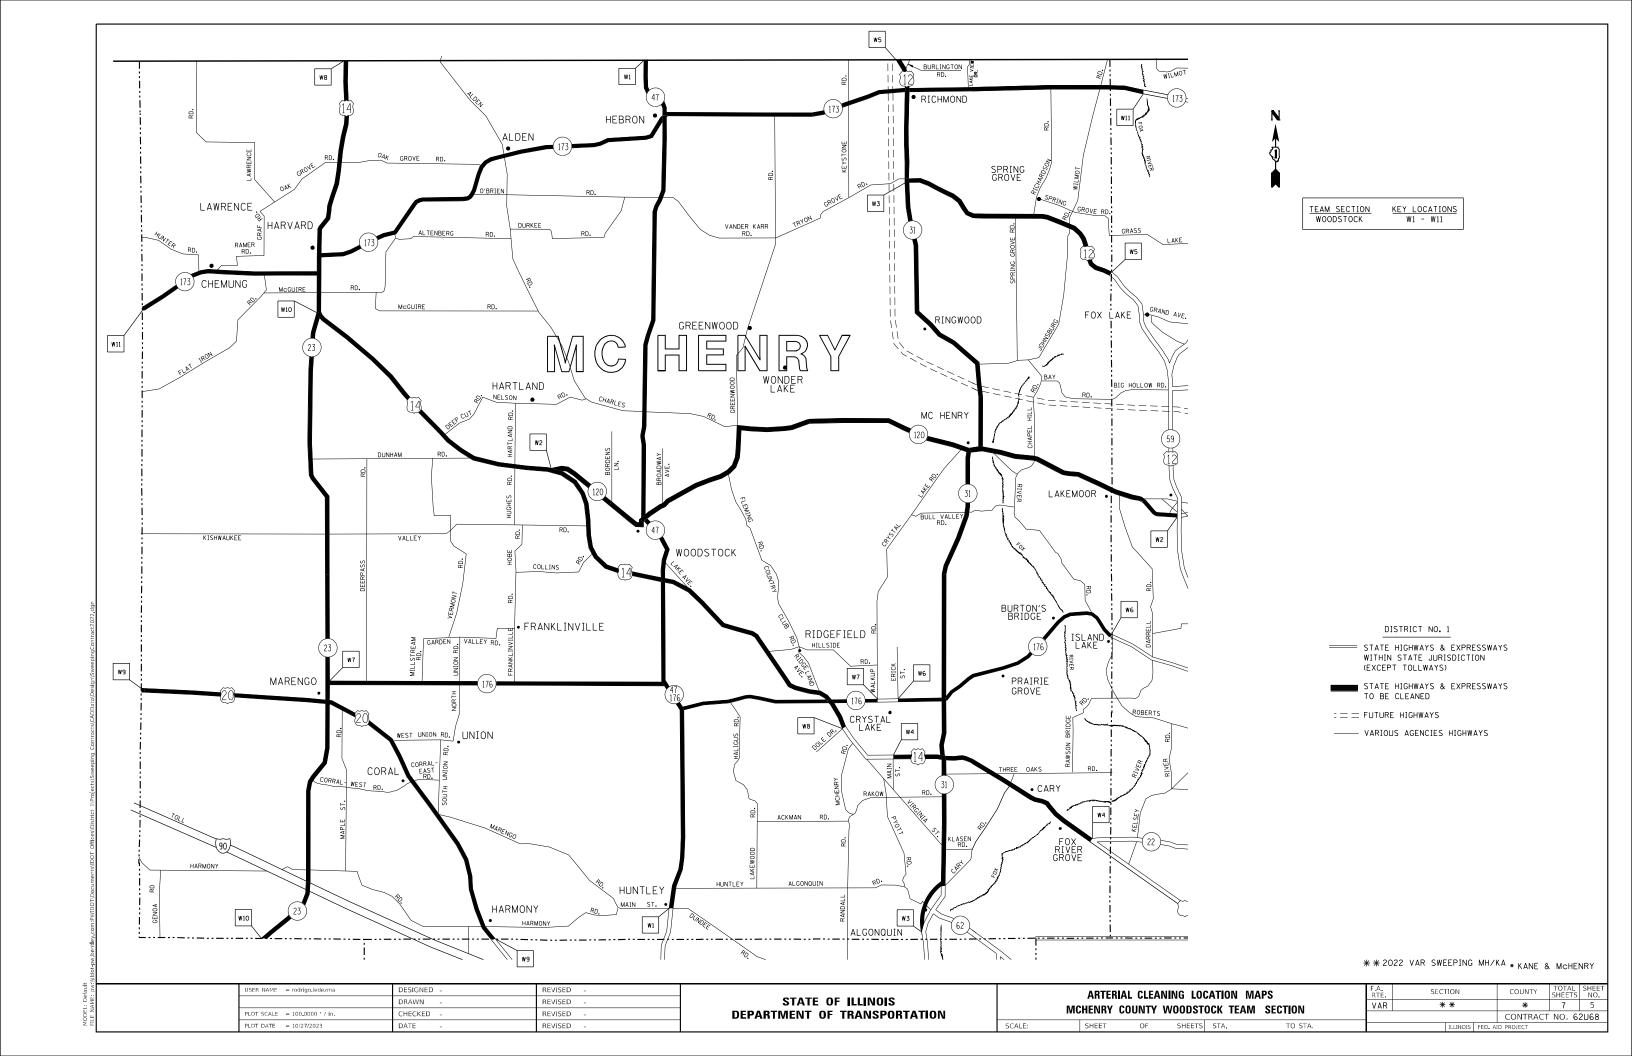

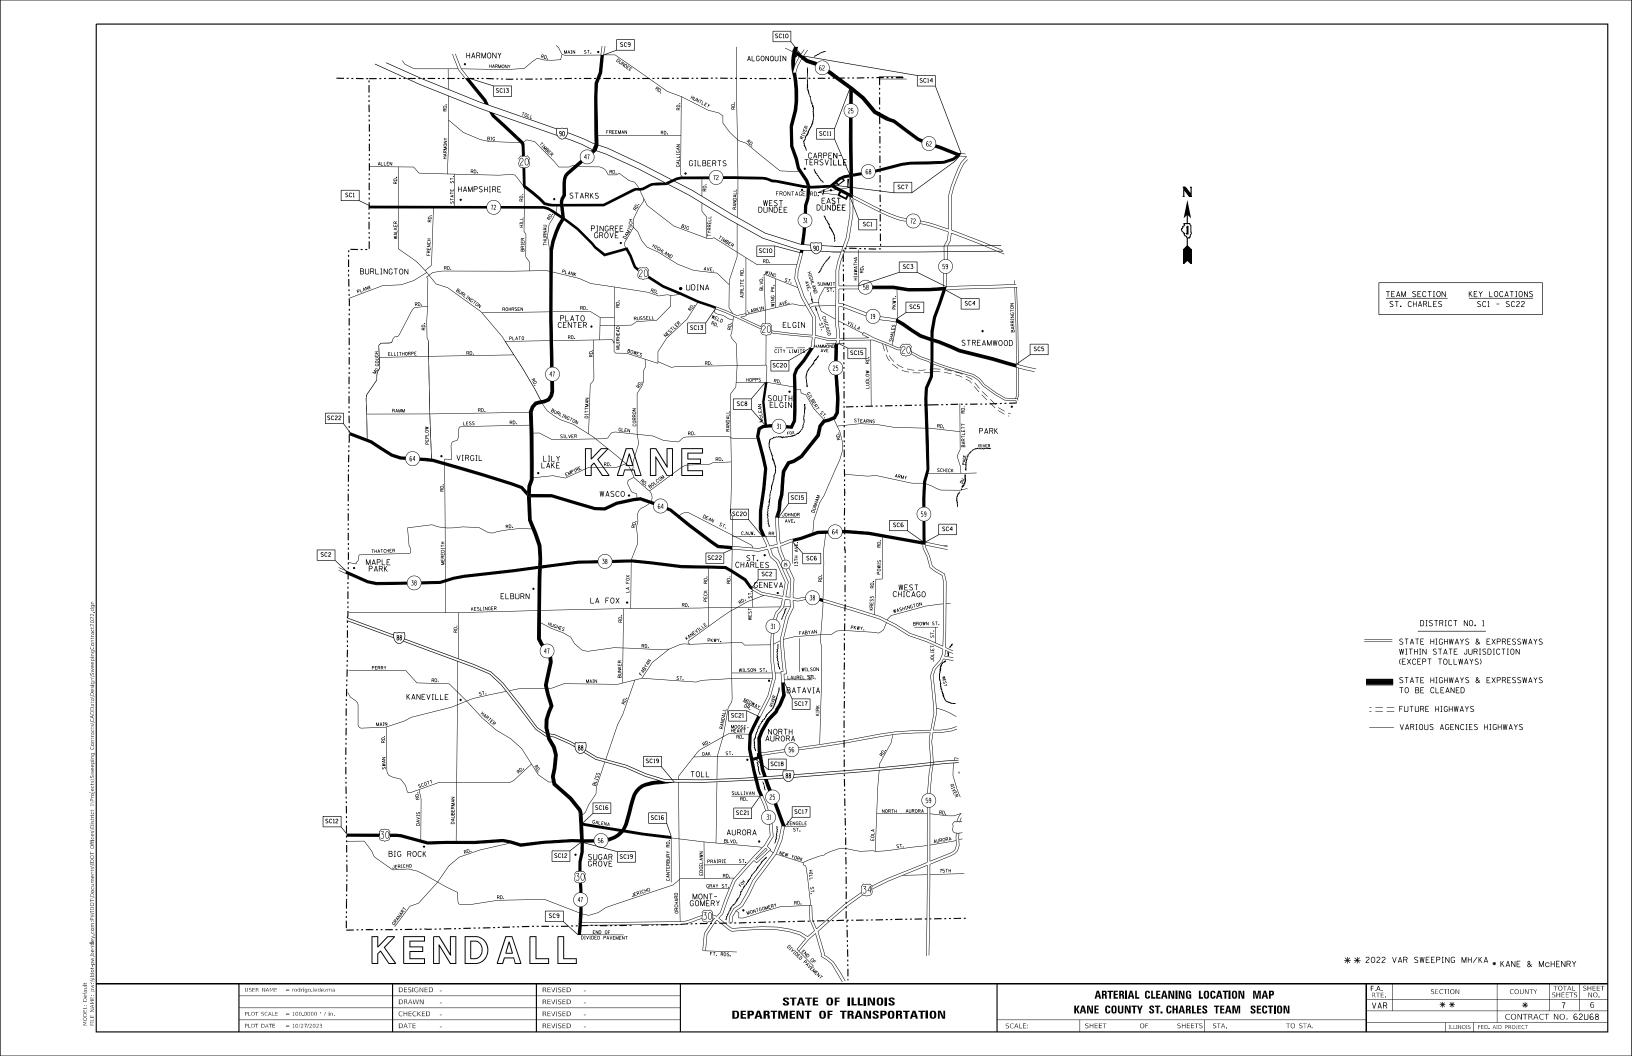

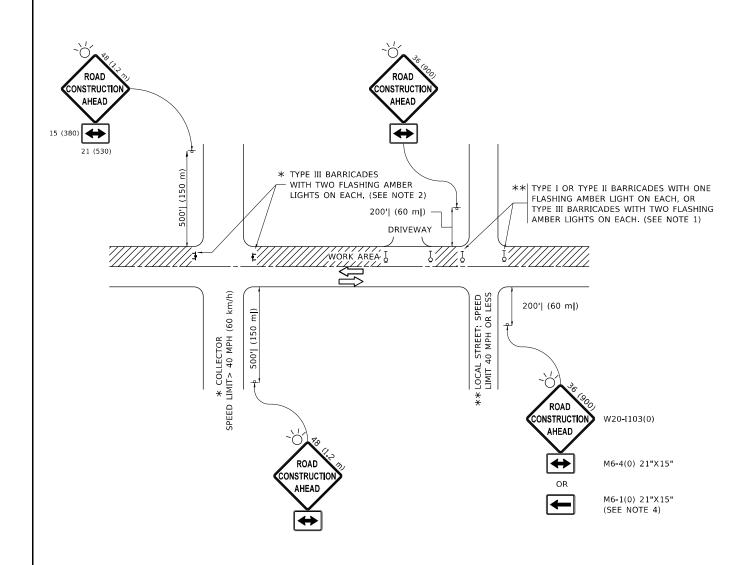

NOTES:

- 1. SIDE ROAD WITH A SPEED LIMIT OF 40 MPH (60 km/h) OR LESS AS SHOWN ON THE DRAWING AND AS DIRECTED BY THE ENGINEER:
- a) ONE "ROAD CONSTRUCTION AHEAD" SIGN 36 x 36 (900x900) WITH A FLASHER MOUNTED ON IT APPROXIMATELY 200' (60 m) IN ADVANCE OF THE MAIN ROUTE.
- b) THE CLOSED PORTION OF THE MAIN ROUTE SHALL BE PROTECTED BY BLOCKING WITH TYPE I, TYPE II OR TYPE III BARRICADES, 1/3 OF THE CROSS SECTION OF THE CLOSED PORTION.
- SIDE ROAD WITH A SPEED LIMIT GREATER THAN 40 MPH (60 km/h) AS SHOWN ON THE DRAWING AND AS DIRECTED BY THE ENGINEER:
- a) ONE "ROAD CONSTRUCTION AHEAD" SIGN 48 x 48 (1.2 m x 1.2 m) WITH A FLASHER MOUNTED ON IT APPROXIMATELY 500' (150 m) IN ADVANCE OF THE MAIN ROUTE.
- THE CLOSED PORTION OF THE MAIN ROUTE SHALL BE PROTECTED BY
 b) BLOCKING WITH TYPE III BARRICADES, 1/2 OF THE CROSS SECTION
 OF THE CLOSED PORTION.
- 3. CONES MAY BE SUBSTITUTED FOR BARRICADES OR DRUMS AT HALF THE SPACING DURING DAY OPERATIONS. CONES SHALL BE A MINIMUM OF 28 (710) IN HEIGHT
- WHEN THE SIDE ROAD LIES BETWEEN THE BEGINNING OF THE MAINLINE
 4. SIGNING AND THE WORK ZONE, A SINGLE HEADED ARROW (M6-1) SHALL
 BE USED IN LIEU OF THE DOUBLE HEADED ARROW (M6-4).

SCALE: NONE

- 5. WHEN WORK IS BEING PERFORMED ON A SIDE ROAD OR DRIVEWAY, FOLLOW THE APPLICABLE STANDARD(S). THE DIRECTIONAL ARROW (M6-1 OR M6-4) SHALL BE COVERED OR REMOVED WHEN NO LONGER CONSISTENT WITH THE TRAFFIC CONTROL SET-UP.
- 6. ADVANCE WARNING SIGNS ARE TO BE OMITTED ON DRIVEWAYS UNLESS OTHERWISE SPECIFIED IN THE PLANS OR BY THE ENGINEER
- THE TRAFFIC CONTROL AND PROTECTION FOR SIDE ROADS, INTERSECTIONS, AND DRIVEWAYS SHALL BE INCLUDED IN THE COST OF SPECIFIED TRAFFIC CONTROL STANDARDS OR ITEMS.

* * 2022 VAR SWEEPING MH/KA * KANE & MCHENRY

All dimensions are in inches (millimeters) unless otherwise shown.

USER NAME = rodrigo.ledezma	DESIGNED - L.H.A.	REVISED - A. HOUSEH 10-15-96
	DRAWN -	REVISED - T. RAMMACHER 01-06-00
PLOT SCALE = 100.0000 / in.	CHECKED -	REVISED - A. SCHUETZE 07-01-13
PLOT DATE = 10/27/2023	DATE - 06-89	REVISED _ A. SCHUETZE 09-15-16

STATE	OF	FILLINOIS	
DEPARTMENT	0F	TRANSPORTATIO	N

-	DE RO	ΑD	S, INTER	S	ECTIONS	S, AND	TION FOR DRIVEWAYS
	SHEET	1	OF 1		SHEETS	STA.	TO STA.

				l		
	TC-10			CONTRACT	NO. 6	2U68
VAR	*	*		*	7	7
F.A. RTE	SECT	COUNTY	TOTAL SHEETS	SHEE NO.		